



ATTACHMENT D BUILDING ELEVATIONS

EXTERIOR FINISHES -


01	EXPOSED REBAR METAL ROOF / FRAMA WALL (DARK GREY OR BLACK)	11
02	PREFINISHED METAL PANEL (DARK GREY OR BLACK)	12
03	ALUM COMPOSITE PANEL (0.8M)	13
04	SLAM DECK PANELING	14
05	4" WIDE TRAP VERTICAL BOARD (WHITE OR BURNT BLACK)	15
06	4" WIDE HORIZONTAL BOARD (WHITE OR BURNT BLACK)	16
07	METAL CLAD WOOD WINDOW AND DOORS	17
08		18
09		19
10		20

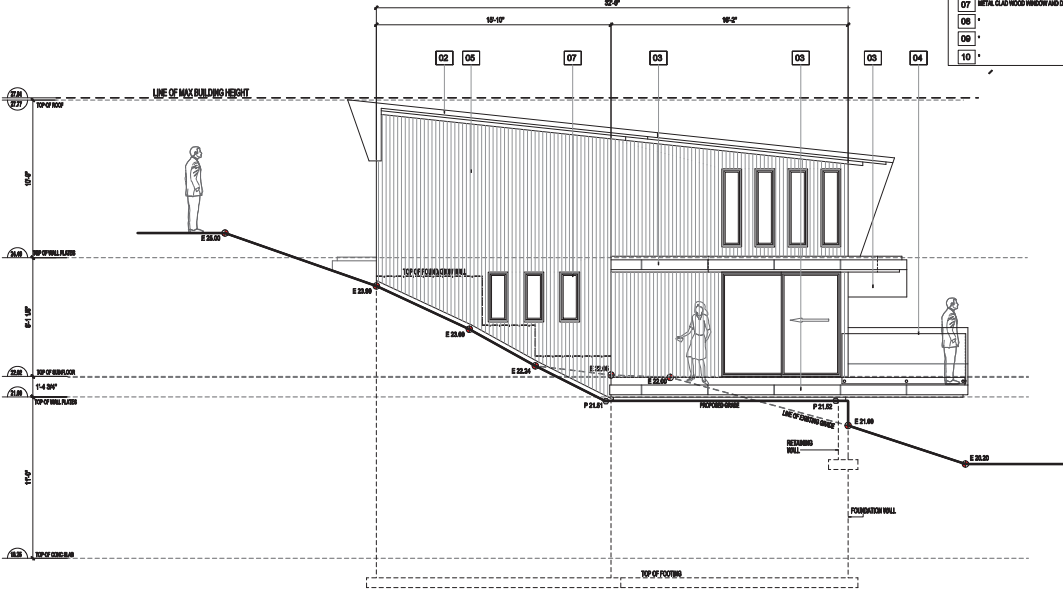


PROPOSED WEST ELEVATION
WITH VERTICAL TIG SIDING SCALE 1/4" = 1'-0"
1 A2

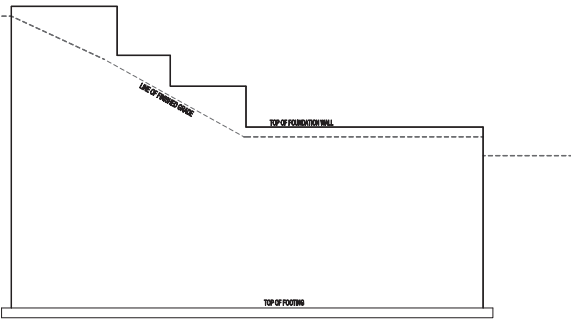

WEST ELEVATION FOUNDATION WALL PROFILE
SCALE 1/4" = 1'-0"

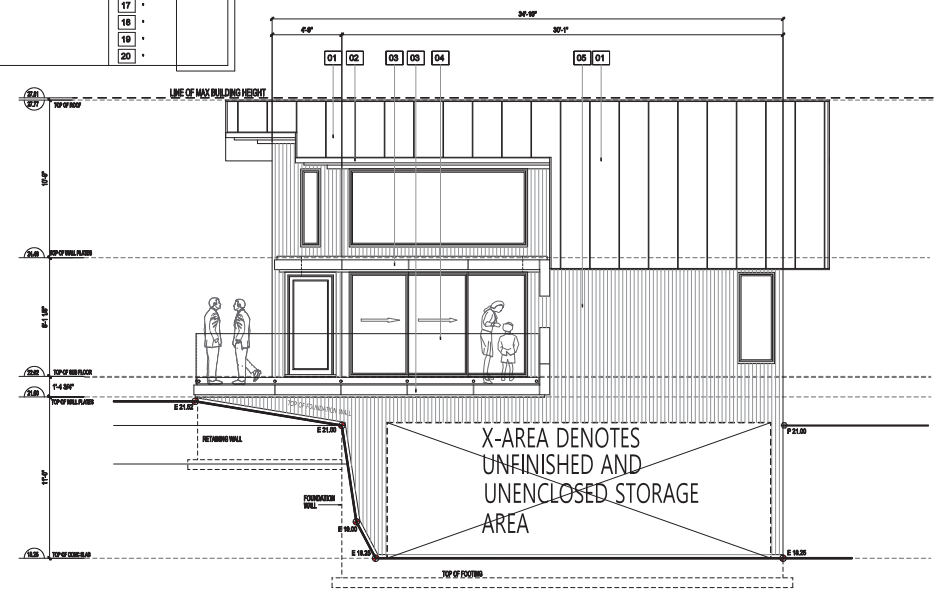

PROPOSED SOUTH ELEVATION
WITH VERTICAL TIG SIDING SCALE 1/4" = 1'-0"
2 A2

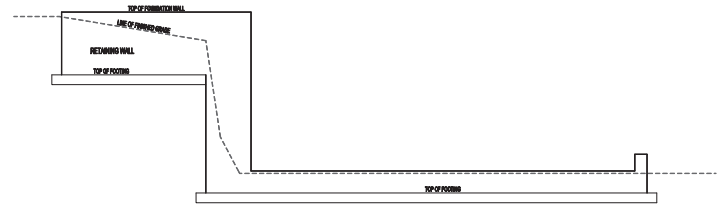

SOUTH ELEVATION FOUNDATION WALL PROFILE
SCALE 1/4" = 1'-0"

DO NOT SCALE DRAWINGS
ANY ERROR OR OMISSIONS ARE TO BE REPORTED TO INSIDE OUT ARCHITECTURE PRIOR TO CONTINUATION OF ANY WORK
ALL WORK TO BE DONE IN COMPLIANCE TO ALL LOCAL REGULATIONS AND BYLAWS ALSO TO ALL GOVERNING BUILDING CODES.

DRAWING REVISIONS	DATE	REV. NO.	REVISION

- DRAWING USE**
- CONCEPT DESIGN
 - DESIGN DEVELOPMENT
 - CONSTRUCTION
 - DEVELOPMENT PERMIT APPLICATION
 - RESPONSE APPLICATION
 - SITE CLARIFICATION

DRAWN BY RW
SCALE AS NOTED
CAD FILE CUSTOM

CLIENT:
CUSTOM RESIDENCE

LEGAL DESCRIPTION

LOT 03 DISTRICT LOT 29
BLOCK WELLINGTON DISTRICT, PLAN 14237
SUBDIVISION
CIVIC ADDRESS 3558 STEPHENSON POINT ROAD.

BUILDER/DEVELOPER:



C. 604-315-8200
C. 403-370-8711
F. 403-410-3854





ELEVATIONS VERTICAL SIDING
A2

3558 STEPHENSON POINT ROAD, NANAIMO BC ISSUED FOR VARIANCE APPLICATION

RECEIVED
DVP392
2019-DEC-19
Current Planning

EXTERIOR FINISHES

01	STANDING SEAM METAL ROOF (DARK GREY OR BLACK)	11	*
02	PNG-FINISHED METAL PANEL (DARK GREY OR BLACK)	12	*
03	ALUM COMPOSITE PANEL (9 MIL)	13	*
04	SLAB DECK PANEL	14	*
05	4" WIDE T&G VERTICAL SIDING (WHITE OR SILVER BLACK)	15	*
06	4" WIDE HORIZONTAL SIDING (WHITE OR SILVER BLACK)	16	*
07	METAL GLAZED WOOD WINDOW AND DOOR	17	*
08	*	18	*
09	*	19	*
10	*	20	*

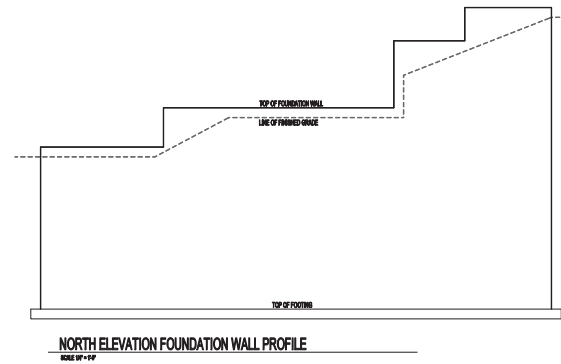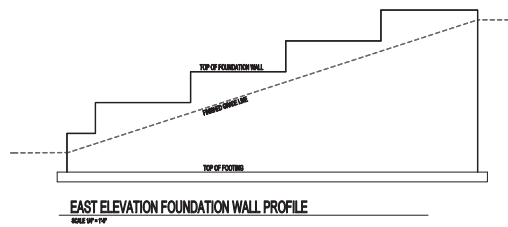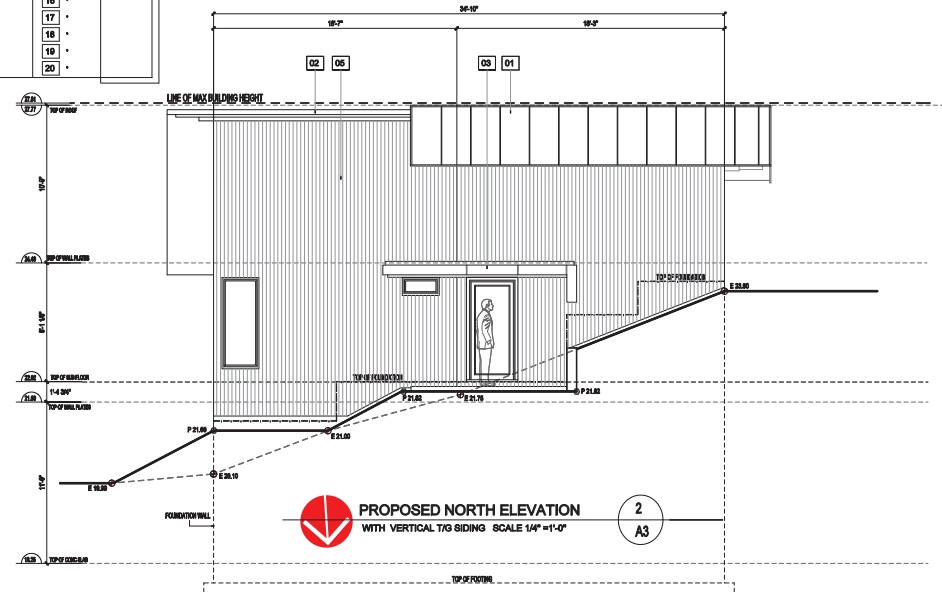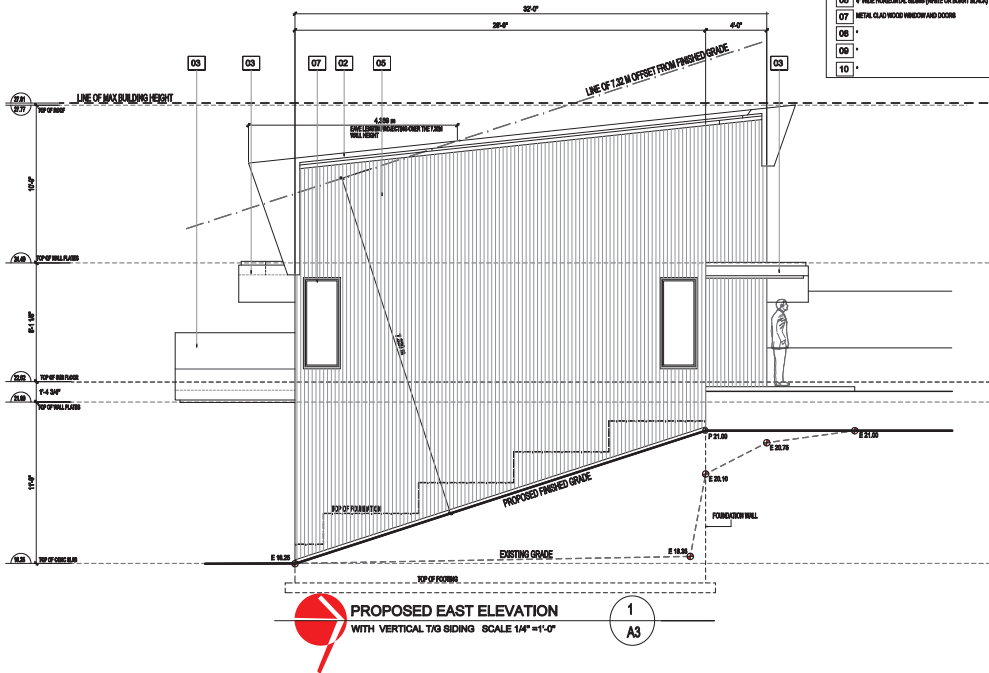

RECEIVED
DVP392
2019-DEC-05
City of Nanaimo

DO NOT SCALE DRAWINGS
ANY ERROR OR OMISSIONS ARE
TO BE REPORTED TO
INSIDE-CUT ARCHITECTURE PRIOR
TO CONTINUATION OF ANY WORK
ALL WORK TO BE DONE IN
COMPLIANCE TO ALL LOCAL
REGULATIONS AND BY-LAWS
ALSO TO ALL GOVERNING BUILDING
CODES.

DRAWING REVISIONS

DATE	REV. NO.	REVISION

- DRAWING USE**
- CONCEPT DESIGN
 - DESIGN DEVELOPMENT
 - CONSTRUCTION
 - DEVELOPMENT PERMIT APPLICATION
 - REZONING APPLICATION
 - SITE CLARIFICATION

DRAWN BY RW
SCALE AS NOTED
SCALE AS NOTED
CAD FILE CUSTOM

CLIENT:
CUSTOM RESIDENCE

LEGAL DESCRIPTION

LOT 03 DISTRICT LOT 29
WELLINGTON DISTRICT, PLAN 14237
CIVIC ADDRESS 3358 STEPHENSON POINT ROAD.

BUILDER/DEVELOPER:



C. 804-315-8200
C. 403-370-8711
F. 403-410-3854

ELEVATIONS VERTICAL SIDING
A3