


ATTACHMENT E PROPOSED BUILDING ELEVATIONS

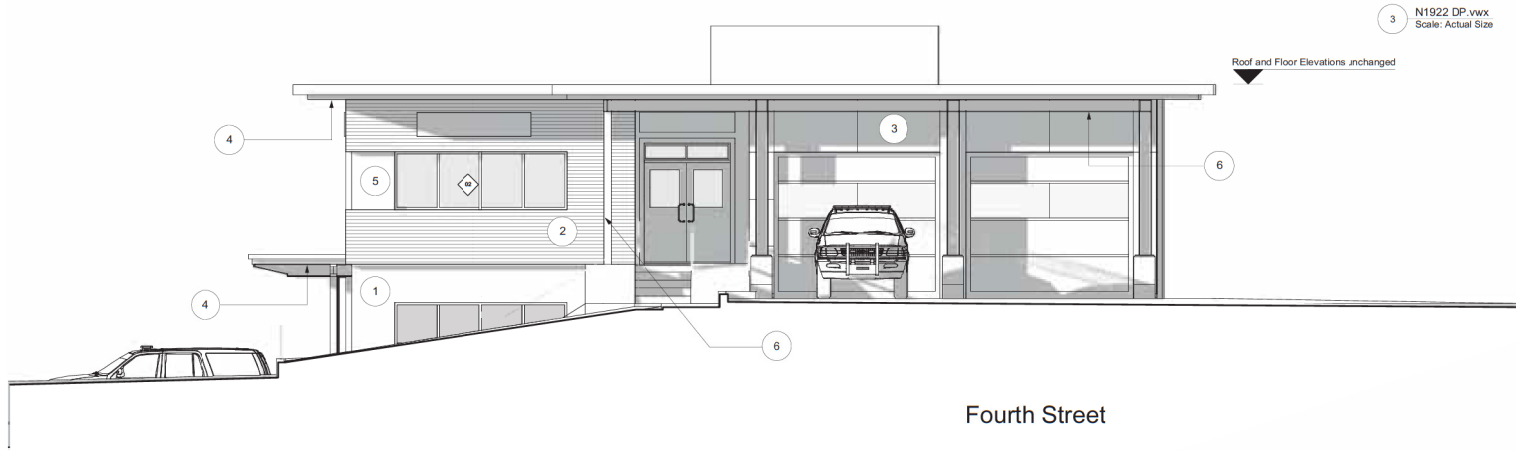


1 North Elevation
Scale: 1/4" = 1'-0"

3 N1922 DP.vrx
Scale: Actual Size

1 Fibre Cement board
Fascia's and Wall



2 Corrugated Metal

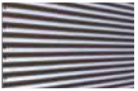

3 EIFS



4 Vinyl Soffits, Wood look



5 Fibre Cement Panel
Blue Accent



6 Seismic Steel Structure
Yellow Accent



Fourth Street



2 East Elevation
Scale: 1/4" = 1'-0"

Roof and Floor Elevations unchanged

Chesterlea Avenue


RECEIVED
DP 1177
2020-MAY-05
CITY OF NANAIMO

1	2020-03-18	Issued for MP Application
2		
3		
NOTE: All dimensions are shown in Feet & Inches

de Hoog & Kieruff architects
1177, First Ave. S.E. Nanaimo, BC V1Y 1R5
Tel: 250-754-1111 Fax: 250-754-1112
www.dhk.ca

Nanaimo Search & Rescue
191-156 4th Street
Nanaimo, BC
Elevations 1
A301

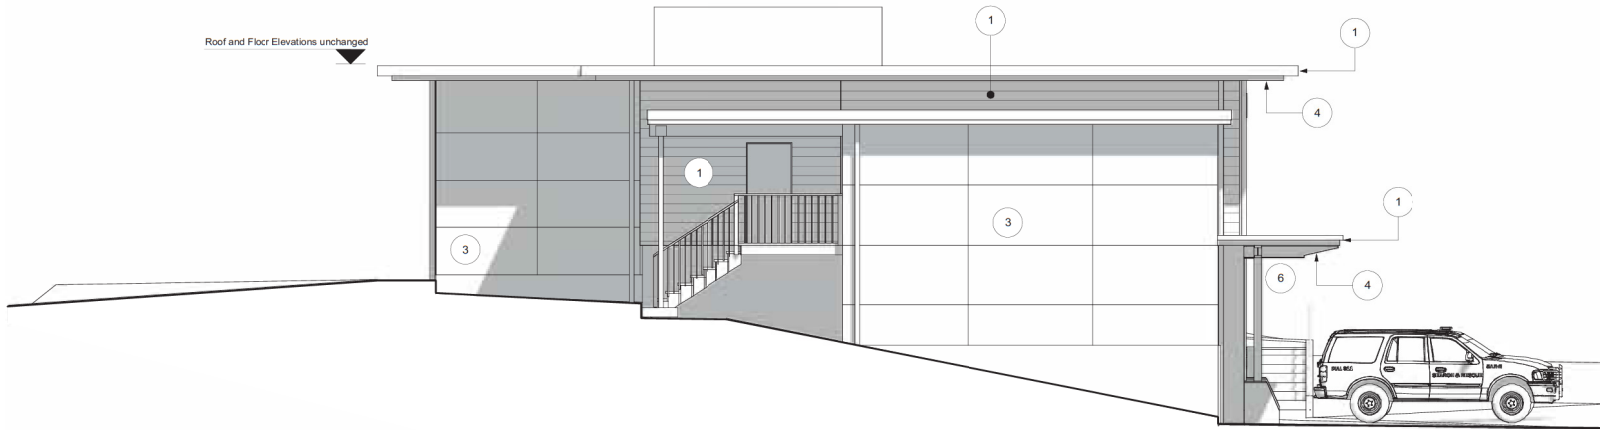

1 South Elevation
Scale: 1/4" = 1'-0"

1 Fibre Cement board
Fascia's and Wall



2 Corrugated Metal



3 EIFS




4 Vinyl Soffits, Wood look



5 Fibre Cement Panel
Blue Accent



6 Seismic Steel Structure
Yellow Accent

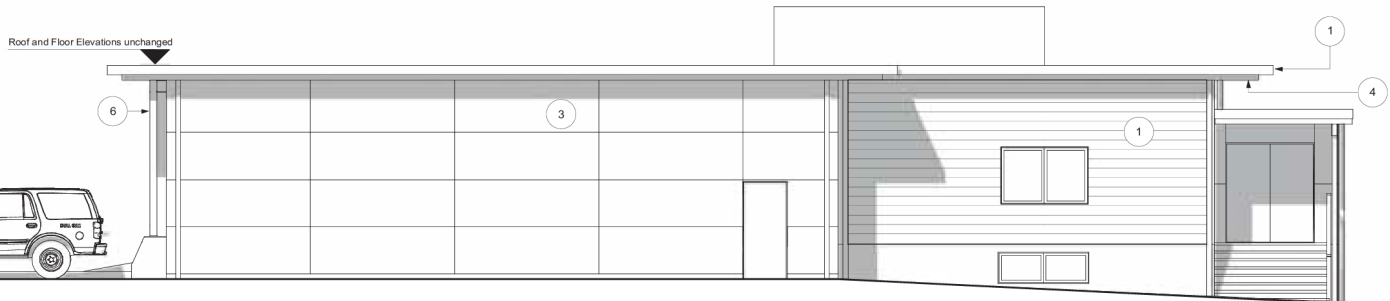

2 West Elevation
Scale: 1/4" = 1'-0"

RECEIVED
DP 1177
2020-MAY-05
CONCEPT PLANNING

1	0220-03-18	Issued for BP Application
2	0320-03-21	For Review
3	14 01 2020	REVISED BP
4	14 01 2020	REVISED BP
5	14 01 2020	REVISED BP
6	14 01 2020	REVISED BP

NOTE: All dimensions are shown in Feet & Inches

de Hoog & Kieruff architects
 101-150 4th Street
 Nanaimo, BC V1R 1S5
 Tel: 250-754-1111
 Fax: 250-754-1112

Nanaimo Search & Rescue
 101-150 4th Street
 Nanaimo, BC
 Tel: 250-754-1111
 Fax: 250-754-1112

Elevations 2

Sheet No.	A302
Revision	-