


ATTACHMENT D PROPOSED SITE PLAN

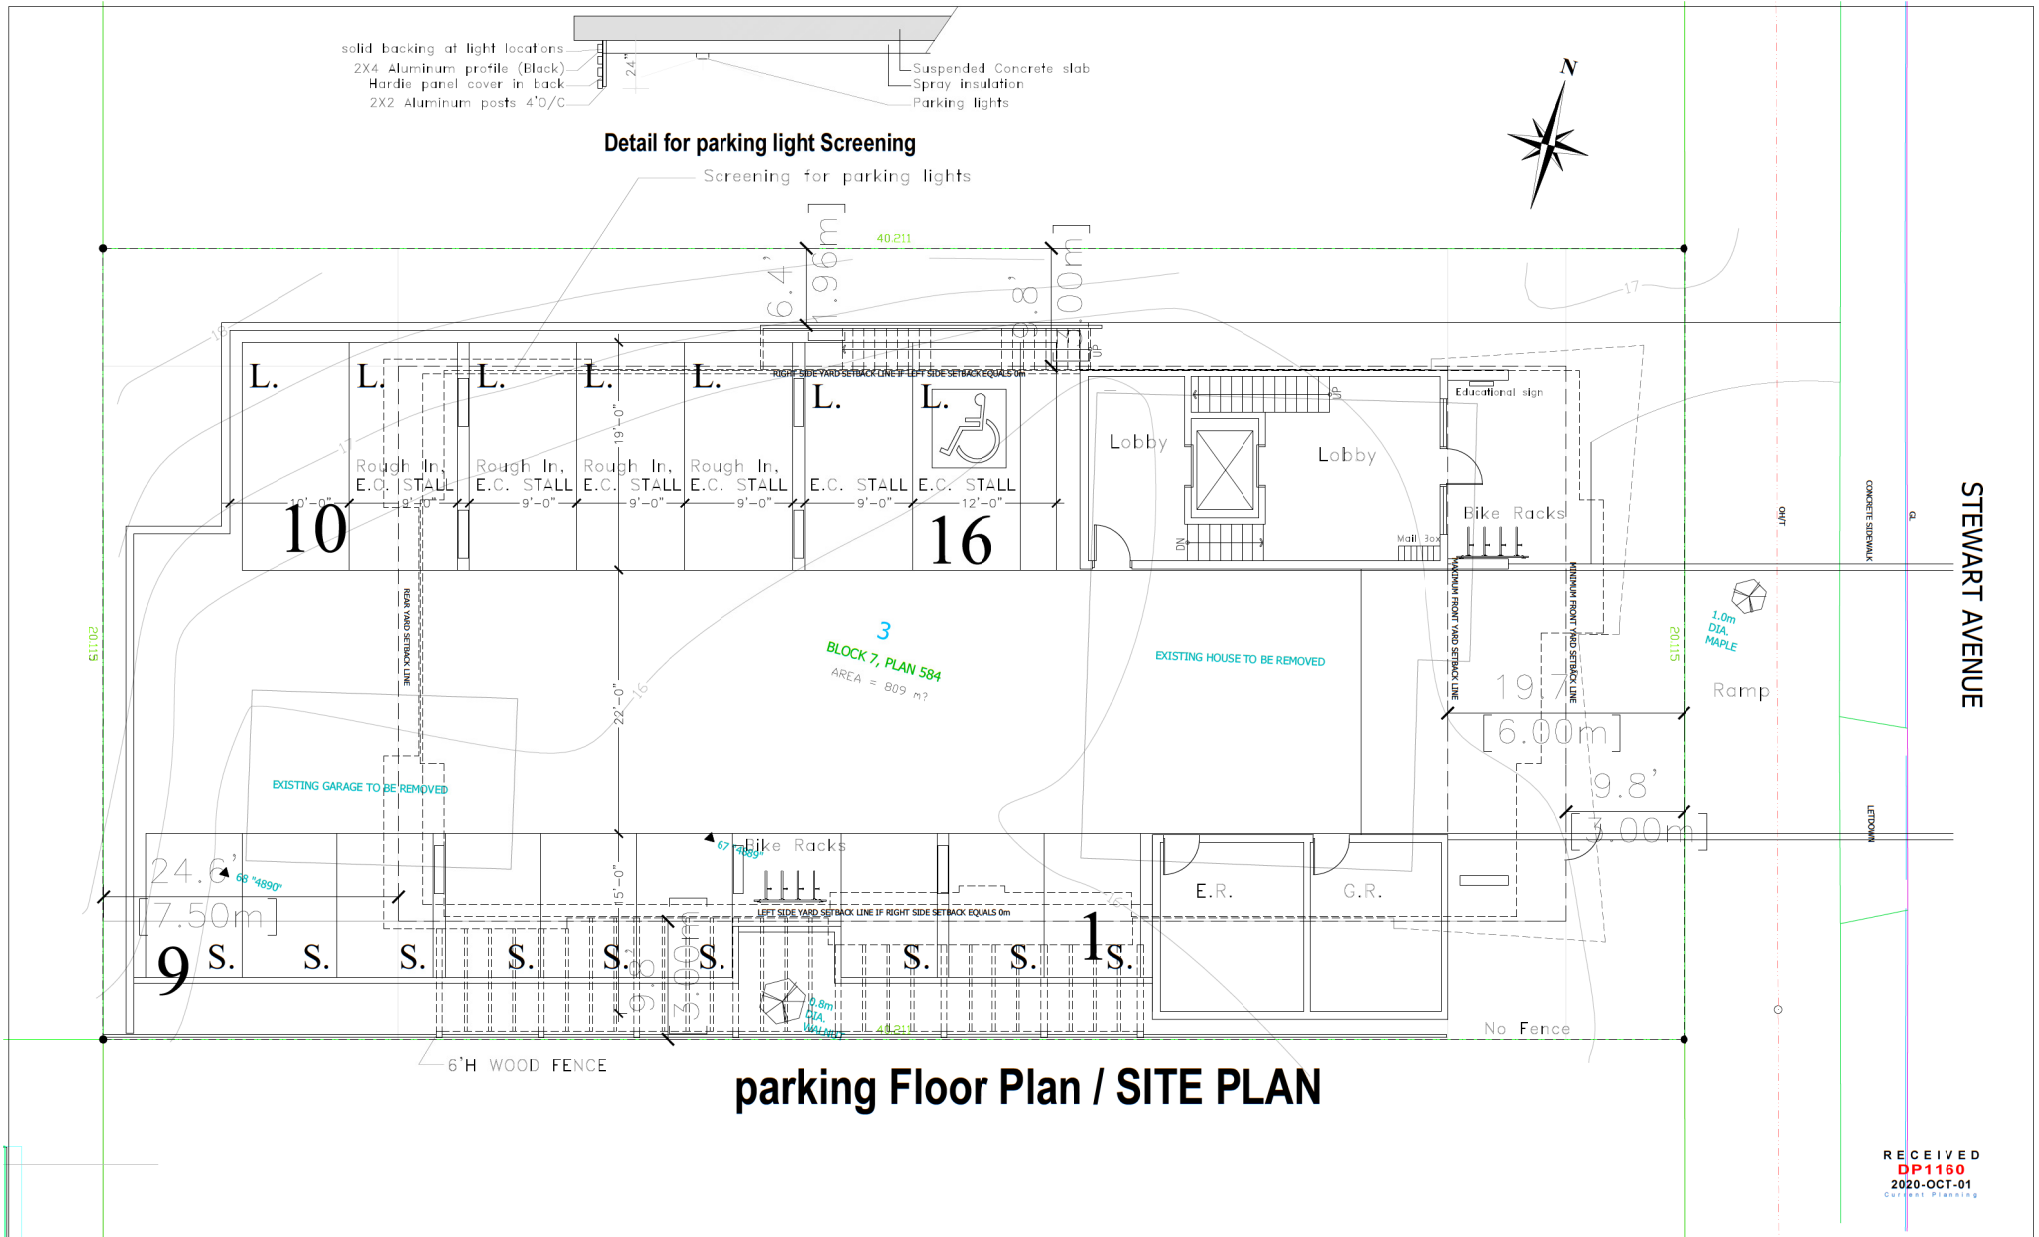

<small>NOTE:</small> 1. This plan is a preliminary site plan and is not for construction. It is subject to change without notice. 2. All dimensions are in feet and inches unless otherwise specified. 3. All setbacks are in feet unless otherwise specified. 4. All areas are in square feet unless otherwise specified. 5. All areas are to be confirmed by the local authority. 6. All areas are to be confirmed by the local authority. 7. All areas are to be confirmed by the local authority. 8. All areas are to be confirmed by the local authority. 9. All areas are to be confirmed by the local authority. 10. All areas are to be confirmed by the local authority.	NO. DATE REVISIONS 1 - - 2 - - 3 - - 4 - - 5 - - 6 - - 7 - - 8 - - 9 - - 10 - -	 D-ARCHITECTURE 6377 ICARUS DRIVE, NANAIMO, BC V9V 1N4 T: 250-933-1991, E: FIRUZLI@SHAW.CA DARYOUSH FIRUZLI ARCHITECTURE INC.	SEAL _____ CONSULTANT LOGO _____	SCALE _____ DRAWN _____ CHECKED _____ DATE 01 OCT 20	PROJECT 145 STEWART AVENUE, NANAIMO, BC	CLIENT Salvatore Albanese PROJECT NO. 2860	SHEET TITLE SITE PLAN/PARKING	SHEET NO. A1.1 REVISION _____
	<p>PRELIMINARY</p>		No Fence	No Fence				