

ATTACHMENT D
SURVEY PLAN


54800382

PLAN NO. VIP 78968

PLAN OF SUBDIVISION OF LOT 2, PL...
SECTION 13, RANGE 7, MOUNTAIN DISTRICT

SCALE 1:1000

B. C. G. S. 926 .011

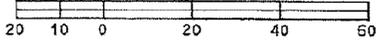

All distances are in metres.

DEPOSITED IN THE LAND TITLE OFFICE AT VICTORIA,
B. C. THIS 26th DAY OF June, 2005.

DEPUTY REGISTRAR: W. Bailey per M.F.

APPROVED UNDER THE LAND TITLE ACT THIS 27
DAY OF May, 2005

APPROVING OFFICER,
CITY OF NANAIMO
[Signature]

LEGEND:

- DENOTES STANDARD IRON POST FOUND
- DENOTES STANDARD IRON POST PLACED



BEARINGS ARE ASTRONOMIC AND ARE DERIVED FROM PLAN 41146

LOT 1 PLAN 41146

Proposed Accessory
Building (see inset, right)



HOLLAND ROAD

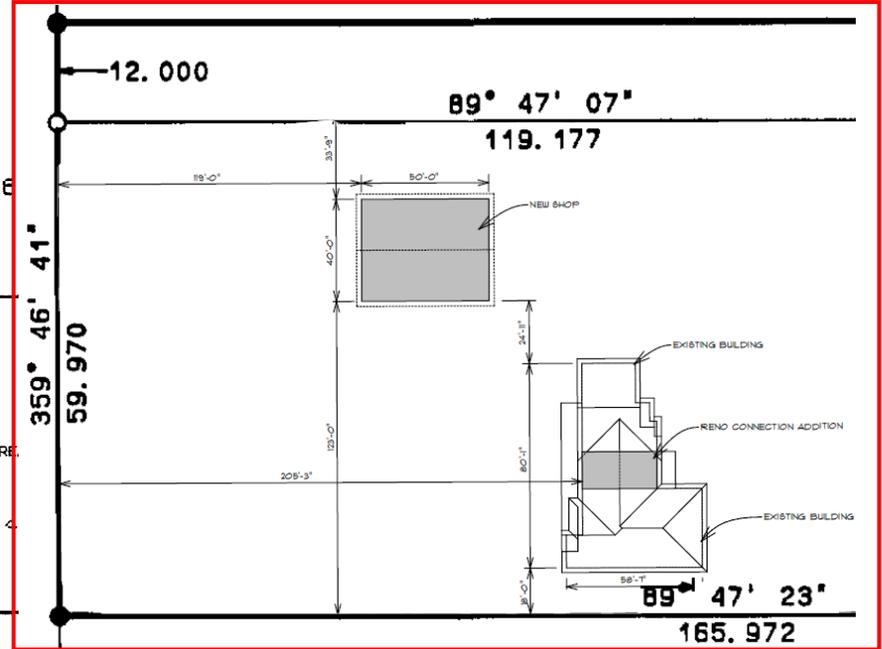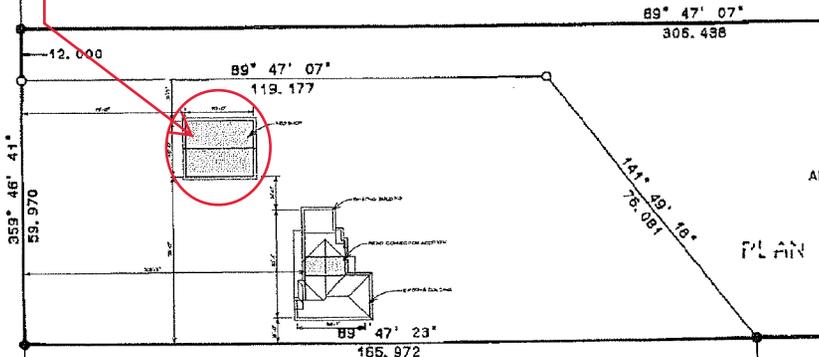

LEIGH A. MILLAN
BRITISH COLUMBIA
LAND SURVEYOR
CANADA LANDS SURVEYOR

LOT B PLAN VIP63137

LOT 5 PLAN 41146

SUITE NUMBER 7
20 FRONT STREET
NANAIMO, B. C.
V9R-5H8 (250) 753-9181

FILE NO. 2661
F. B. NO. 370-90,394-43

COMP. FILE 2661SQ1.Q THIS PLAN LIES WITHIN THE REGIONAL DISTRICT OF NANAIMO

I, LEIGH A. MILLAN, A BRITISH COLUMBIA LAND SURVEYOR, OF NANAIMO, IN BRITISH COLUMBIA, CERTIFY THAT I WAS PRESENT AT AND PERSONALLY SUPERINTENDED THE SURVEY REPRESENTED BY THIS PLAN, AND THAT THE SURVEY AND PLAN ARE CORRECT.

THE FIELD SURVEY WAS COMPLETED ON THE 20TH DAY OF MAY, 2004. THE PLAN WAS COMPLETED AND CHECKED, AND THE CHECKLIST FILED UNDER #15733, ON THE 26TH DAY OF MAY, 2004.

[Signature]
LEIGH A. MILLAN, BCLS, CLS

ORIGINAL

DIRKSON DESIGN SERVICES



PO BOX 874 67N A
NANAIMO, B.C.
V9R 3N2
TEL: (250) 330-7114

DESIGNERS
PLANNERS

DESIGNER SEAL

CONSULTANT SEAL

SCALE
AS NOTED
DRAWN
RON
CHECKED
DATE
MAR 21 2020

PROJECT
**RENO. & ADDITION
TO HOUSE
124 HOLLAND ROAD
NANAIMO, B.C.**

CLIENT
CRAIG JONES
PROJECT NO.
250-916-2265

SHEET TITLE
**SITE PLAN ON
SURVEY, Craig Jones -
Reno Mar-20 CROSS-
SECTIONS A-A & B-B**

SHEET NO.
A - 13