


ATTACHMENT D SITE and PARKING PLANS

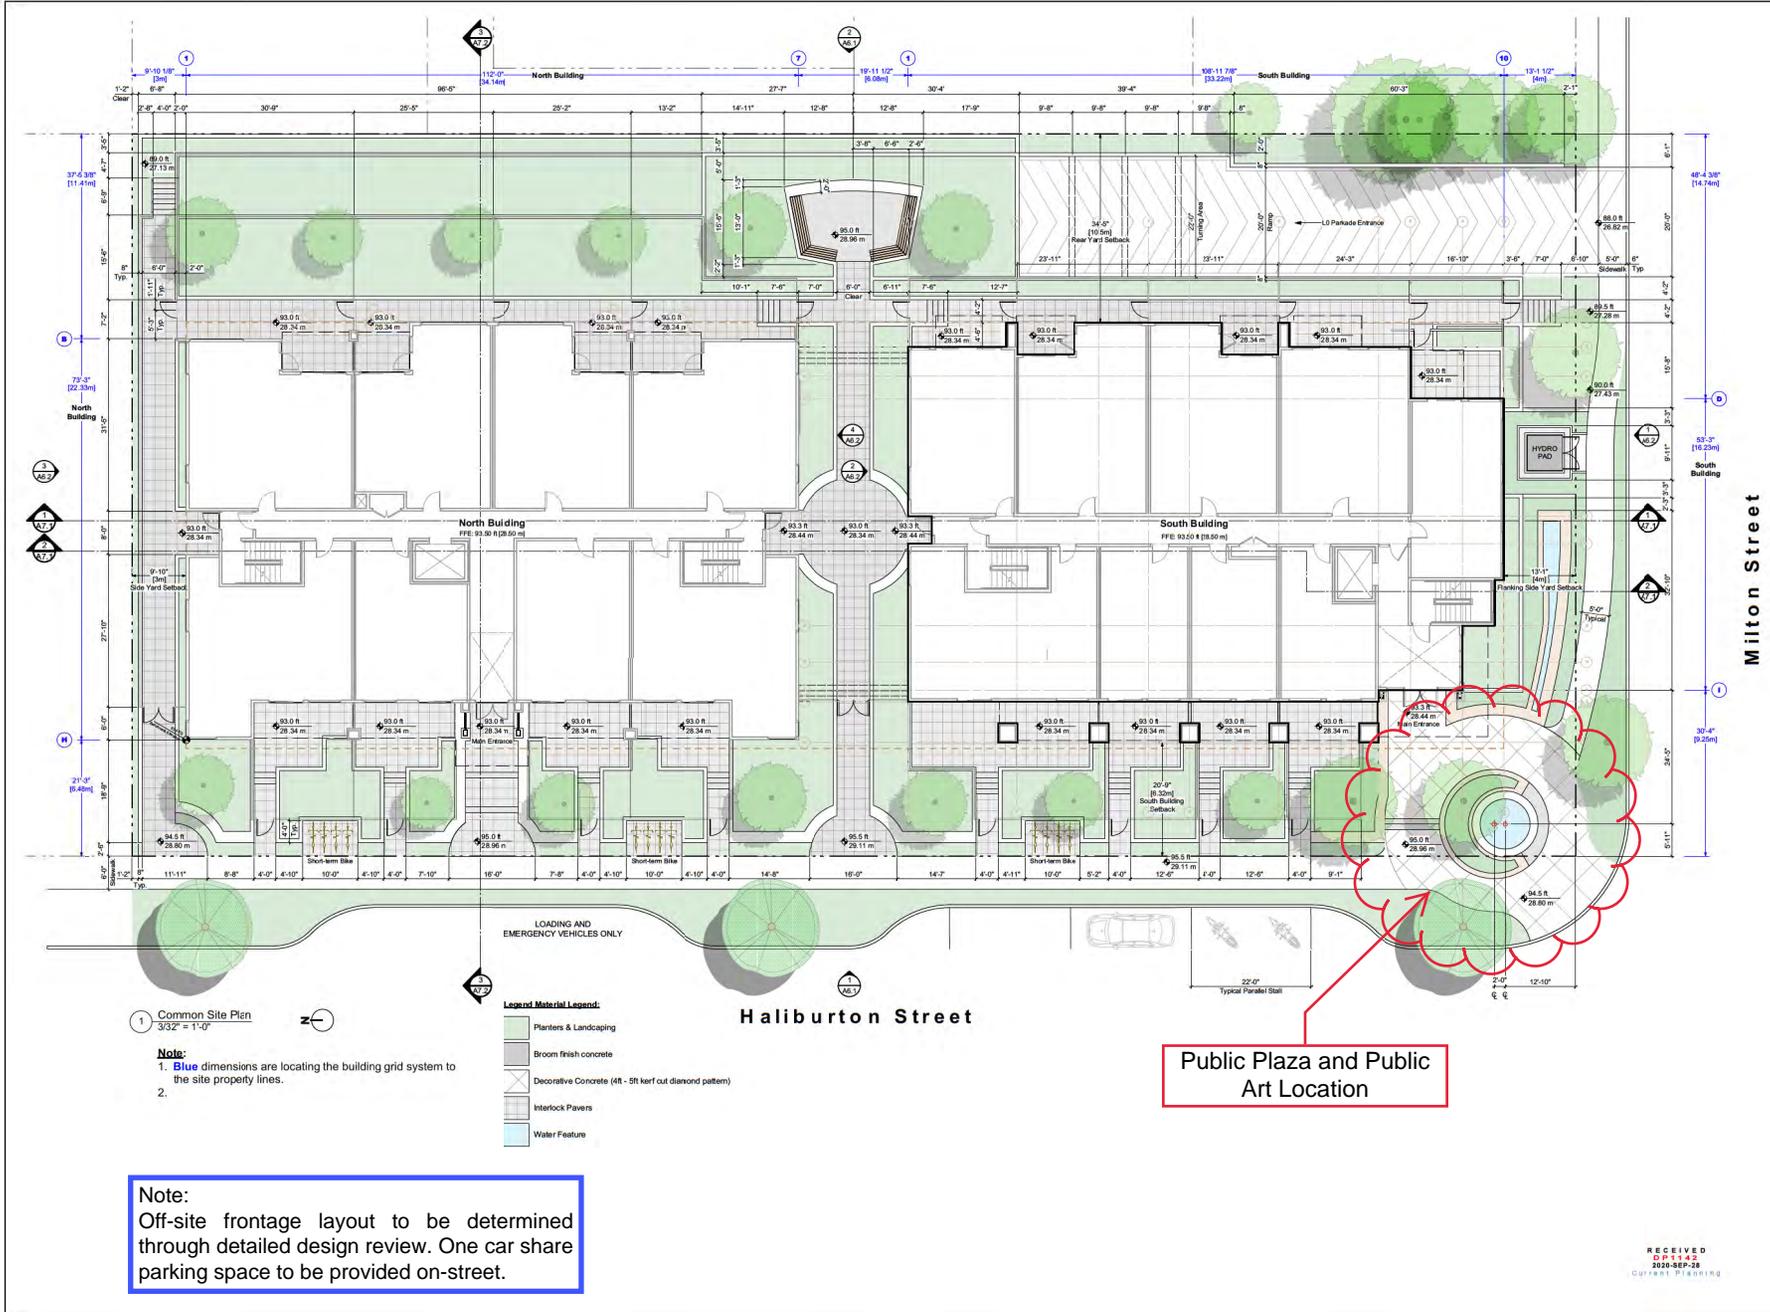

MATTHEW T. HANSEN
architect

1872 Kilmer Road
North Vancouver, B.C.
V7K 1Y4

E. hansen@mtharchitect.ca
T: 604-983-3723
C: 604-675-2383

Copyright reserved.
This drawing and design are and shall at all times remain the exclusive property of Matthew T. Hansen Architect and cannot be used or reproduced without written consent. Within dimensions that have precedence over scaled dimensions. Contractor shall verify and shall be responsible for all dimensions and conditions on the job and the Architect shall be relieved of any variations from the dimensions and conditions as shown on this drawing.

Project: **PROSPECT**
AT HARBOURVIEW - NANAIMO

135, 139, 147, 151 Haliburton Street and 940 Milton Street, Nanaimo, B.C.
The Eastern 10 Block of Lot 1, The Westside 05 Block of the Eastern 45 Block of Lot 1,
The Remainder of Lot 1, Lots 2, 3, and 4, Block 7, Strata Plan 594

No.	Date	Issue Notes
01	2019-10-07	DP Application
02	2019-10-10	DAP Meeting Revised DP Set
03	2020-05-25	DP Revision
04	2020-06-16	BP Application
05	2020-06-01	BP Application Revision 01
06	2020-06-28	BP Application Revision 02

No.	Date	Revision Notes

Sheet Title:
Site Plan


Drawn: RH, KK Checked: MTH

Job No.: 1905 Sheet No.:
Scale: As Noted **A1.0**

Date: Sep 15, 2020

CAD File: Prospect North (Plans) 33.vwx

RECEIVED
SEP 15 2020
CITY OF NANAIMO

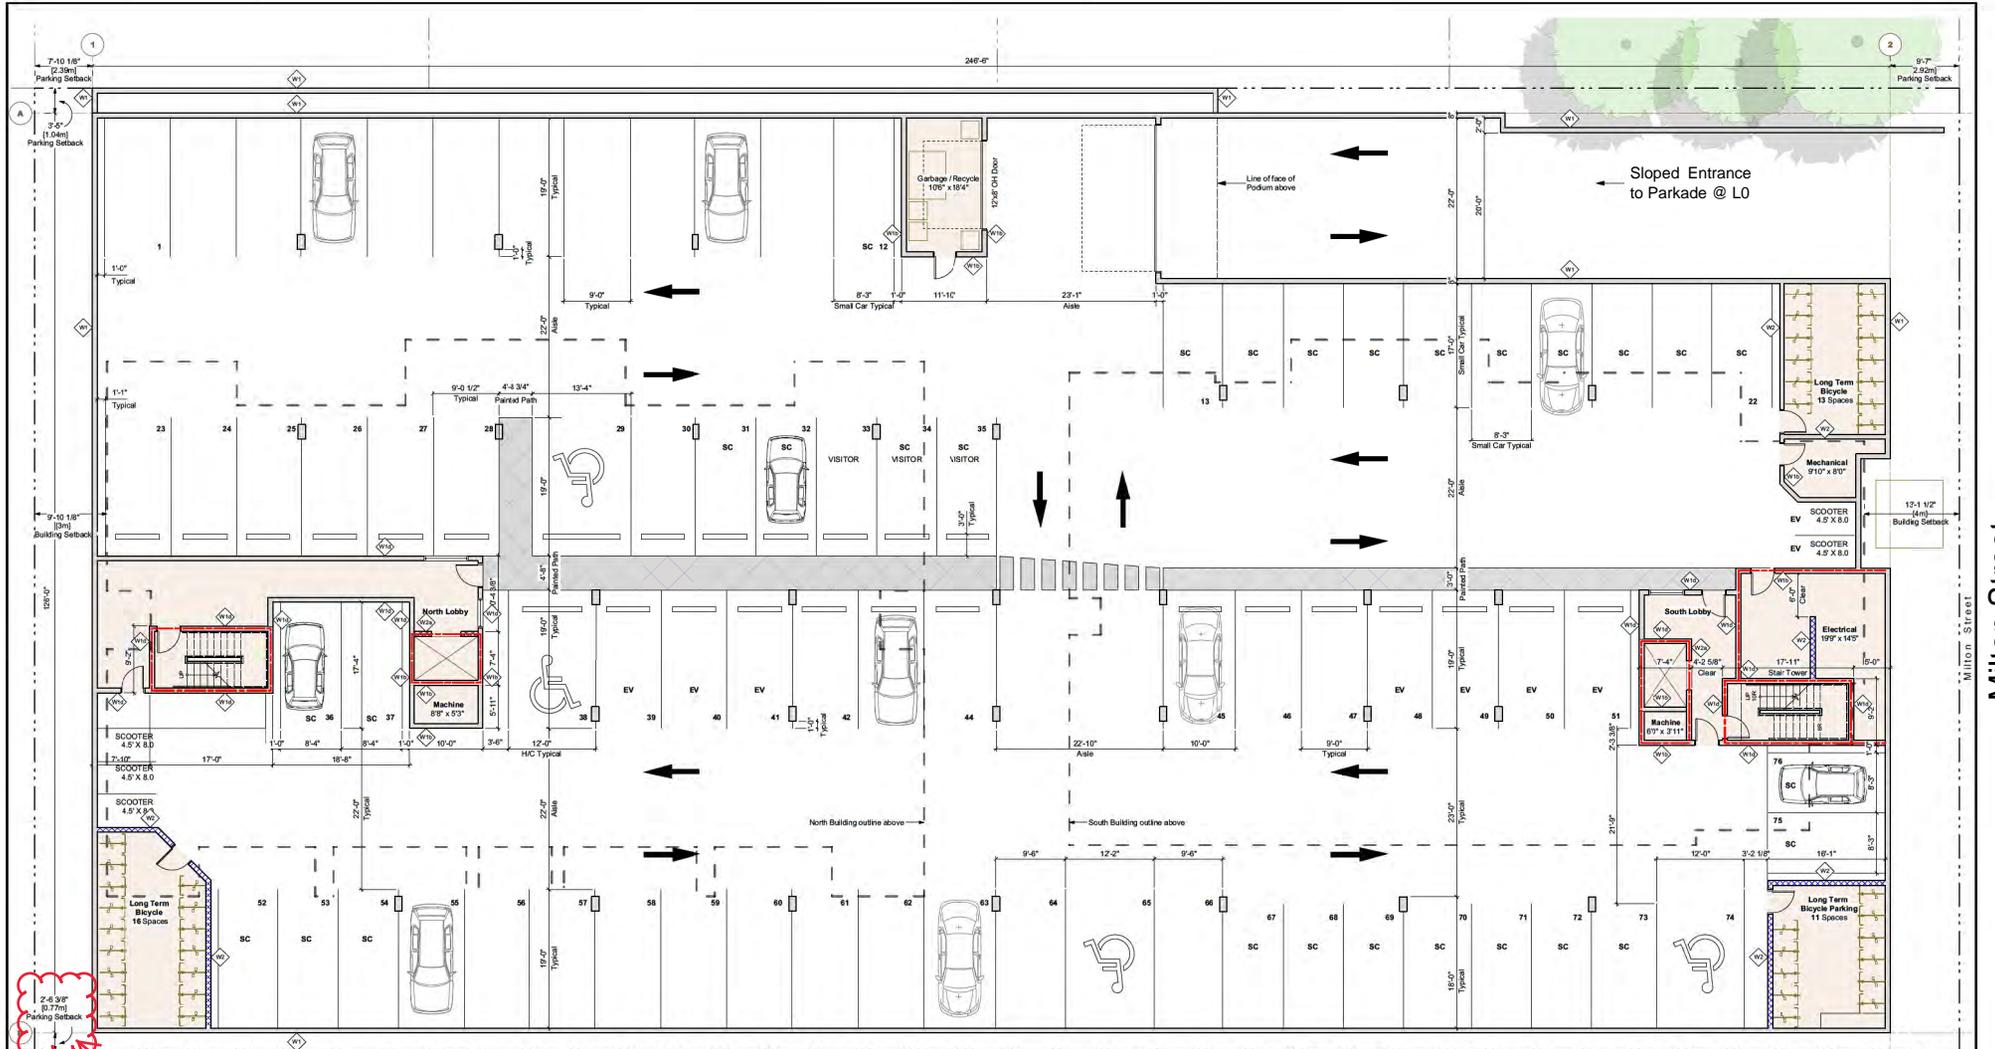

Milton Street

Haliburton Street

1 L0 - Parkade Plan
1/8" = 1'-0"

- Note:**
- EV = Electric Vehicle
 - SC = Small car
 - Parking stalls (Regular, Standard, HC) are provided with roughed-in electrical ducting unless noted otherwise.
 - See Project Data page A0.3 for Parking & Bicycle Calculations

Proposed Front Yard Setback Variance for an Underground Parking Structure

PROJECT CLIENT: PROSPECT

135, 139, 147, 151 Haliburton Street and 940 Milton Street, Nanaimo, B.C.

The Easterly 10 feet of Lot 1, The Westerly 35 feet of the Easterly 45 feet of Lot 1, The Remainder of Lot 1, Lots 2, 3, and 4, Block 7, Section 1, Nanaimo District, Plan 584

SHEET TITLE: L0 Parkade Plan

No.	Date	Issue Notes	No.	Date	Revision Notes
01	2018-10-07	DP Application	01	2018-10-07	DP Application
02	2019-12-10	D&P Meeting Revised DP Set	02	2019-12-10	D&P Meeting Revised DP Set
03	2020-03-25	DP Revision	03	2020-03-25	DP Revision
04	2020-04-16	BP Application	04	2020-04-16	BP Application

Do not scale drawings. Contractor shall verify all dimensions of the work and report any discrepancies to the architect before proceeding. This drawing is not to be used for construction until stamped and signed by the architect.

As an instrument of service, this drawing is the property of the architect and may not be reproduced without permission. This drawing is for the use of the specified project only and shall not be used otherwise without written permission of the architect.

DESIGNER: R24	CHECKED: MTH
JOB NO: 1905	SHEET NO: A2.0
SCALE: As Noted	DATE: Sep 15, 2020
DRAWN FILE:	

RECEIVED
DPT 142
2020-SEP-28
COURT REPORTING