



ATTACHMENT D SITE AND PARKING PLANS

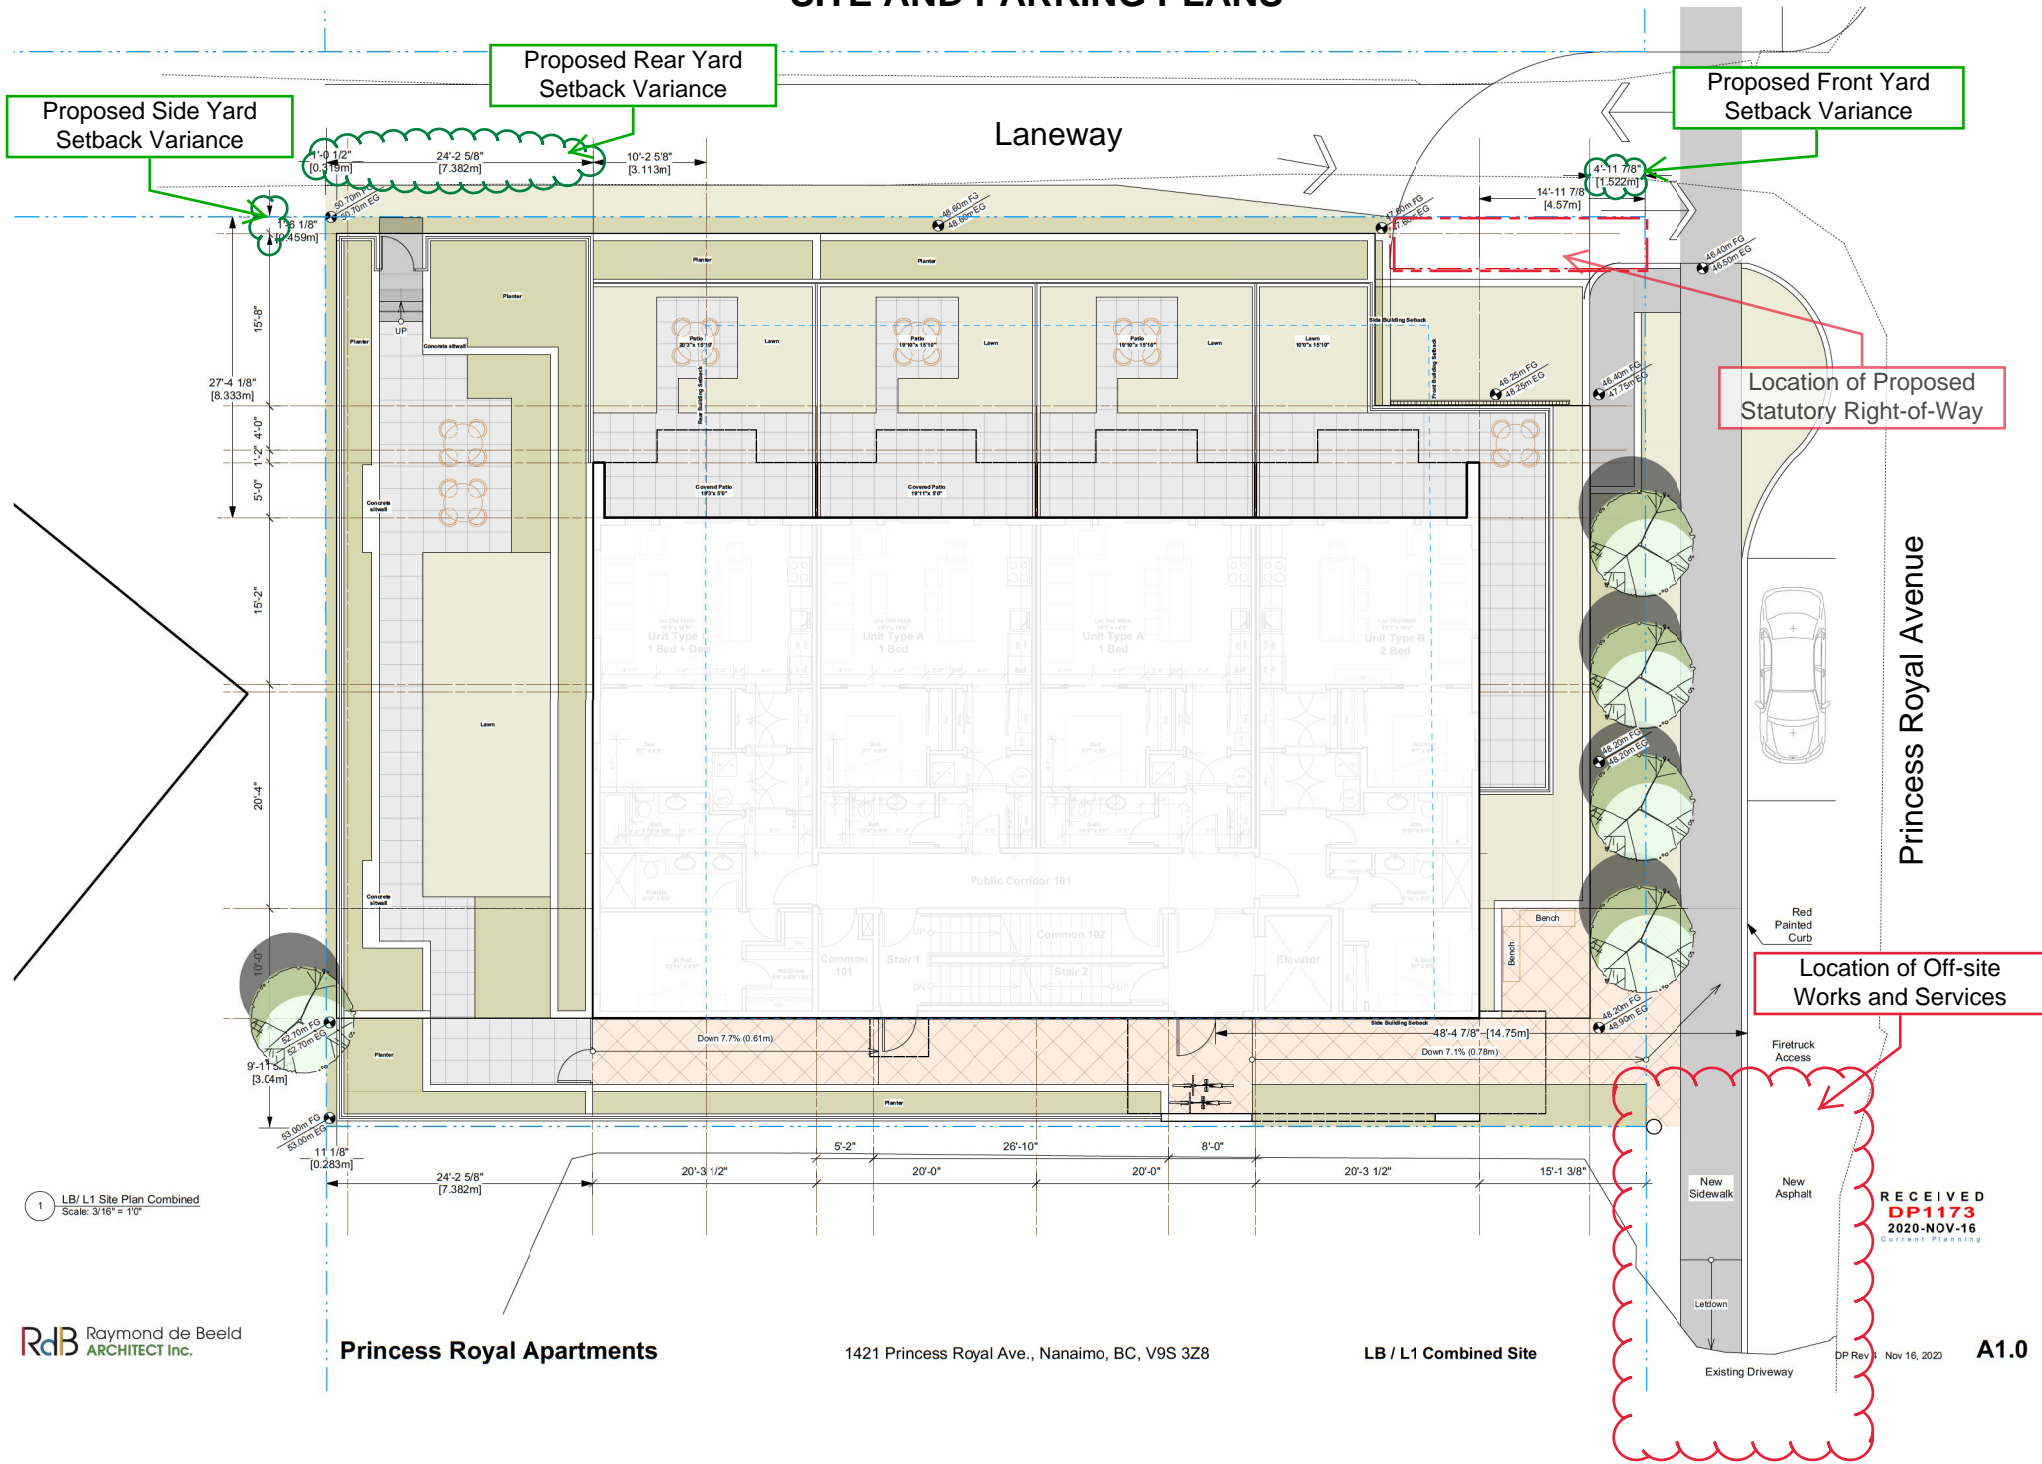

1 LB/ L1 Site Plan Combined
Scale: 3/16" = 1'

RECEIVED
DP1173
2020-NOV-16
CITY OF NANAIMO

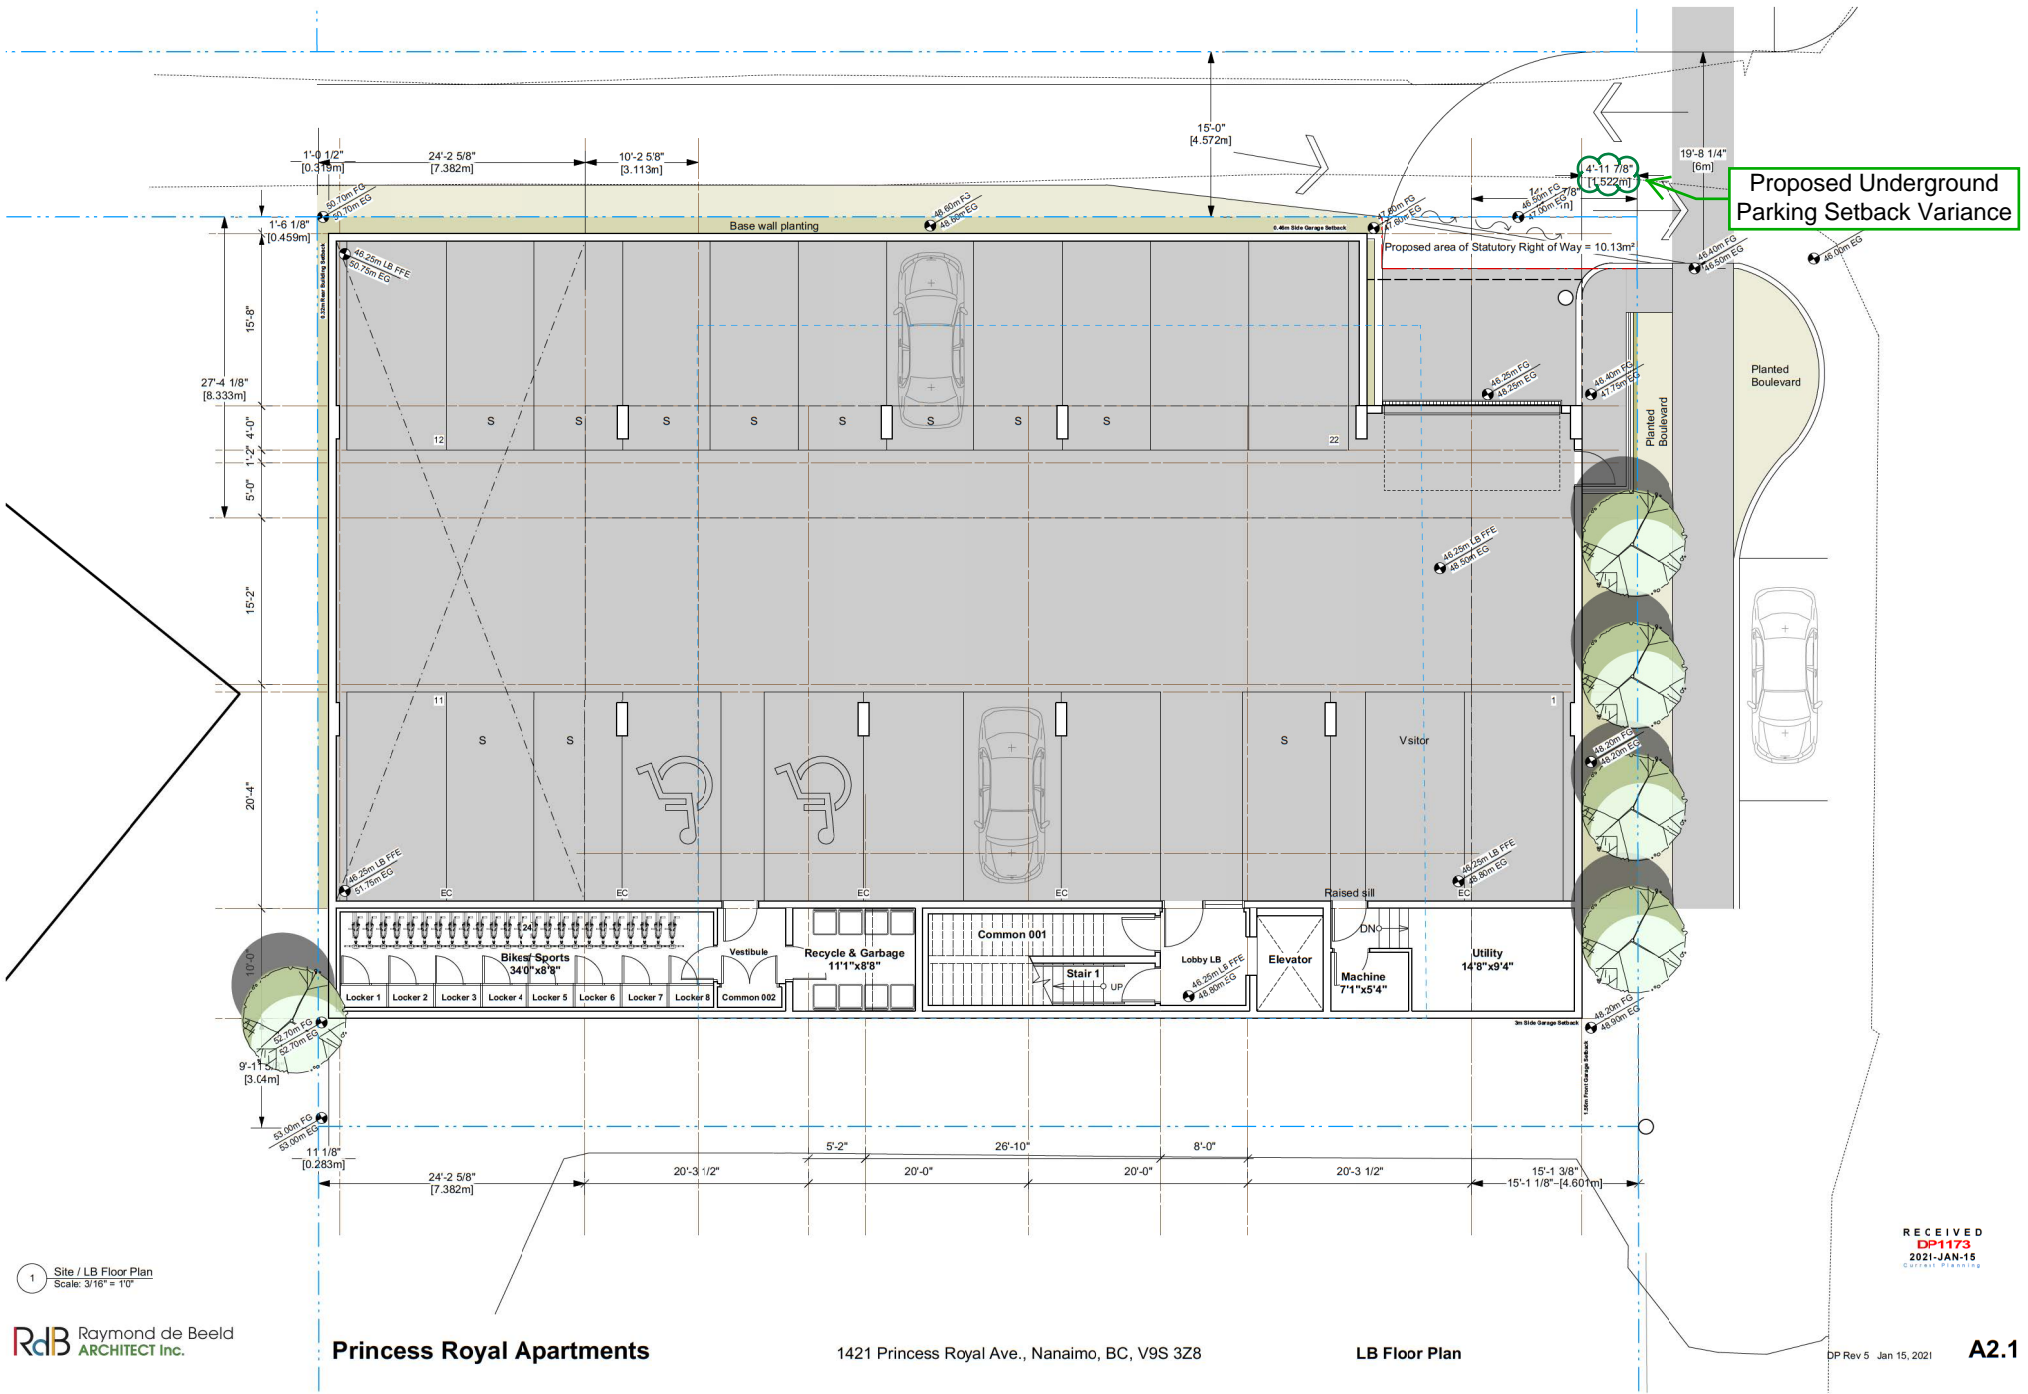

Proposed Underground Parking Setback Variance

1 Site / LB Floor Plan
Scale: 3/16" = 1'0"

RdB Raymond de Beeld ARCHITECT INC.

Princess Royal Apartments

1421 Princess Royal Ave., Nanaimo, BC, V9S 3Z8

LB Floor Plan

RECEIVED
DP-1173
2021-JAN-15
CORTIS PLANNING

DP Rev 5 Jan 15, 2021

A2.1