

ATTACHMENT D SITE and PARKING PLANS

1 of 2

CONTRACTOR TO VERIFY ALL LINES, LEVELS, SURVEYS, DIMENSIONS, LOCATION OF BUILDING ON SITE AND LOCATION OF ALL SERVICES PRIOR TO CONSTRUCTION. ALL WORK TO BE DONE IN ACCORDANCE WITH THE B.C. BUILDING CODE, CURRENT EDITION AND ALL LOCAL BUILDING BYLAWS.

COPYRIGHT RESERVED. THESE PLANS ARE THE PROPERTY OF THUJA ARCHITECTURE STUDIO. TO BE USED SOLELY FOR THE PROJECT SHOWN. UNAUTHORIZED REPRODUCTION OR USE IN ANY MANNER IS NOT PERMISSIBLE.



THUJA
architecture + design

Tania Schulte Architect AIBC LEED AP
41289 Horizon Dr. Squamish BC V8B 0Y7
T: 250.650.7901 E: info@thujaarchitecture.ca


NO.	DATE
ISSUED FOR REVIEW	JUL 31 2019
ISSUED FOR DP	NOV 2019
ISSUED FOR COORD	JAN 02 2020
ISSUED FOR COORD	FEB 19 2020
ISSUED FOR COORD	MAR 05 2020
ISSUED FOR DP	MAR 08 2020
REVISED FOR DP	JULY 15 2020
REVISED FOR DP	OCT 27 2020
REVISED FOR DP	MAR 15 2021

PROJECT
1300 JUNCTION MULTI-FAMILY

DRAWING
PROPOSED SITE PLAN

SCALE	AS NOTED	PROJECT NO.	19--
DATE		DRAWN BY	TS/SS
SHEET			

PR2

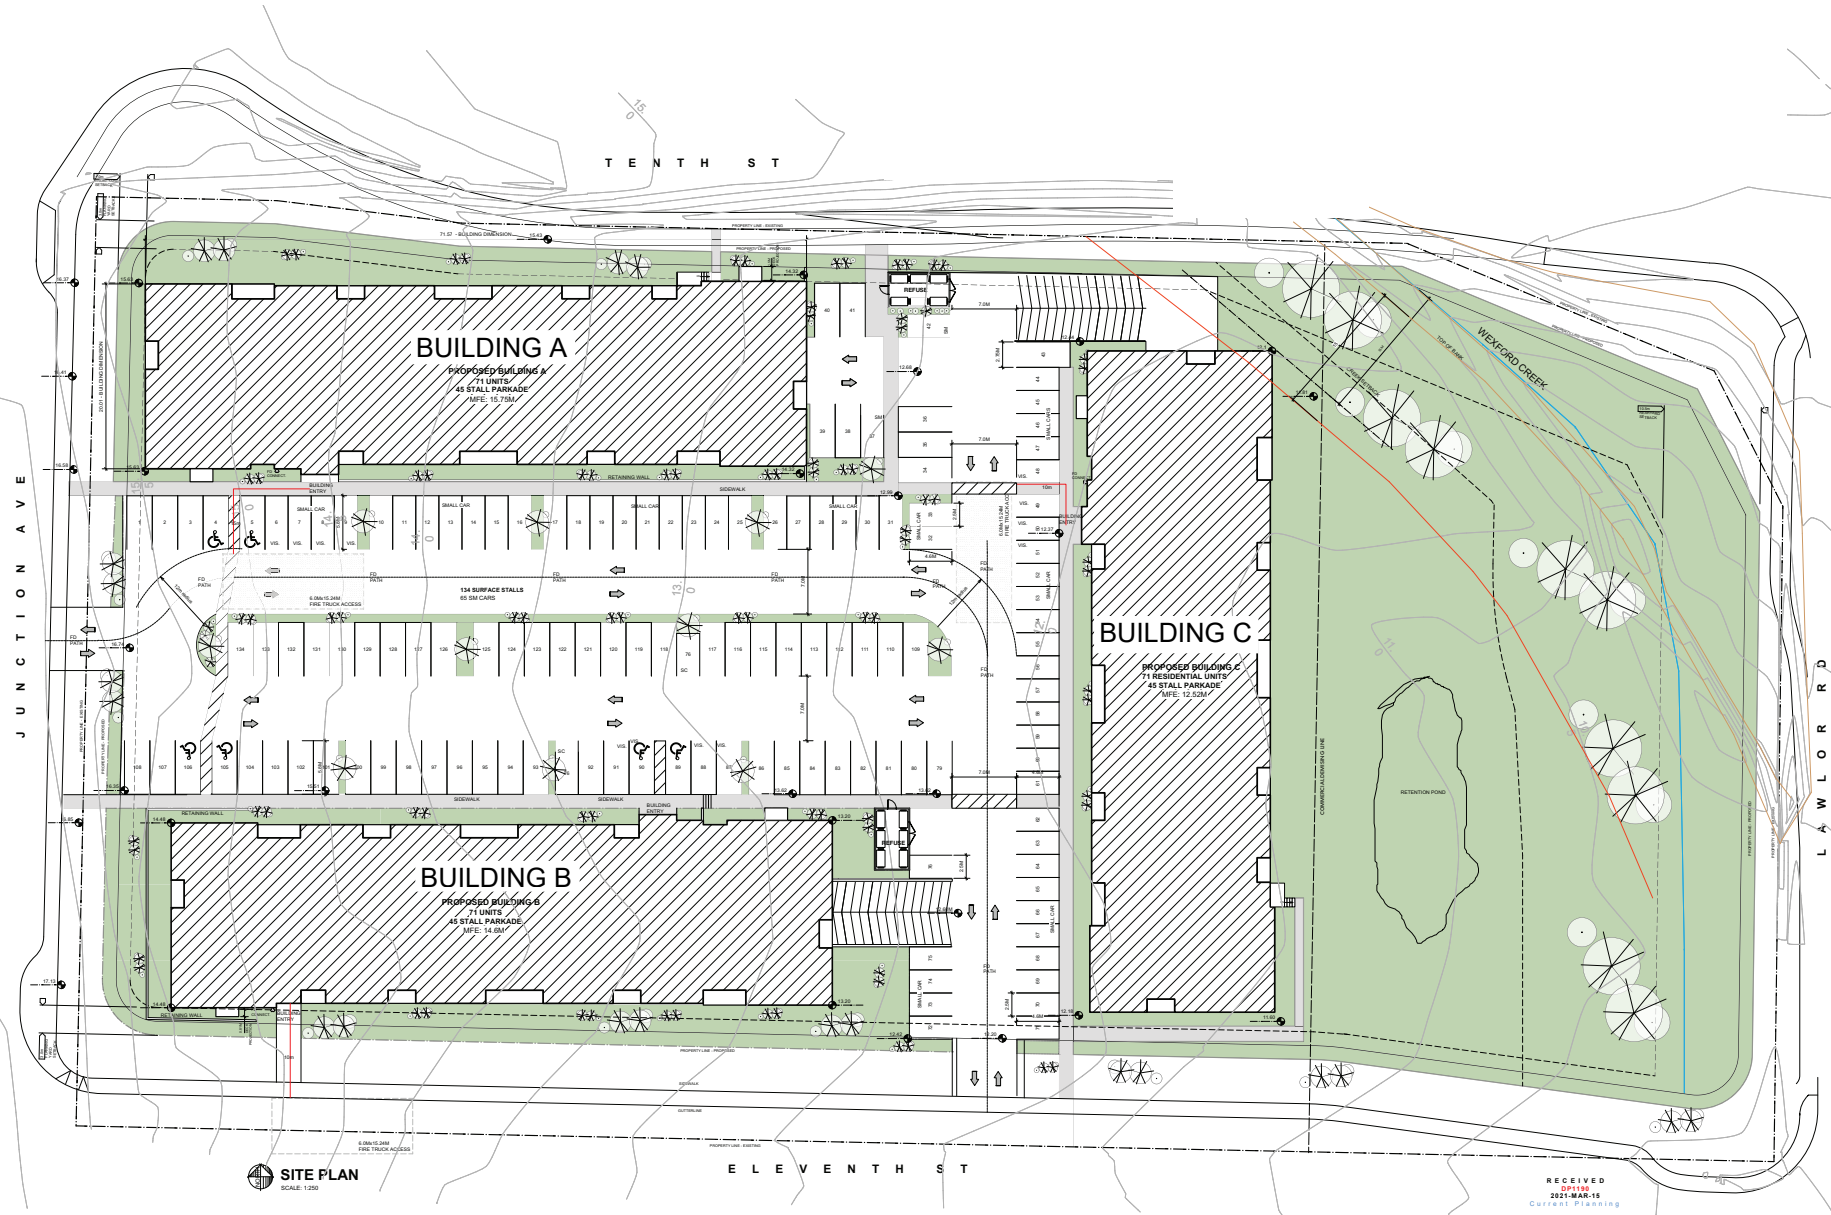

SITE PLAN
SCALE: 1:250

RECEIVED
DPT 130
2021-MAR-15
Current Planning

CONTRACTOR TO VERIFY ALL LEVELS, LEVELS, SURVEYS, DIMENSIONS, LOCATION OF BUILDING ON SITE AND LOCATION OF ALL SERVICES PRIOR TO CONSTRUCTION. ALL WORK TO BE DONE IN ACCORDANCE WITH THE B.C. BUILDING CODE, CURRENT EDITION AND ALL LOCAL BUILDING BYLAWS.

COPYRIGHT RESERVED. THESE PLANS ARE THE PROPERTY OF THUJA ARCHITECTURE + DESIGN. TO BE USED SOLELY FOR THE PROJECT SHOWN. UNAUTHORIZED REPRODUCTION OR USE IN ANY MANNER IS NOT PERMISSIBLE.



Tonia Schulte - Architect AIBC LEED AP
41-289 Horizon Dr. Squamish BC V8B 0Y7
T: 250.650.7901 E: info@thujaarchitecture.ca

NO.	DATE
ISSUED FOR REVIEW	JUL 31 2019
ISSUED FOR DP	NOV 2019
ISSUED FOR COORD	JAN 02 2020
ISSUED FOR COORD	FEB 19 2020
ISSUED FOR DP	MAR 05 2020
REVISOR FOR DP	MAR 08 2020
REVISOR FOR DP	JULY 15 2020
REVISOR FOR DP	OCT 27 2020

RECEIVED
DP1190
2020-NOV-24
Current Planning

PROJECT
1300 JUNCTION MULTI-FAMILY

DRAWING	
PARKADE LEVEL PLAN	
SCALE	AS NOTED
DATE	PROJECT NO. 19--
SHEET	DRAWING TS/55

PR3

JUNCTION AVE

TENTH ST

ELEVENTH ST



PARKADE LEVEL PLAN - ALL BUILDINGS
SCALE: 1:200

