



ATTACHMENT E BUILDING ELEVATIONS

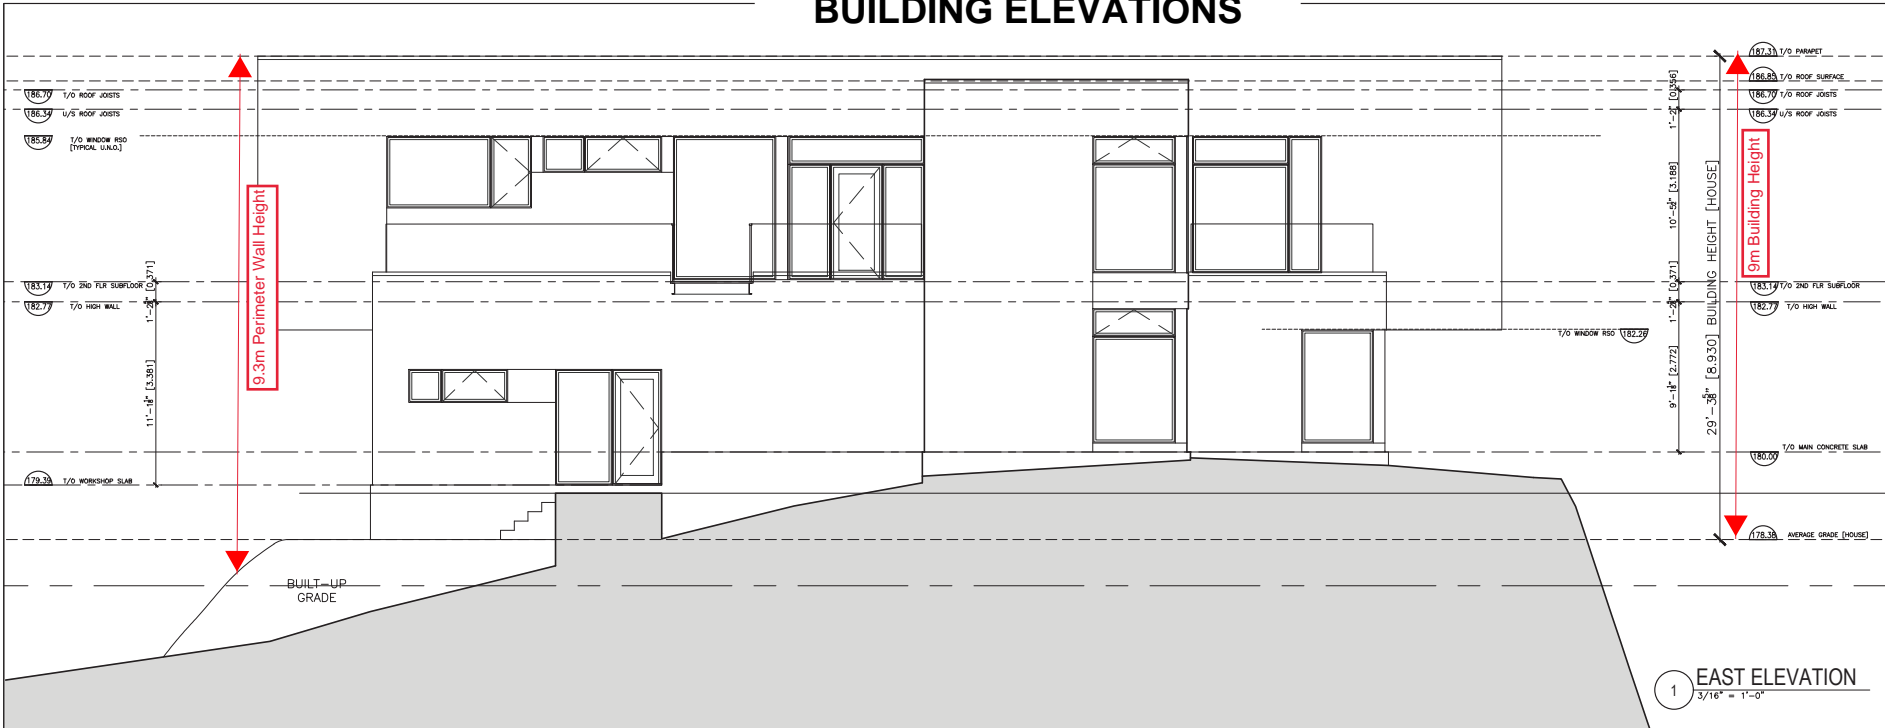

1 EAST ELEVATION
3/16" = 1'-0"

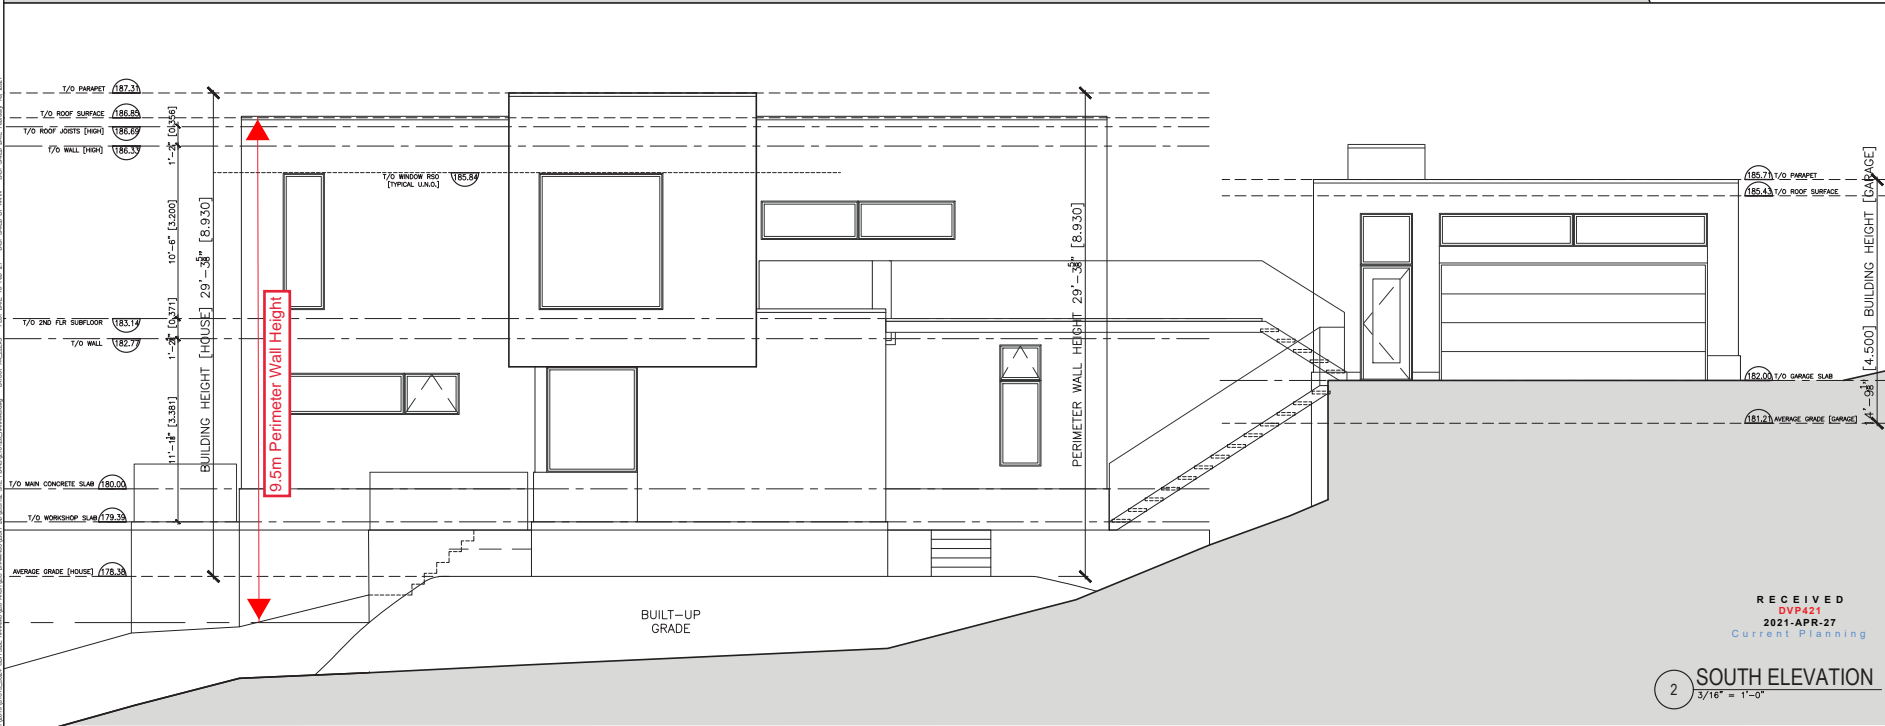

2 SOUTH ELEVATION
3/16" = 1'-0"

GENERAL NOTES
 IT IS THE RESPONSIBILITY OF THE CONTRACTOR TO VERIFY ALL DIMENSIONS ON SITE AND REPORT ANY ERRORS AND OMISSIONS TO THE ARCHITECT. ALL CONTRACTORS MUST COMPLY WITH ALL PERTINENT CODES AND BY-LAWS. DO NOT SCALE DIMENSIONS. THESE DIMENSIONS MAY NOT BE USED FOR CONSTRUCTION UNTIL ISSUED. THIS DRAWING IS THE EXCLUSIVE PROPERTY OF COLIZZA BRUNI ARCHITECTURE PHOTOGRAPHIC COPYRIGHT RESERVED.

NO.	REV. DATE	REV. DESCRIPTION
1	20/04/16	FOR CLIENT REVIEW
2	20/07/08	FOR COA APPLICATION

COLIZZA BRUNI
 ARCHITECTURE
 78 CHAMBERLAIN AVE - OTTAWA - ONTARIO - K1S 0V8
 T: 613.235.2841 F: 613.235.8777 www.colizzabruni.com

PROJECT NAME
5524 CLIFFSIDE ROAD

MANAIMO, BC DRAWING TITLE
 ELEVATIONS

SCALE NOTED
 DRAWN BY
 DATE FEB 2021
 PROJECT NO. 013-19

A4

P:\2021\2103_5524 CLIFFSIDE MANAIMO\02_ARCH\3.2_DIMENSIONS\3.2_DIMENSIONS.dwg - LAYOUT_A4.dwg - 10/27/2021 10:46:42 AM - USER: JACOB.BEAMAN - USER: JACOB.BEAMAN

