


ATTACHMENT E BUILDING ELEVATIONS AND DETAILS



SUB-CONSULTANT		SEAL		CONSULTANT		CLIENT		PROJECT TITLE		PRIME CONSULTANT		SHEET TITLE	
								NANAIMO OCEAN VIE SENIOR LIVING 388 MACHLEARY ST NANAIMO, BC		IBI GROUP ARCHITECTS (CANADA) INC. 700 - 1285 West Pender Street Vancouver BC V6E 4B1 Canada Tel: 604 683 8787 Fax: 604 683 0492 ibigroup.com		ELEVATIONS & SECTIONS	
COPYRIGHT: Any reproduction or distribution for any purpose other than the original is strictly prohibited. Where necessary, the user must obtain the permission of the copyright owner in writing. This drawing is the property of IBI GROUP ARCHITECTS (CANADA) and is to be used only for the project and site identified herein.		NO. DATE APPR. DESCRIPTION 1 03/06/2020 ISSUED FOR DP 2 11/23/2020 DP185 REVISION		NO. DATE DESCRIPTION 1 03/06/2020 ISSUED FOR DP 2 11/23/2020 DP185 REVISION		PROJECT NO: 322366 DRAWN BY: KN CHKD BY: JC SCALE: 3/32" = 1'-0" DATE: 11/23/2020		SHEET NUMBER A2.00		REV			

File Location: J:\1232366_1\03\DWG\Rev\01_Templates\01_Template.dwg; Model: N2020-10-19 (Planned Building) 1/1
 Last Saved: 2020-11-23 12:27:53 PM

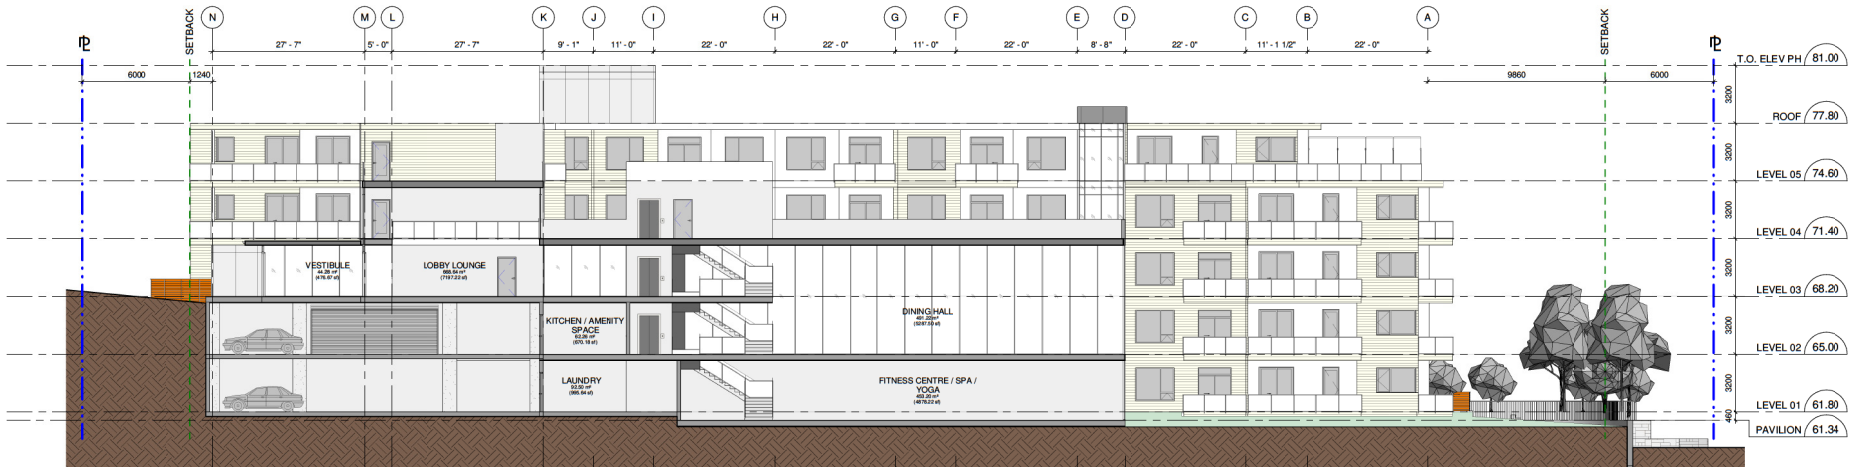


1 SECTION 1
A2.01 Scale: 3/32" = 1'-0"



2 SECTION 2
A2.01 SCALE: 3/32" = 1'-0"

RECEIVED
DP1185
2020-NOV-23
CURRENT PLANNING


<p>SUB-CONSULTANT</p> <p>SEAL</p> <p>COPYRIGHT: All architectural or distribution for any purpose other than intended by the original creator. No reproduction or translation without the prior written consent of the creator. The creator shall not be held responsible for any errors or omissions in this drawing. The creator shall not be held responsible for any damage or loss of any kind resulting from the use of this drawing.</p>	<table border="1"> <tr> <th>NO.</th> <th>DATE</th> <th>APPR.</th> <th>DESCRIPTION</th> <th>NO.</th> <th>DATE</th> <th>DESCRIPTION</th> </tr> <tr> <td>2</td> <td>11-23-2020</td> <td></td> <td>DP1185 REVISION</td> <td></td> <td></td> <td></td> </tr> <tr> <td>1</td> <td>04-09-2020</td> <td></td> <td>ISSUED FOR DP</td> <td></td> <td></td> <td></td> </tr> </table>	NO.	DATE	APPR.	DESCRIPTION	NO.	DATE	DESCRIPTION	2	11-23-2020		DP1185 REVISION				1	04-09-2020		ISSUED FOR DP				<p>CONSULTANT</p> <p>CLIENT</p> 	<p>PROJECT TITLE</p> <p>NANAIMO OCEAN VIEW SENIOR LIVING 388 MACLEARY ST NANAIMO, BC</p>	<p>PIRME CONSULTANT</p> <p>IBI GROUP ARCHITECTS (CANADA) INC. 700 - 1285 West Pender Street Vancouver BC V6E 4B1 Canada tel 604 683 8787 fax 604 683 0492 ibigroup.com</p> <p>PROJECT NO: 322366 DRAWN BY: NN CHKD BY: JC SCALE: 3/32" = 1'-0" DATE: 11/23/2020</p>	<p>SHEET TITLE</p> <p>ELEVATIONS & SECTIONS</p> <p>SHEET NUMBER</p> <p>A2.01</p> <p>REV</p>
NO.	DATE	APPR.	DESCRIPTION	NO.	DATE	DESCRIPTION																				
2	11-23-2020		DP1185 REVISION																							
1	04-09-2020		ISSUED FOR DP																							

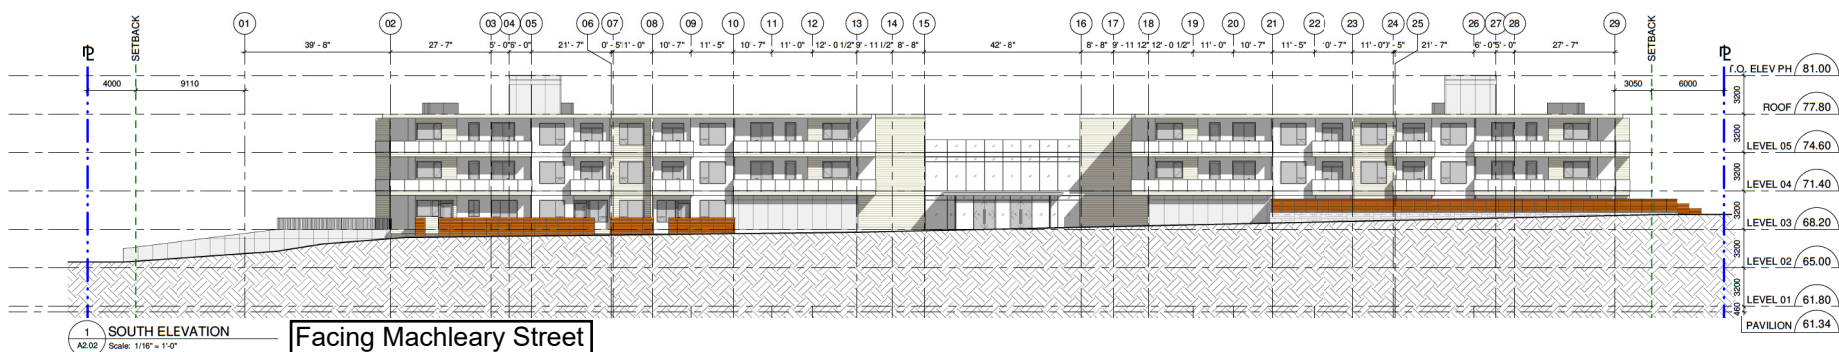

1 SOUTH ELEVATION
Scale: 1/16" = 1'-0"
Facing Machleary Street




2 NORTH ELEVATION
Scale: 1/16" = 1'-0"
Facing Kennedy Street

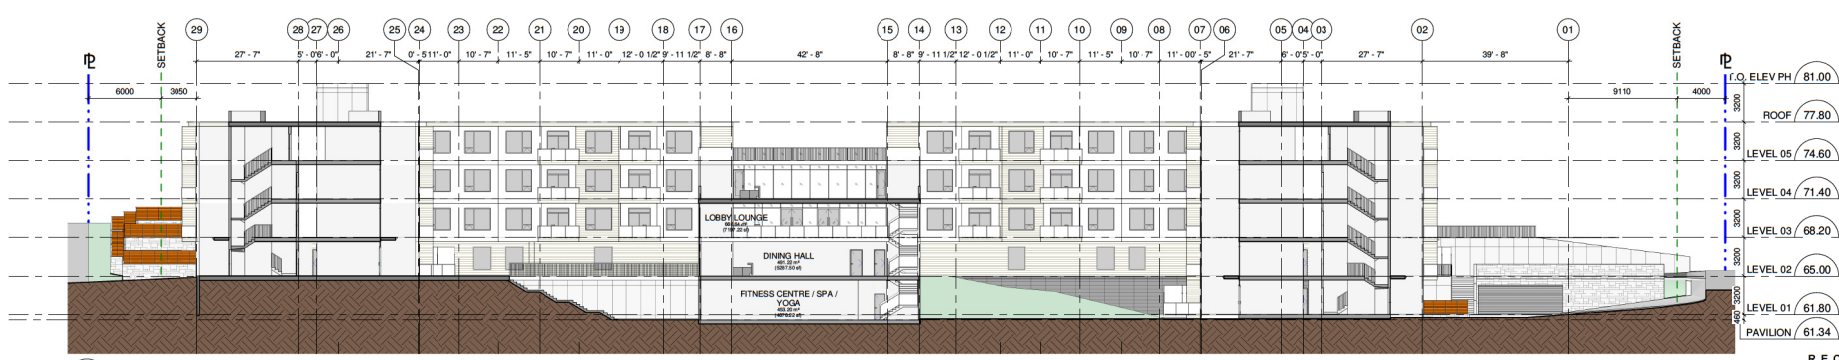

3 SECTION 3
SCALE: 1/16" = 1'-0"

RECEIVED
DP1185
2020-NOV-23
Current Planning

SUB-CONSULTANT	SEAL	NO.		DATE	APPR.	DESCRIPTION	ISSUED	DATE	DESCRIPTION	CONSULTANT	CLIENT	PROJECT TITLE	P18E CONSULTANT IBI GROUP ARCHITECTS (CANADA) & INC. 700 - 1285 West Pender Street Vancouver, BC V6E 4B1, Canada Tel: 604 683 8787 Fax: 604 683 0482 ibigroup.com	SHEET TITLE	ELEVATIONS & SECTIONS	SHEET NUMBER	REV
		NO.	DATE	APPR.	DESCRIPTION	ISSUED	DATE	DESCRIPTION	A2.02								
COPYRIGHT: Any reproduction or distribution by any person other than IBI Group Architects (Canada) & Inc. without the prior written consent of IBI Group Architects (Canada) & Inc. is prohibited. IBI Group Architects (Canada) & Inc. shall not be held responsible for any errors or omissions in this drawing. The drawings shall be used for the purposes of the project only. 2		11-23-2020		DP1185 REVISION				THE MOUNTAIN GROUP REAL ESTATE INC.	NANAIMO OCEAN VIEW SENIOR LIVING 388 MACHLEARY ST NANAIMO, BC	PROJECT NO: 322366 DRAWN BY: KN CHKD BY: JC SCALE: 1/16" = 1'-0" DATE: 11/23/2020	RECEIVED DP1185 2020-NOV-23 Current Planning	A2.02			

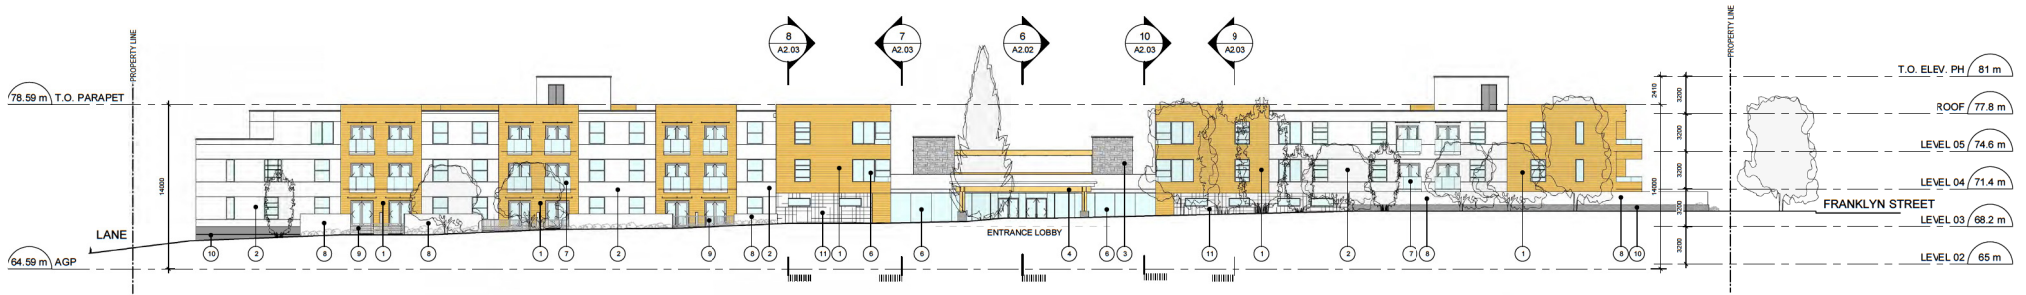


EXTERIOR MATERIAL LEGEND

- (1) WOOD SIDING PATTERN PANELS - PREFINISHED
- (2) FIBRE CEMENT PANELS - PREFINISHED
- (3) BASALT STONE - ROUGH TEXTURE
- (4) WOOD TIMBER STRUCTURE - STAINED
- (5) ARCHITECTURAL CONCRETE
- (6) WINDOW W/ CLEAR GLAZING
- (7) GLASS AND METAL RAILING
- (8) WOOD FENCE
- (9) METAL RAILING - PREFINISHED
- (10) CONCRETE WALL
- (11) GREEN WALL

WOOD GRAIN PLANKS




FIBRE CEMENT PANEL

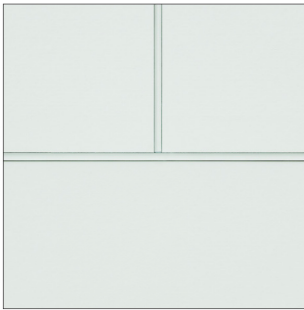


BASALT STONE



ARCHITECTURAL CONCRETE

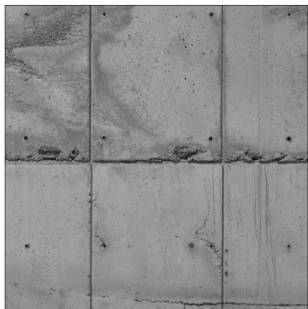

METAL FENCING

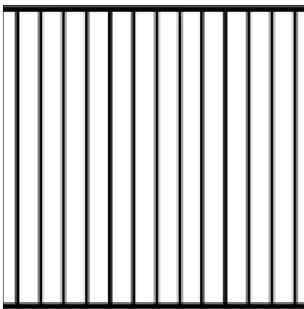

GREEN WALL

