

ATTACHMENT A  
LOCATION PLAN



REZONING APPLICATION NO. RA000387


**LOCATION PLAN**

Civic : 311 Selby Street  
Lot 1, Section 1, Nanaimo District,  
Plan VIP70273



 Subject Property

# ATTACHMENT B CONCEPTUAL SITE PLAN

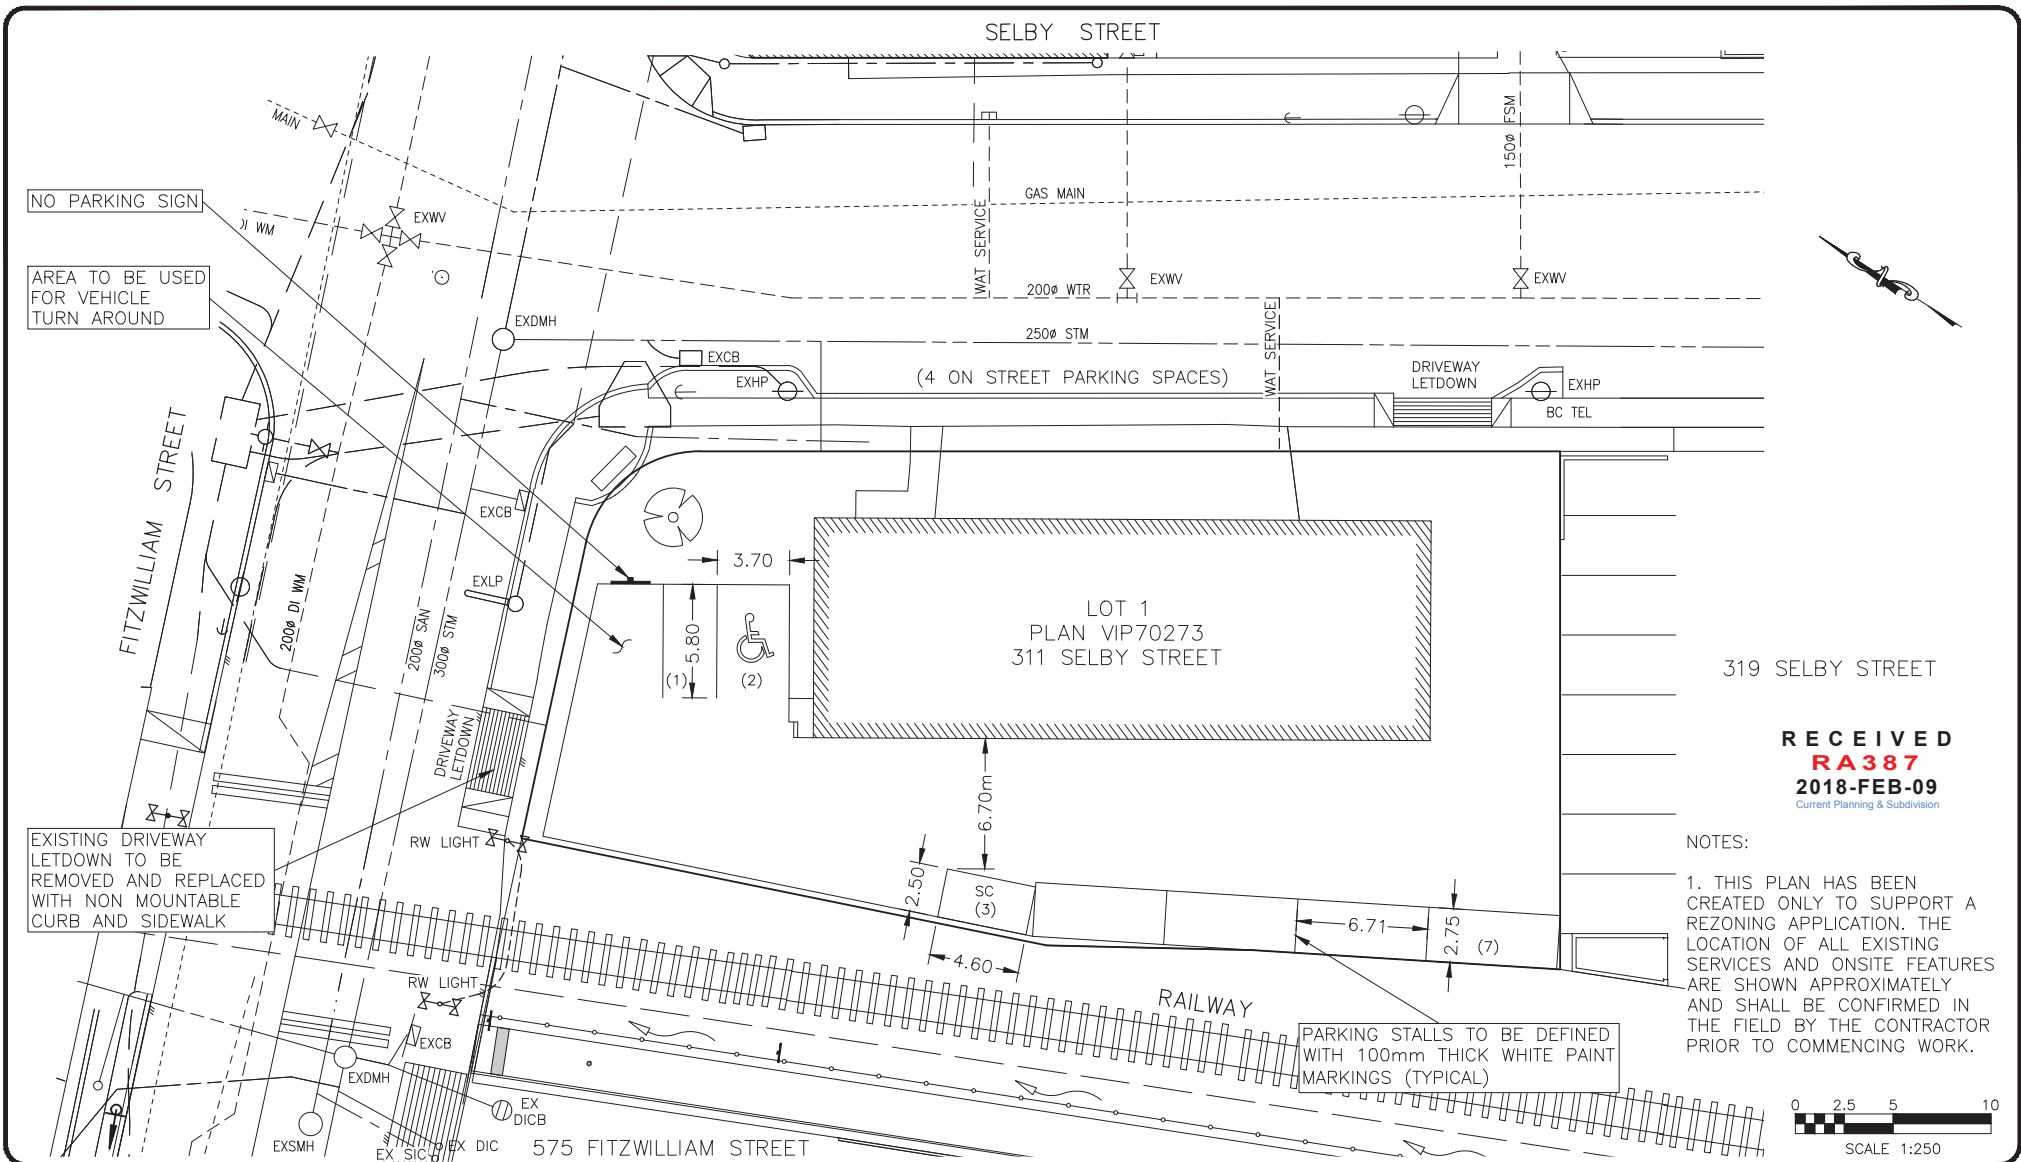

PROJECT NAME  
**311 SELBY STREET**

CLIENT NAME  
**R.W. (BOB) WALL LTD.**

DRAWING TITLE  
**311 SELBY STREET  
PARKING SCHEMATIC**




**NE** **NEWCASTLE  
ENGINEERING LTD.**  
4-3179 BARONS ROAD  
NANAIMO, B.C. V9T 5W5

Scale 1:250  
Drawn KA  
Date: 2018-02-08  
Dwg. No. 0406-014-PS

P:\AutoCAD\0400\0406-014 311 Selby Street\0406-014 Rev01.dwg, 08/02/2018 3:52:48 PM, DWG To PDF.pc3

# ATTACHMENT C

## CONCEPTUAL BUILDING ELEVATIONS

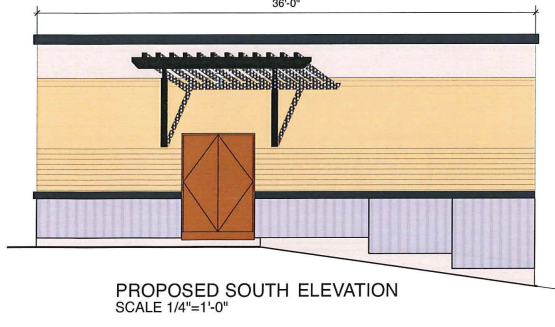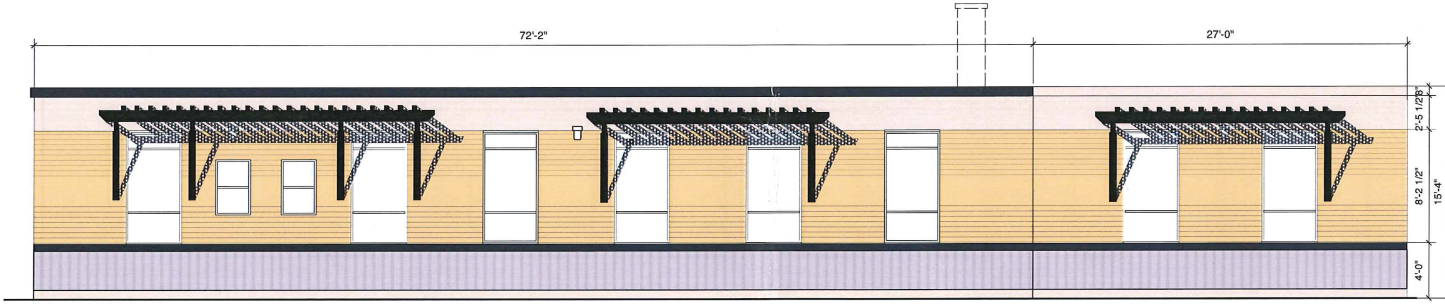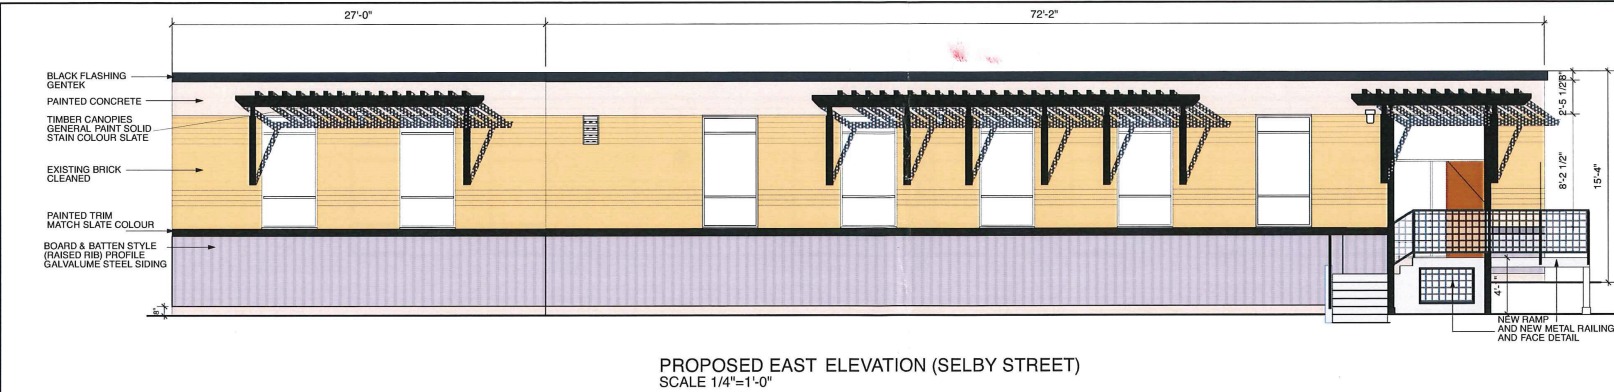

Copyright reserved. These plans and designs are the sole property of the architect to be used for the project shown. Written consent is required from the architect before any reproduction. Contractor to verify all lines, levels, survey, dimensions, specifications, location of building on site, and location of all services prior to construction. All work to be done in accordance with the B.C. Building Code, current edition, and all local building bylaws.

NO.	DATE	REVISION:
NOV 9 2017		PRELIM REZONING

**311 SELBY STREET**  
NANAIMO, B.C.

RECEIVED

10387

NOV 17 2017

**PROPOSED REZONING & EXTERIOR UPGRADE**

**CITY OF NANAIMO**  
COMMUNITY DEVELOPMENT

© copyright  
elkins inc. 412, 108 1st  
Nanaimo, B.C. V9S 1X7  
phone: (250) 247-8585  
fax/modem: (250) 247-8513

**elkins architect inc.**  
architecture • planning • interior design

DRAWING:

ELEVATIONS  
PROPOSED  
BLDG. UPGRADE

---

DRAWN BY:

DATE:

SCALE:

PROJECT NO. 2017-10	DRAWING NO. A1.2
------------------------	---------------------




ATTACHMENT D  
AERIAL PHOTO



REZONING APPLICATION NO. RA000387



 Subject Property