

# ATTACHMENT E BUILDING ELEVATIONS AND DETAILS

MATERIAL LEGEND	
	SIDING GENTEK, SAGE 624
	SHINGLE HARVEST SHADE 456
	TRIM GENTEK CASHMERE
	TRIM GREY



EAST ELEVATION (PRIDEAUX ROAD) Scale 3/16" = 1"



SOUTH ELEVATION Scale 3/16" = 1"

**JOYCE REID TROOST ARCHITECTURE**  
 2515 GLENAYR DRIVE  
 NANAIMO, BC V9S 3R9  
 joyce@jrtarchitecture.com  
 250.714.8749  
 jrtarchitecture.com

THE DRAWINGS, DESIGN IDEAS AND  
 DETAILS OF CONSTRUCTION INDICATED  
 HEREIN ARE THE EXCLUSIVE PROPERTY OF  
 JOYCE REID TROOST ARCHITECTURE. ALL  
 COPYRIGHT, COPY AND PROPERTY RIGHTS  
 ARE EXPRESSLY RESERVED. THEY ARE NOT  
 TO BE REPRODUCED, COPIED, REPRODUCED, OR  
 USED FOR ANY PURPOSES NOR ARE THEY  
 TO BE ASSIGNED TO A THIRD PARTY  
 WITHOUT EXPRESS WRITTEN CONSENT. IN  
 THE EVENT OF ANY UNAUTHORIZED USE OF  
 THESE PLANS BY A THIRD PARTY, THE THIRD  
 PARTY SHALL HOLD JOYCE REID  
 TROOST ARCHITECT RESPONSIBLE.



PRIDEAUX MICRO UNITS  
 421 PRIDEAUX STREET, NANAIMO, BC


**RECEIVED**  
**DP1226**  
 2021-NOV-15  
 CENTRAL PLANNING

CLIENT  
 KENCO ENTERPRISES


REV. DATE	NUMBER	DESCRIPTION
05-10-2020	1	Coordination Set
03-11-2021	2	DP
19-08-2021	3	DP Revision 01

DATE	JUNE 17, 2021
SCALE	SEE DRAWING
DRAWN BY	JRT
DRAWN BY	JRT

ELEVATIONS  
**A200**

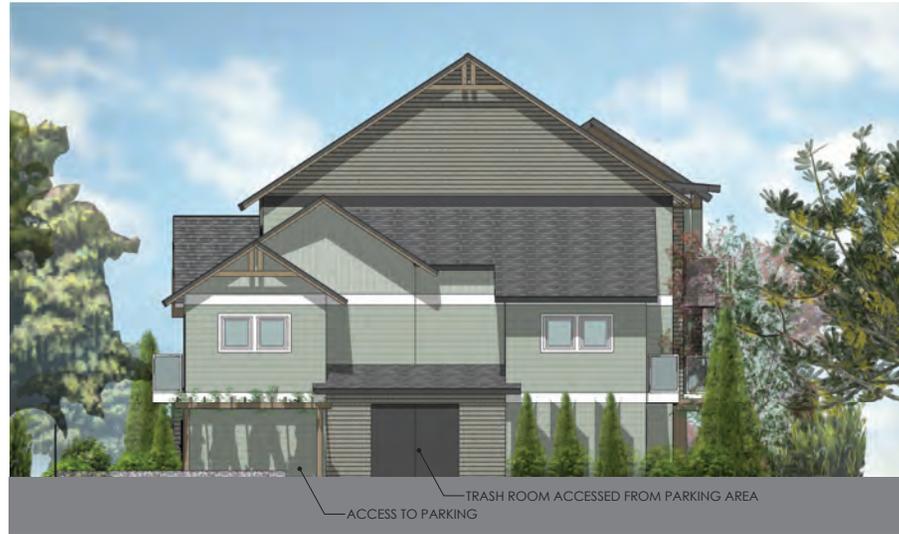

WEST ELEVATION (LANE) Scale 3/16" = 1"

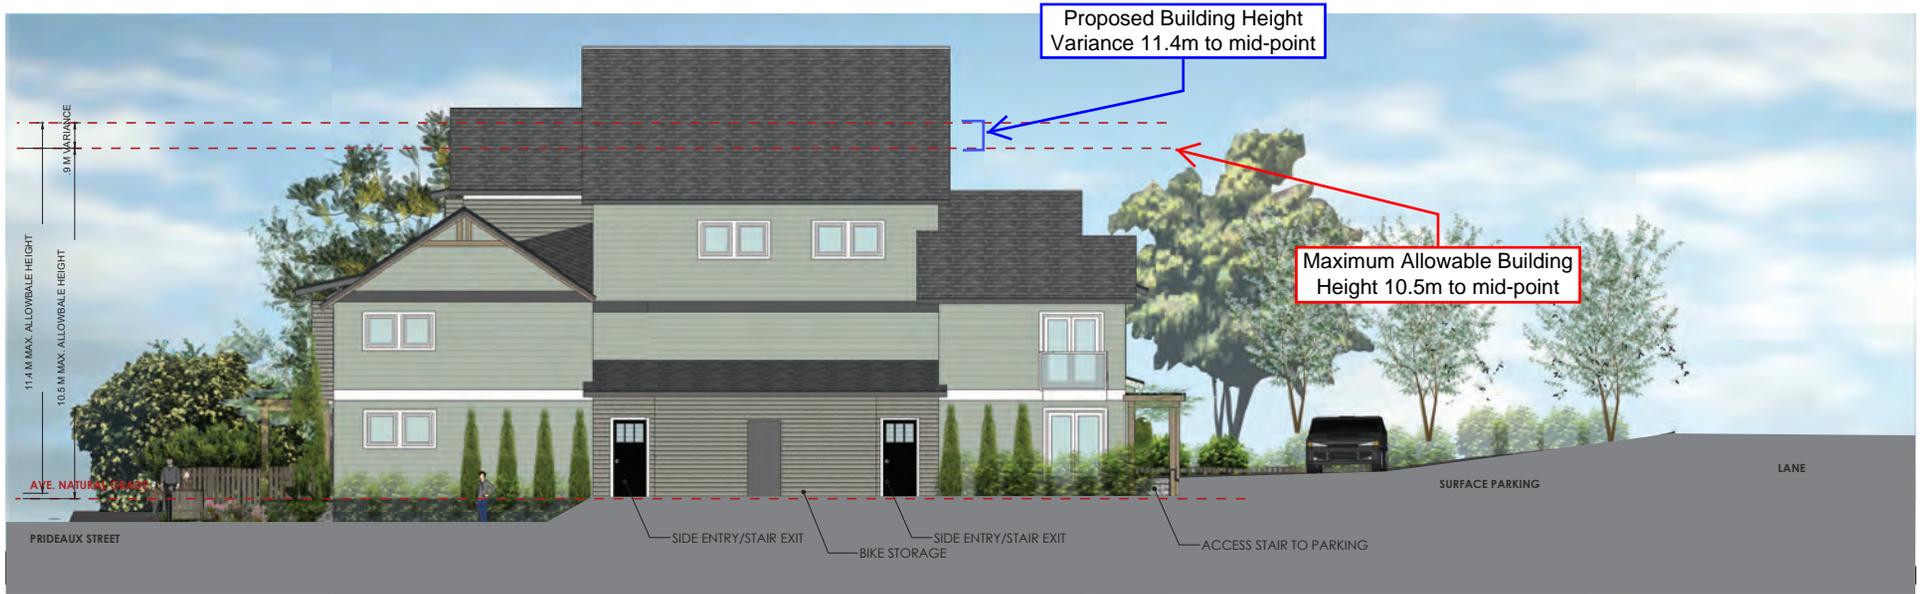

NORTH ELEVATION Scale 3/16" = 1"

 <p>JOYCE REID TROOST ARCHITECTURE 2515 GLENAYR DRIVE NANAIMO, BC V9S 3R9 joyce@jrtarchitecture.com 250.714.8749 jrtarchitecture.com</p>	<p>THE DRAWINGS, DESIGN IDEAS AND FEATURES OF CONSTRUCTION INDICATED HEREIN ARE THE EXCLUSIVE PROPERTY OF JOYCE REID TROOST ARCHITECTURE. ALL COMMERCIAL COPY AND PROPERTY RIGHTS ARE EXPRESSLY RESERVED. THEY ARE NOT TO BE REPRODUCED, COPIED, REPRODUCED, OR USED FOR ANY PURPOSES NOR ARE THEY TO BE ASSIGNED TO A THIRD PARTY WITHOUT EXPRESS WRITTEN CONSENT. IN THE EVENT OF ANY UNAUTHORIZED USE OF THESE PLANS BY A THIRD PARTY, THE THIRD PARTY SHALL NOT HOLD JOYCE REID TROOST ARCHITECTURE RESPONSIBLE.</p>		<p>PRIDEAUX MICRO UNITS 421 PRIDEAUX STREET, NANAIMO, BC</p>		CLIENT	<table border="1"> <thead> <tr> <th>REV. DATE</th> <th>NUMBER</th> <th>DESCRIPTION</th> </tr> </thead> <tbody> <tr> <td>05-10-2020</td> <td>1</td> <td>Coordination Set</td> </tr> <tr> <td>03-11-2021</td> <td>2</td> <td>DP</td> </tr> <tr> <td>19-08-2021</td> <td>3</td> <td>DP Revision 01</td> </tr> <tr> <td> </td> <td> </td> <td> </td> </tr> </tbody> </table>	REV. DATE	NUMBER	DESCRIPTION	05-10-2020	1	Coordination Set	03-11-2021	2	DP	19-08-2021	3	DP Revision 01																			DATE	JUNE 17, 2021	ELEVATIONS
					REV. DATE		NUMBER	DESCRIPTION																															
05-10-2020	1	Coordination Set																																					
03-11-2021	2	DP																																					
19-08-2021	3	DP Revision 01																																					
SCALE	SEE DRAWING	A201																																					
DRAWN BY			JRT	DRAWN BY	JRT																																		