



ATTACHMENT D SITE AND PARKING PLANS

REVISION	DATE	DESCRIPTION
1	25-10-20	DP REVISIONS - REMOVE SITE STAIR, FUTURE BOARDWALK & DOCK - SHOW GREEN WALL AT SHENTON ROAD BUILDING 2 - UPDATE MATERIAL PALETTE NUMBERS - ADD A101 SITE CROSS SECTIONS AT BUILDINGS
2	26-10-20	DP REVISIONS - DP DESIGN TO COMPLY WITH 15m WATERCOURSE SETBACK
3	1-06-21	DP REVISIONS - COMPREHENSIVE LETTER RESPONSE

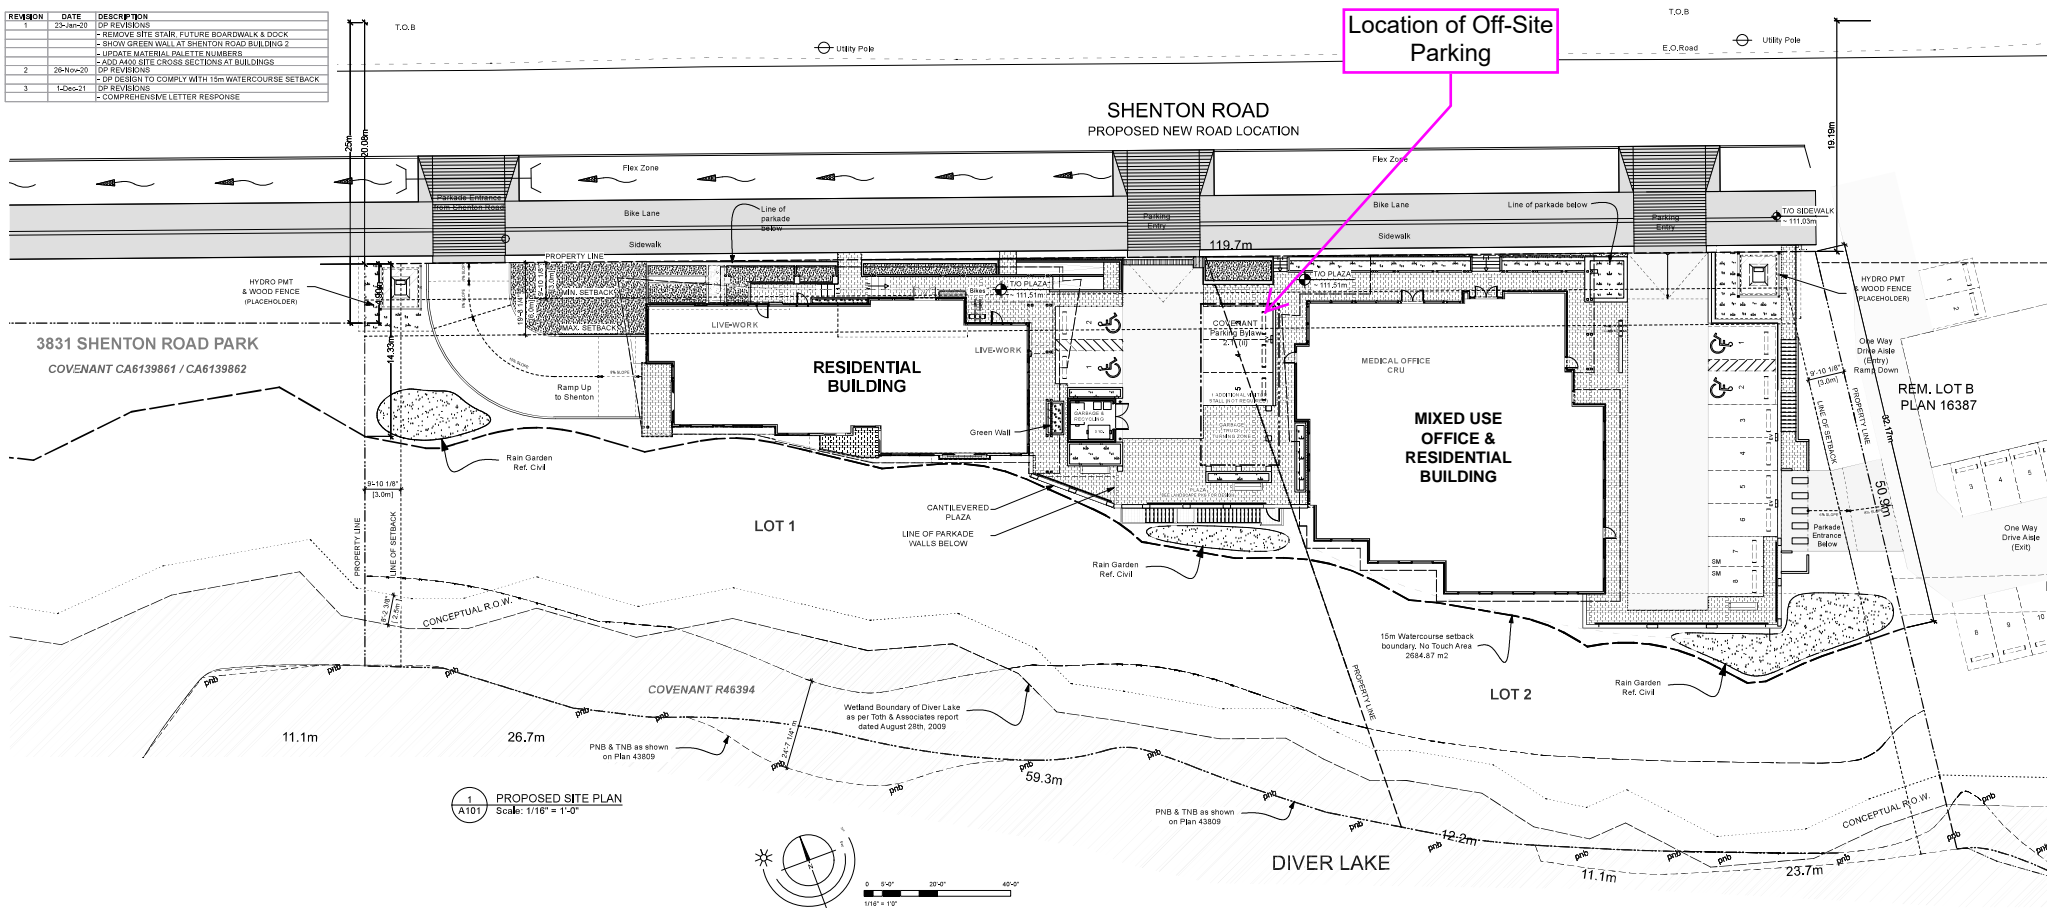

1 A101 PROPOSED SITE PLAN
Scale: 1/16" = 1'-0"

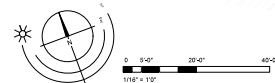

REFER TO SHEETS A102, A103, A112 AND A113 FOR INDIVIDUAL SITE PLANS FOR LOTS 1 & 2

RECEIVED
DP 1165
2021-DEC-02



RW Wall
Nanaimo, BC
1 DEC 21

Elements Mixed Use Development


REVISION TO DEVELOPMENT PERMIT

Site Plan - Subdivide

A101
1/16" = 1'-0"



REVISION	DATE	DESCRIPTION
1	25-10-20	DP REVISIONS - REMOVE SITE STAIR, FUTURE BOARDWALK & DOCK - SHOW GREEN WALL AT SHENTON ROAD BUILDING 2 - UPDATE MATERIAL PALETTE NUMBERS - ADD A400 SITE CROSS SECTIONS AT BUILDINGS
2	26-10-20	DP REVISIONS - DP DESIGN TO COMPLY WITH 15m WATERCOURSE SETBACK
3	1-06-21	DP REVISIONS - COMPREHENSIVE LETTER RESPONSE

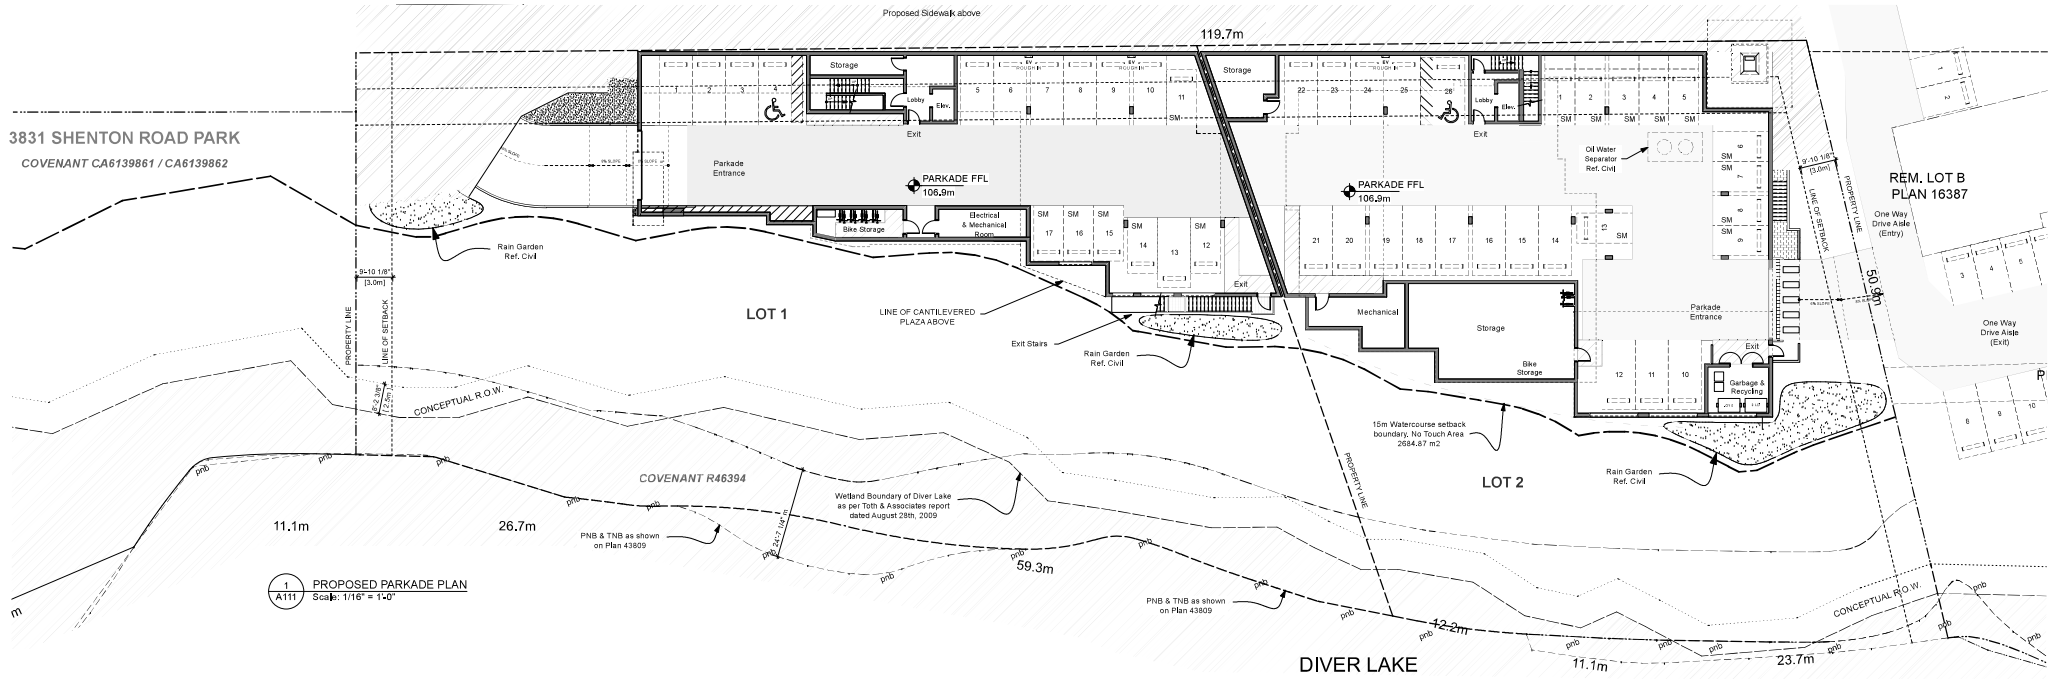

1 A111 PROPOSED PARKADE PLAN
Scale: 1/16" = 1'-0"

REFER TO SHEETS A102, A103, A112 AND A113 FOR INDIVIDUAL SITE PLANS FOR LOTS 1 & 2

RECEIVED
DP1165
2021-DEC-02
Current Planning

