



# ATTACHMENT C SITE AND PARKING PLANS

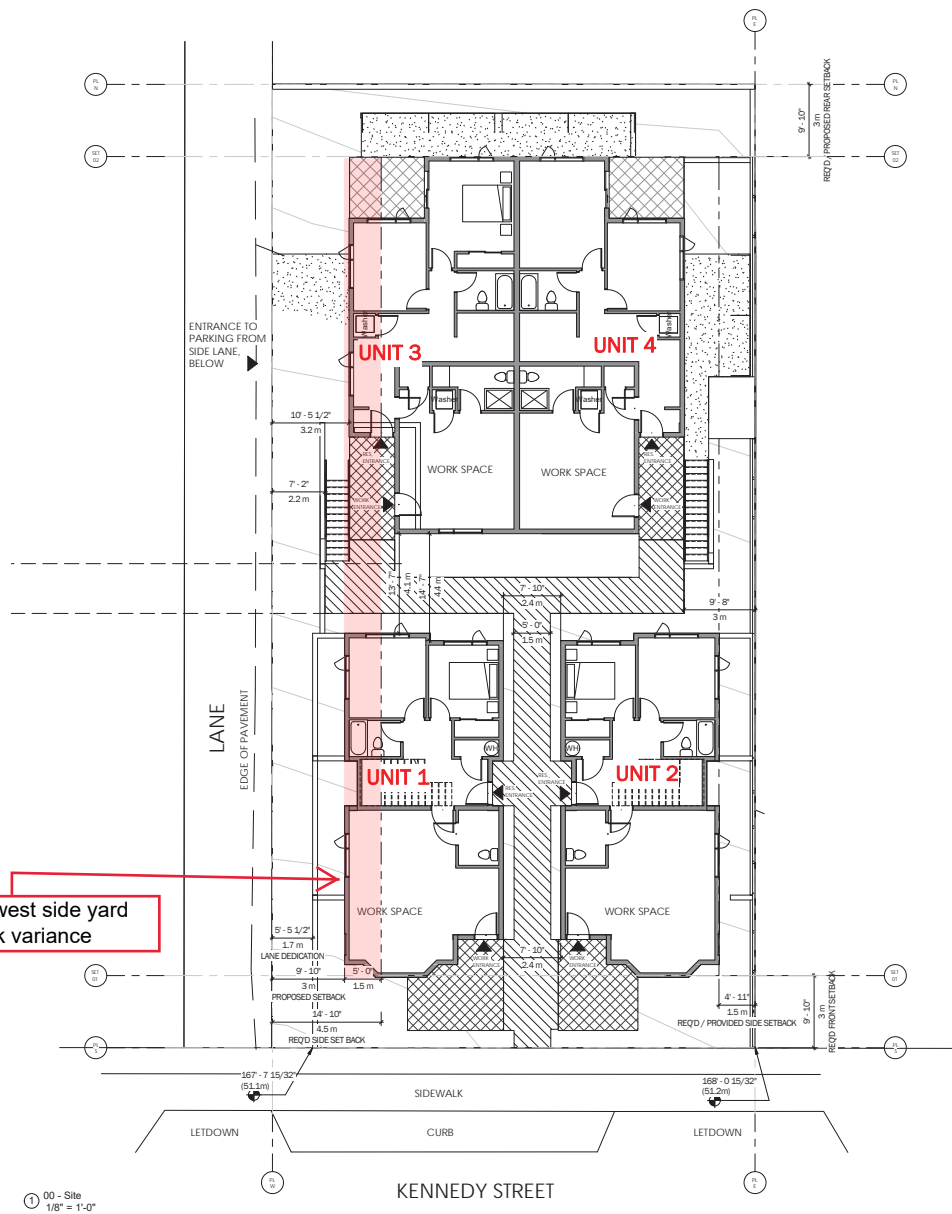

RECEIVED  
DP1242  
2022-NOV-21

	<b>JOYCE REID TROOST ARCHITECTURE</b> 2515 GLENAYR DRIVE NANAIMO, BC V9S 3R9  joyce@trtarchitecture.com 250.714.8749 trtarchitecture.com	<p>THE DRAWINGS, DESIGN IDEAS AND REMARKS OF CONSTRUCTION SPECIFIED HEREIN ARE THE SOLE PROPERTY OF JOYCE REID TROOST ARCHITECTURE. ALL COMMON COPY AND PROPERTY RIGHTS ARE EXPRESSLY RESERVED. THEY ARE NOT TO BE REPRODUCED, COPIED, REPRODUCED, OR OTHERWISE USED IN ANY MANNER WITHOUT THE WRITTEN CONSENT OF JOYCE REID TROOST ARCHITECTURE. JOYCE REID TROOST ARCHITECTURE IS NOT RESPONSIBLE FOR ANY ERRORS OR OMISSIONS IN THESE PLANS BY A THIRD PARTY. THE THIRD PARTY SHALL NOT BE RESPONSIBLE FOR ANY ERRORS OR OMISSIONS IN THESE PLANS BY JOYCE REID TROOST ARCHITECTURE.</p>	ARCH. STAMP	<div>KENNEDY LIVE/WORK</div> <div>540 KENNEDY STREET, NANAIMO, BC</div>	<div>CLIENT</div> <div>Sun Porch Homes Ltd.</div>	<table><tr><th>REV.</th><th>DATE</th><th>NUMBER</th><th>DESCRIPTION</th></tr><tr><td>22-1121</td><td></td><td>1</td><td>CITY RESUBMISSION</td></tr><tr><td> </td><td> </td><td> </td><td> </td></tr><tr><td> </td><td> </td><td> </td><td> </td></tr><tr><td> </td><td> </td><td> </td><td> </td></tr><tr><td> </td><td> </td><td> </td><td> </td></tr><tr><td> </td><td> </td><td> </td><td> </td></tr><tr><td> </td><td> </td><td> </td><td> </td></tr><tr><td> </td><td> </td><td> </td><td> </td></tr><tr><td> </td><td> </td><td> </td><td> </td></tr></table>	REV.	DATE	NUMBER	DESCRIPTION	22-1121		1	CITY RESUBMISSION																																	<div>DATE</div> <div>AUG 14, 2021</div> <div>SCALE</div> <div>1/8" = 1'-0"</div> <div>DRAWN BY</div> <div>DL</div>	<div>SITE PLAN</div> <div>A100</div>
	REV.	DATE	NUMBER	DESCRIPTION	
	22-1121		1	CITY RESUBMISSION	

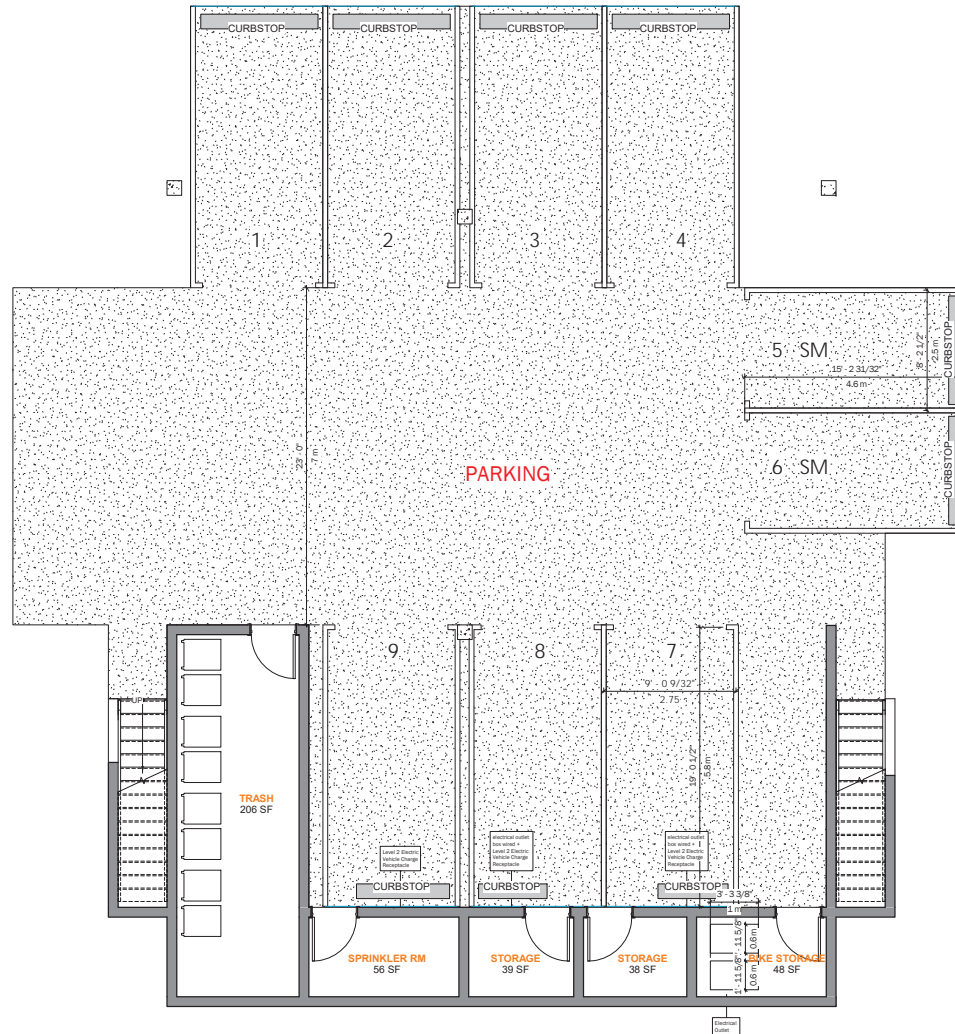

RECEIVED  
DP1242  
2022-DEC-13

	<b>JOYCE REID TROOST ARCHITECTURE</b> 2515 GLENAYR DRIVE NANAIMO, BC V9S 3R9																																						
	joyce@trarchitecture.com 250.714.8749 trarchitecture.com																																						
<p>THE CONCEPT, DESIGN IDEAS AND PLANNING OF CONSTRUCTION DEPICTED HEREIN ARE THE EXCLUSIVE PROPERTY OF JOYCE REID TROOST ARCHITECTURE. ALL COMMON-COPY AND PROPERTY RIGHTS ARE EXPRESSLY RESERVED. THEY ARE NOT TO BE REPRODUCED, COPIED, REPRODUCED, OR OTHERWISE USED IN ANY MANNER WITHOUT THE WRITTEN CONSENT OF JOYCE REID TROOST ARCHITECTURE. JOYCE REID TROOST ARCHITECTURE IS NOT RESPONSIBLE FOR ANY ERRORS OR OMISSIONS IN THESE PLANS BY A THIRD PARTY. THE USER ASSUMES ALL LIABILITY FOR ANY SUCH ERRORS OR OMISSIONS.</p>	<p>ARCH. STAMP</p> 	<p><b>KENNEDY LIVE/WORK</b></p> <p>540 KENNEDY STREET, NANAIMO, BC</p>	<p>CLIENT</p> <p>Sun Porch Homes Ltd.</p>	<table><tr><th>REV. DATE</th><th>NUMBER</th><th>DESCRIPTION</th></tr><tr><td>22-11-21</td><td>1</td><td>CITY RESUBMISSION</td></tr><tr><td> </td><td> </td><td> </td></tr><tr><td> </td><td> </td><td> </td></tr><tr><td> </td><td> </td><td> </td></tr><tr><td> </td><td> </td><td> </td></tr><tr><td> </td><td> </td><td> </td></tr><tr><td> </td><td> </td><td> </td></tr><tr><td> </td><td> </td><td> </td></tr><tr><td> </td><td> </td><td> </td></tr><tr><td> </td><td> </td><td> </td></tr></table>	REV. DATE	NUMBER	DESCRIPTION	22-11-21	1	CITY RESUBMISSION																												<p>DATE AUG 14, 2021</p> <p>SCALE 1/4" = 1'-0"</p> <p>DRAWN BY DL</p>	<p>PARKING LEVEL</p> <p><b>A101</b></p>
REV. DATE	NUMBER	DESCRIPTION																																					
22-11-21	1	CITY RESUBMISSION																																					