

ATTACHMENT D
BUILDING ELEVATIONS AND DETAILS

MATERIAL LEGEND

01

GENTEK VINYL
LAP SIDING
WICKER CAFE

02

GENTEK VINYL
SHINGLE SIDING
HERITAGE GREY

03

TRIM
CASHMERE



FRONT ELEVATION (FROM PINE STREET) Scale 1/8" = 1'



BACK ELEVATION Scale 1/8" = 1'

JOYCE REID TROOST ARCHITECTURE
2515 GLENAYR DRIVE
NANAIMO, BC V9S 3R9

joyce@jrtarchitecture.com
250.714.8749

jrtarchitecture.com

THE DRAWINGS, DESIGN IDEAS AND
FEATURES OF CONSTRUCTION DEPICTED
HEREIN ARE THE EXCLUSIVE PROPERTY OF
JOYCE REID TROOST ARCHITECT. ALL
COMMON COPY AND PROPERTY RIGHTS
ARE EXPRESSLY RESERVED. THEY ARE NOT
TO BE REUSED, COPIED, REPRODUCED, OR
USED FOR ANY PURPOSES WITHOUT THE
WRITTEN CONSENT OF A THIRD PARTY.
IN THE EVENT OF ANY UNAUTHORIZED USE
OF THESE PLANS BY A THIRD PARTY, THE
THIRD PARTY SHALL NOT HOLD JOYCE REID
TROOST ARCHITECT RESPONSIBLE.

ARCH. STAMP

KENNEDY LIVE/ WORK
540 KENNEDY STREET, NANAIMO, BC

CLIENT


Sun Porch Homes Ltd.

REV. DATE	NUMBER	DESCRIPTION
22-10-21	01	CITY RESUBMISSION

DATE	AUG 14, 2021
SCALE	SEE DRAWING
DRAWN BY	JRT
DRAWN BY	JRT

ELEVATIONS
A200

RECEIVED
DP1242
2022-DEC-13

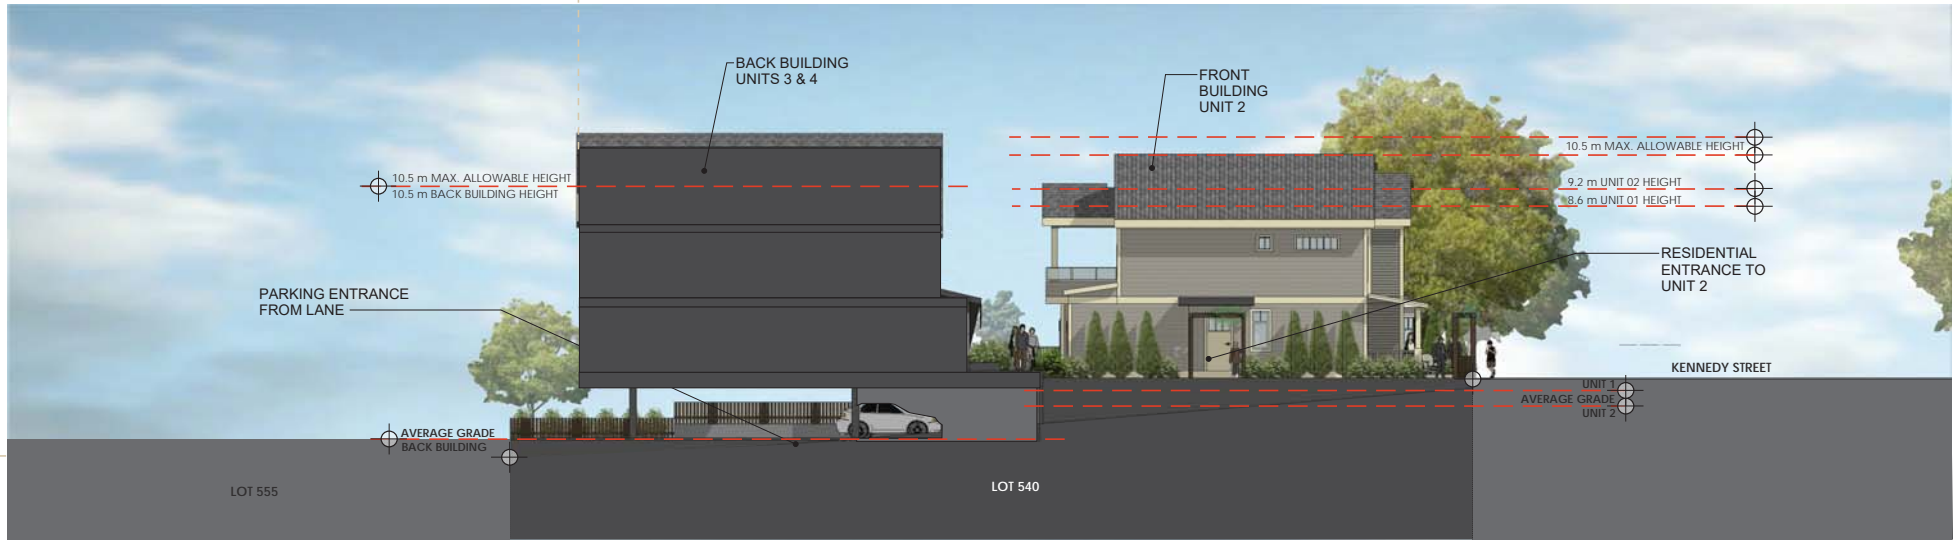

SECTION / WEST ELEVATION, FRONT BUILDING, UNIT 2 Scale 1/8" = 1'



EAST ELEVATION, SIMILAR TO WEST ELEVATION Scale 1/8" = 1'

	JOYCE REID TROOST ARCHITECTURE	<p>THE DRAWINGS, DESIGN IDEAS AND FEATURES OF CONSTRUCTION DEPICTED HEREIN ARE THE EXCLUSIVE PROPERTY OF JOYCE REID TROOST ARCHITECT. ALL COMMON LAW COPY AND PROPERTY RIGHTS ARE EXPRESSLY RESERVED. THEY ARE NOT TO BE REUSED, COPIED, REPRODUCED, OR USED FOR ANY PURPOSES NOR ARE THEY TO BE ASSIGNED TO A THIRD PARTY WITHOUT EXPRESSED WRITTEN CONSENT IN THE EVENT OF ANY UNAUTHORIZED USE OF THESE PLANS BY A THIRD PARTY, THE THIRD PARTY SHALL NOT HOLD JOYCE REID TROOST ARCHITECT RESPONSIBLE.</p>	<p>ARCH. STAMP</p> 	<p>KENNEDY LIVE/ WORK</p> <p>540 KENNEDY STREET, NANAIMO, BC</p>	<p>CLIENT</p> <p>Sun Porch Homes Ltd.</p>	<table><tr><th>REV</th><th>DATE</th><th>NUMBER</th><th>DESCRIPTION</th></tr><tr><td>01</td><td>22-11-21</td><td>01</td><td>CITY RESUBMISSION</td></tr><tr><td> </td><td> </td><td> </td><td> </td></tr><tr><td> </td><td> </td><td> </td><td> </td></tr><tr><td> </td><td> </td><td> </td><td> </td></tr><tr><td> </td><td> </td><td> </td><td> </td></tr><tr><td> </td><td> </td><td> </td><td> </td></tr><tr><td> </td><td> </td><td> </td><td> </td></tr><tr><td> </td><td> </td><td> </td><td> </td></tr><tr><td> </td><td> </td><td> </td><td> </td></tr></table>	REV	DATE	NUMBER	DESCRIPTION	01	22-11-21	01	CITY RESUBMISSION																																	<table><tr><td>DATE</td><td>AUG 14, 2021</td></tr><tr><td>SCALE</td><td>SEE DRAWING</td></tr><tr><td colspan="2">RECEIVED DP1242 2022-DEC-13 SUN PORCH HOMES LTD.</td></tr><tr><td>DRAWN BY</td><td>JRT</td><td>DRAWN BY</td><td>JRT</td></tr></table>	DATE	AUG 14, 2021	SCALE	SEE DRAWING	RECEIVED DP1242 2022-DEC-13 SUN PORCH HOMES LTD.		DRAWN BY	JRT	DRAWN BY	JRT	ELEVATIONS	
	REV					DATE	NUMBER	DESCRIPTION	
	01					22-11-21	01	CITY RESUBMISSION	
DATE	AUG 14, 2021	
SCALE	SEE DRAWING	
RECEIVED DP1242 2022-DEC-13 SUN PORCH HOMES LTD.	
DRAWN BY	JRT	DRAWN BY	JRT	
2515 GLENAYR DRIVE NANAIMO, BC V9S 3R9	



SOUTH ELEVATION, BACK BUILDING, UNIT 3 & 4 Scale 1/8" = 1'



NORTH ELEVATION, FRONT BUILDINGS, UNIT 1 & 2 Scale 1/8" = 1'

RECEIVED
DP1242
2022-DEC-13
CITY OF NANAIMO

	JOYCE REID TROOST ARCHITECTURE 2515 GLENAYR DRIVE NANAIMO, BC V9S 3R9 joyce@jrtarchitecture.com 250.714.8749 jrtarchitecture.com	THE DRAWINGS, DESIGN IDEAS AND FEATURES OF CONSTRUCTION DEPICTED HEREIN ARE THE EXCLUSIVE PROPERTY OF JOYCE REID TROOST ARCHITECT. ALL COMMON COPY AND PROPERTY RIGHTS ARE EXPRESSLY RESERVED. THEY ARE NOT TO BE REPRODUCED, COPIED, REPRODUCED, OR USED FOR ANY PURPOSES NOR ARE THEY TO BE ASSIGNED TO A THIRD PARTY WITHOUT EXPRESSED WRITTEN CONSENT. IN THE EVENT OF ANY UNAUTHORIZED USE OF THESE PLANS BY A THIRD PARTY, THE THIRD PARTY SHALL NOT HOLD JOYCE REID TROOST ARCHITECT RESPONSIBLE.	ARCH. STAMP 	KENNEDY LIVE/ WORK 540 KENNEDY STREET, NANAIMO, BC	CLIENT Sun Porch Homes Ltd.	<table><tr><th>REV. DATE</th><th>NUMBER</th><th>DESCRIPTION</th></tr><tr><td>22-11-21</td><td>01</td><td>CITY RESUBMISSION</td></tr><tr><td> </td><td> </td><td> </td></tr><tr><td> </td><td> </td><td> </td></tr><tr><td> </td><td> </td><td> </td></tr><tr><td> </td><td> </td><td> </td></tr><tr><td> </td><td> </td><td> </td></tr><tr><td> </td><td> </td><td> </td></tr><tr><td> </td><td> </td><td> </td></tr></table>	REV. DATE	NUMBER	DESCRIPTION	22-11-21	01	CITY RESUBMISSION																						DATE AUG 14, 2021 SCALE SEE DRAWING	ELEVATIONS
	REV. DATE	NUMBER	DESCRIPTION																																
	22-11-21	01	CITY RESUBMISSION																																
								A202																											
						DRAWN BY JRT	DRAWN BY JRT																												

