

ATTACHMENT F LANDSCAPE PLAN AND DETAILS

© Copyright reserved. This drawing and design is the property of PMG Landscape Architects and may not be reproduced or used for other projects without their permission.



Suite C100 - 4185 Still Creek Drive
Burnaby, British Columbia V5C 6G9
p: 604 294-0011 - f: 604 294-0022

SEAL:



NO.	DATE	REVISION DESCRIPTION	DR.
6	23.JAN.23	UPDATE PER CITY COMMENTS	CLG
5	22.OCT.16	ADP COMMENTS & ISSUE FOR SUBMISSION	CLG
4	22.OCT.24	ADD PROPERTY LINE TAGS	CLG
3	23.OCT.07	ISSUED FOR PERMIT	CLG
2	22.SEP.22	ISSUE FOR DP	CLG
1	22.SEP.15	UPDATE PER NEW SITE PLAN / 95% DRAWINGS	CLG

CLIENT:

PROJECT:
COMMERCIAL DEVELOPMENT

**AT BROOKS LANDING
2180 HIGHLAND BLVD.
NANAIMO, B.C.**

DRAWING TITLE:
LANDSCAPE PLAN

DATE: 22.JAN.23

SCALE: 1:100

DRAWN: MM

DESIGN: MM

CHKD: MCV

DRAWING NUMBER:

1:100

MM

MM


MCV

OF 4

RECEIVED
DP 128
2023-FEB-02

PMG PROJECT NUMBER: 22176-5-2P

22-176

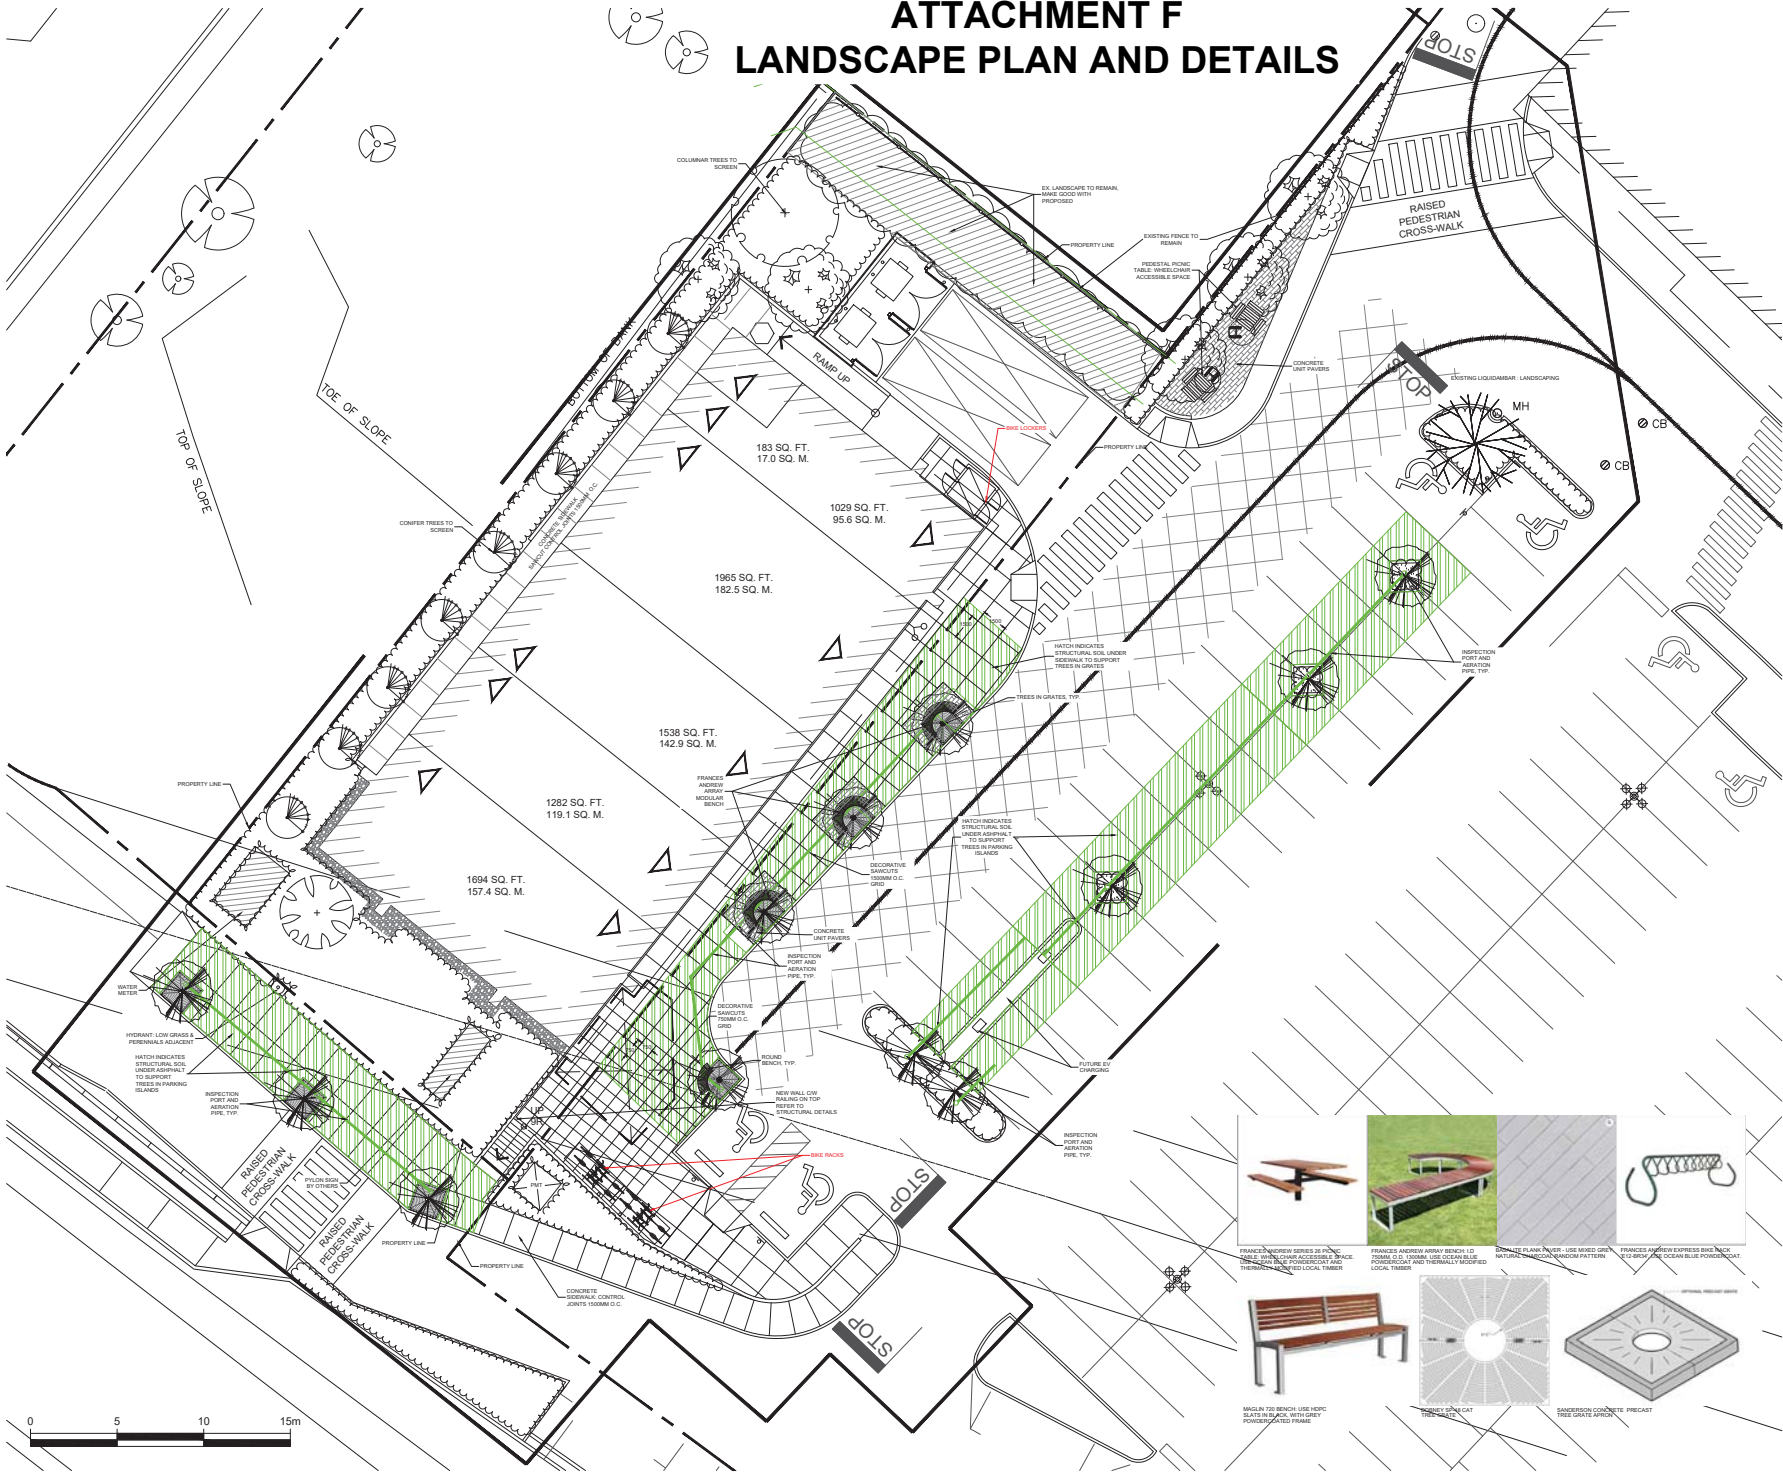

FRANCIS ANDREW BENCH OF PINE
FRANCIS ANDREW BENCH OF PINE
FRANCIS ANDREW BENCH OF PINE
FRANCIS ANDREW BENCH OF PINE
FRANCIS ANDREW BENCH OF PINE





Suite C100 - 4185 Still Creek Drive
Burnaby, British Columbia, V5C 6G9
p: 604 294-0011 ; f: 604 294-0022

SEAL:

Table with 2 columns: NO., DATE, REVISION DESCRIPTION, DR.

Table with 2 columns: NO., DATE, REVISION DESCRIPTION, DR.

CLIENT:

PROJECT: COMMERCIAL DEVELOPMENT

AT BROOKS LANDING
2180 HIGHLAND BLVD.
NANAIMO, B.C.

DRAWING TITLE: STRUCTURAL SOIL SPECIFICATIONS

Table with 2 columns: DATE, DRAWING NUMBER

Table with 1 column: PART ONE - GENERAL

Table with 1 column: PART TWO - PRODUCTS

Table with 1 column: PART THREE - EXECUTION

Table with 1 column: PART THREE - EXECUTION (cont)