

ATTACHMENT D BUILDING AND FENCE ELEVATIONS AND DETAILS



1 North Elevation



2 East Elevations



3 South Elevation
(Facing Bradley Street)




4 West Elevation

MATERIAL LEGEND:



AL1 Aluminium Storefront (Black Anodized)	SV1 Stone Veneer (Variegated Greys)	MT1 Metal Flashing over Hardie Fascia (Dark Grey)
CN1 Concrete (Natural, Rod & Cone)	GL1 Clear Tempered Glass Railings	MT2 Metal Door & Frame (Dark Grey)
FH1 Hardie Panel (Brown Wood Grain)	GL2 Vinyl Windows (Black)	WD1 Wood Column/ Trellis (Natural)
FP1 Hardie Board & Batten Siding	GL3 Glass Skylight	WD2 Wood T&G Soffit (Natural)
FP2 Hardie Vertical Siding (Med.)		



Proposed fence height variance

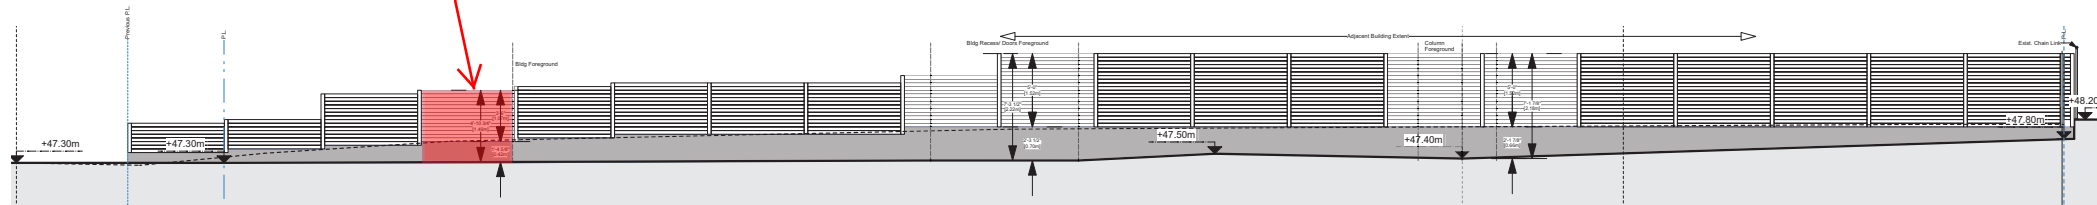

1 West Fence/ Retaining Elevation
Scale: 1/4" = 1'-0"

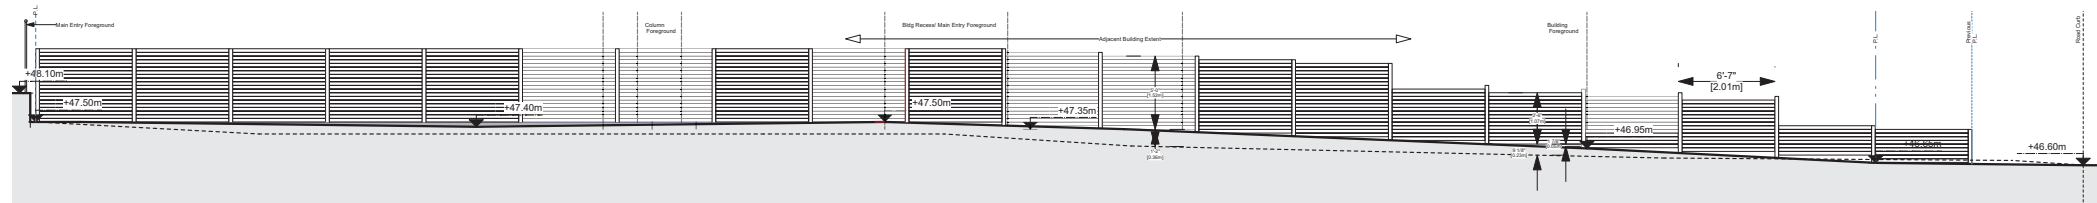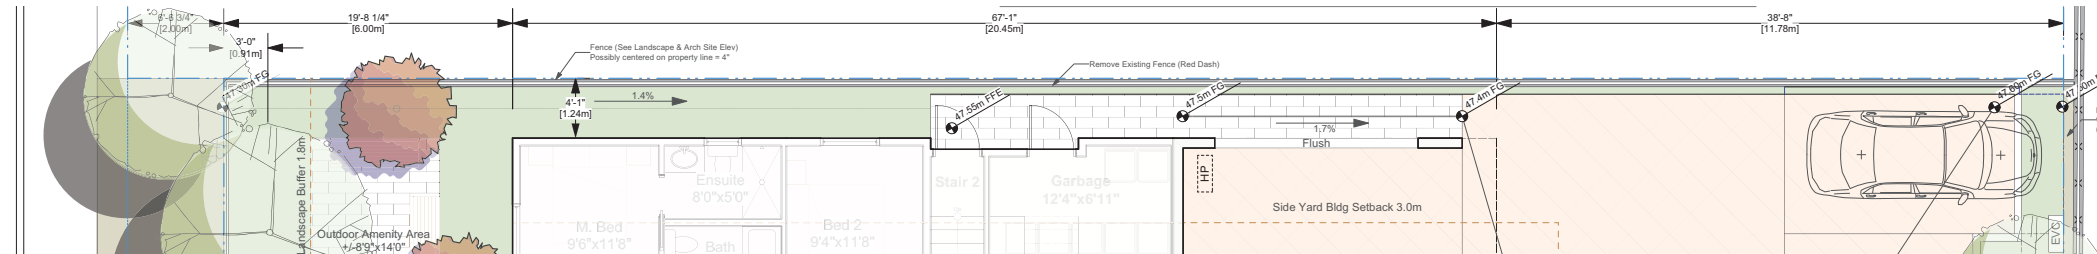

2 East Fence/ Retaining Elevation
Scale: 1/4" = 1'-0"

