


ATTACHMENT C SITE PLAN AND TYPICAL GARAGE LAYOUT



Location of Proposed Side Yard Setback Variance for Building 19

Location of Proposed Side Yard Setback Variance for Amenity Building

On street interface to be determined by CoN at detailed design stage.

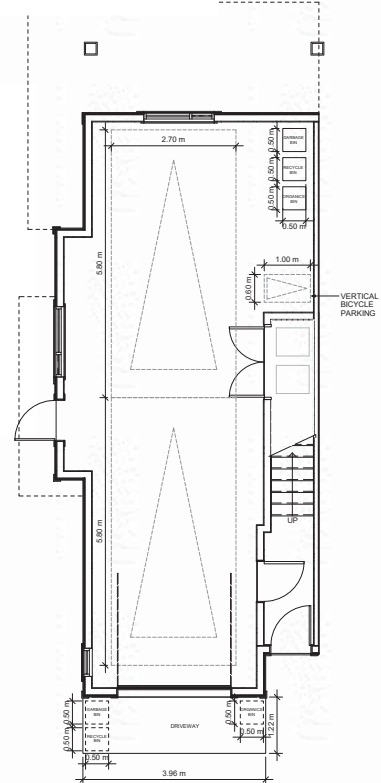

2 GARBAGE STAGING PLAN
1:50

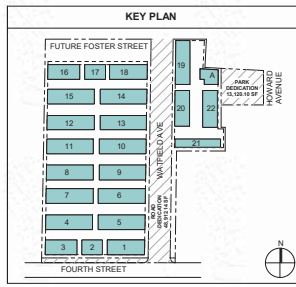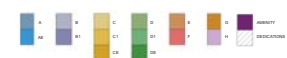

COPYRIGHT RESERVED. THIS DRAWING MUST NOT BE SCALED. VARIATIONS AND MODIFICATIONS TO WORK SHOWN ON THESE DRAWINGS SHALL NOT BE CARRIED OUT WITHOUT WRITTEN PERMISSION FROM THE ARCHITECTS. THIS DRAWING IS THE EXCLUSIVE PROPERTY OF CICOZZI ARCHITECTURE INC. AND CAN BE REPRODUCED ONLY WITH THEIR WRITTEN PERMISSION.

| REV. NO. | DATE | DESCRIPTION |
|----------|------|-------------|
| | | |

| ISSUE DATE | DESCRIPTION |
|------------|---------------------|
| 240623 | ISSUED FOR I/P |
| 060123 | DP RESPONSE - DRAFT |
| 050323 | DP RESPONSE |
| 240323 | DP RESPONSE |

SEAL

CICOZZI
ARCHITECTURE

15th FLOOR
1095 WEST PENDER STREET
VANCOUVER, B.C.
CANADA V6E 2M6
TEL: 604 687-4741

PROJECT:
PARK & 4TH
560 FOURTH STREET &
361 HOWARD AVE

DRAWN BY: ML/KC CHECKED BY: A/W
SCALE: As indicated PROJECT NO: 725

SHEET TITLE:
SITE PLAN
RECEIVED
DP 1254
2023-APR-21
SUBMIT STAGING

REV. NO: 2 SHEET NO: A1.0

1 SITE PLAN
1:450

