


ATTACHMENT B CONCEPTUAL SITE PLAN

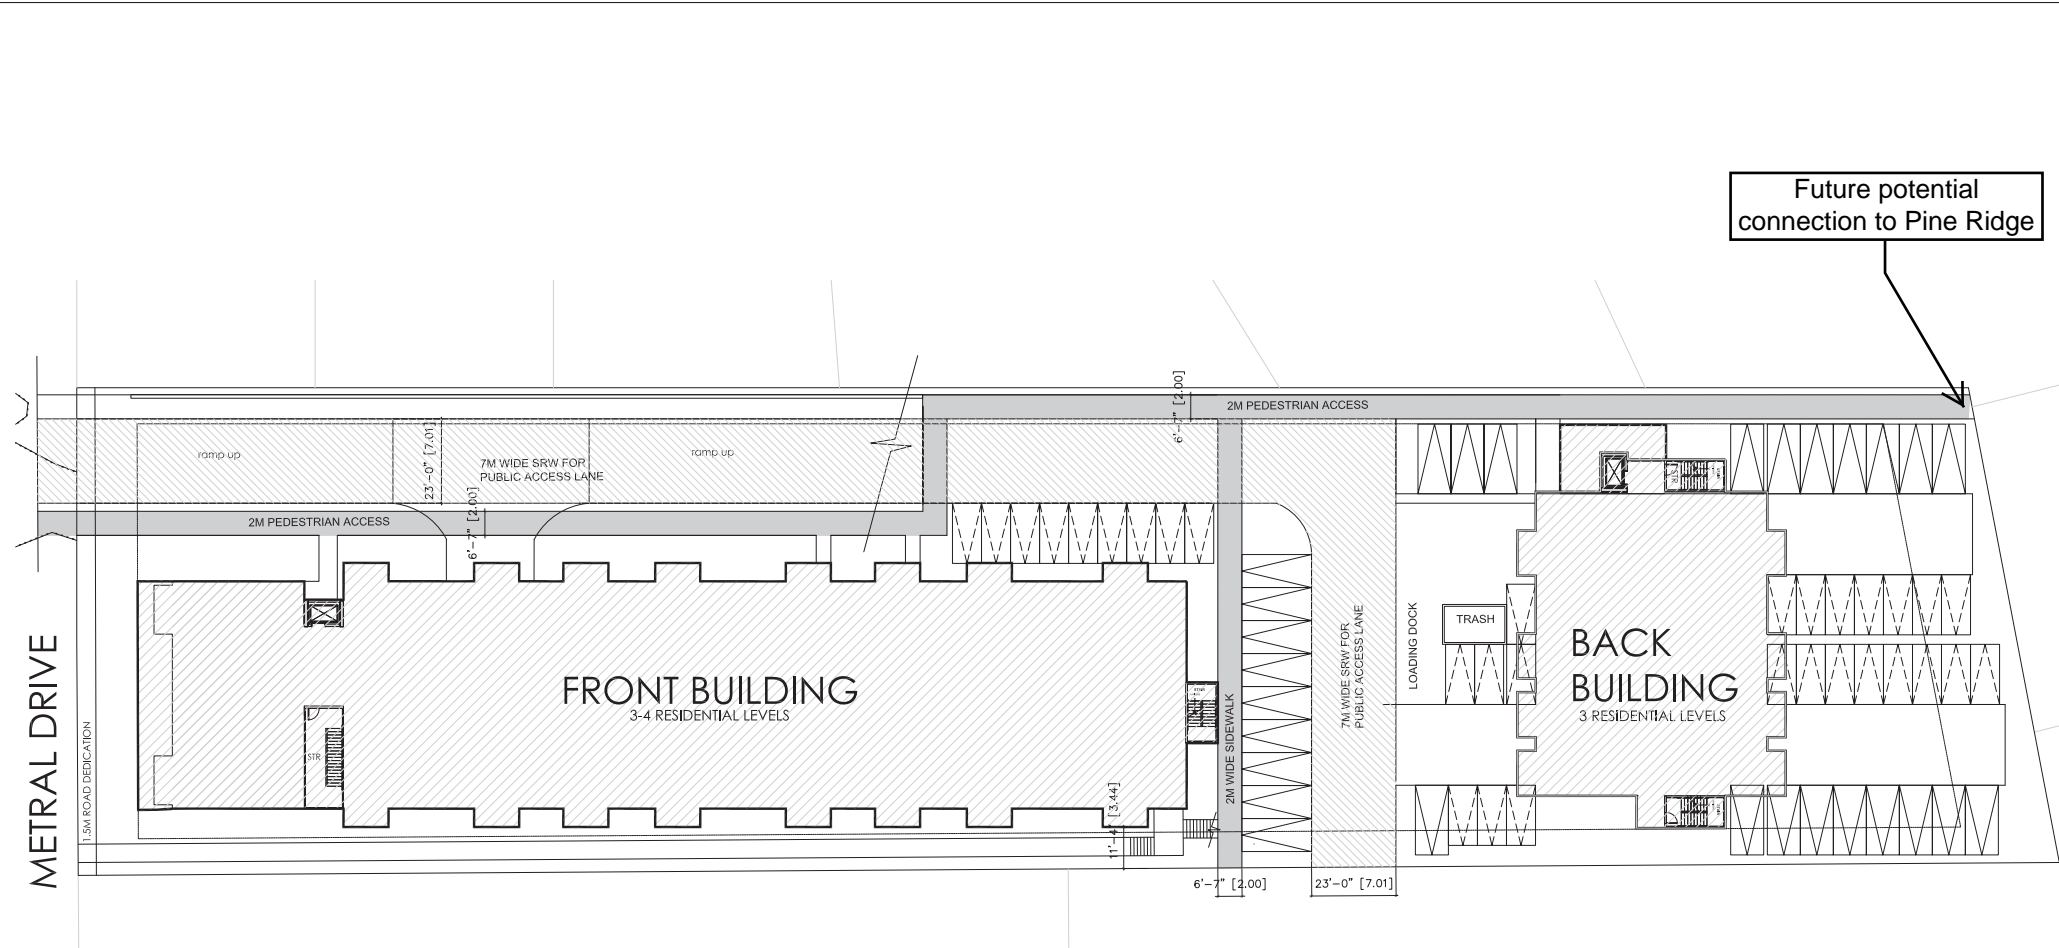

SITE PLAN (SRW)

JOYCE REID TROOST ARCHITECTURE
 2515 GLENAYR DRIVE
 NANAIMO, BC V9S 3R9
 joyce@jrtarchitecture.com
 250.714.8749
 jrtarchitecture.com

THE DRAWING, DESIGN, REVISIONS AND DIMENSIONS OF THIS PLAN ARE THE PROPERTY OF JOYCE REID TROOST ARCHITECTURE. NO PART OF THIS DRAWING IS TO BE REPRODUCED OR TRANSMITTED IN ANY FORM OR BY ANY MEANS, ELECTRONIC OR MECHANICAL, INCLUDING PHOTOCOPYING, RECORDING, OR BY ANY INFORMATION STORAGE AND RETRIEVAL SYSTEM, WITHOUT THE WRITTEN PERMISSION OF JOYCE REID TROOST ARCHITECTURE. IN THE EVENT OF ANY UNAUTHORIZED USE OF THIS DRAWING, THE ARCHITECT SHALL NOT BE RESPONSIBLE FOR THE DESIGN AND CONSTRUCTION.



6124 METRAL DRIVE
 NANAIMO, BC

CLIENT
 CASTERA PROPERTIES, INC.

REV. DATE	NUMBER	DESCRIPTION
MAY 19, 2023	1	REZONE REV 01
FEB 13, 2023	2	REZONE REV 02

DATE JAN 14, 2022
 SCALE
RECEIVED
RA485
2023-JUN-07
 DRAWN BY JRT

SITE PLAN - SRW DIAGRAM
A100a