
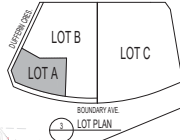


# ATTACHMENT C SITE AND PARKING PLANS

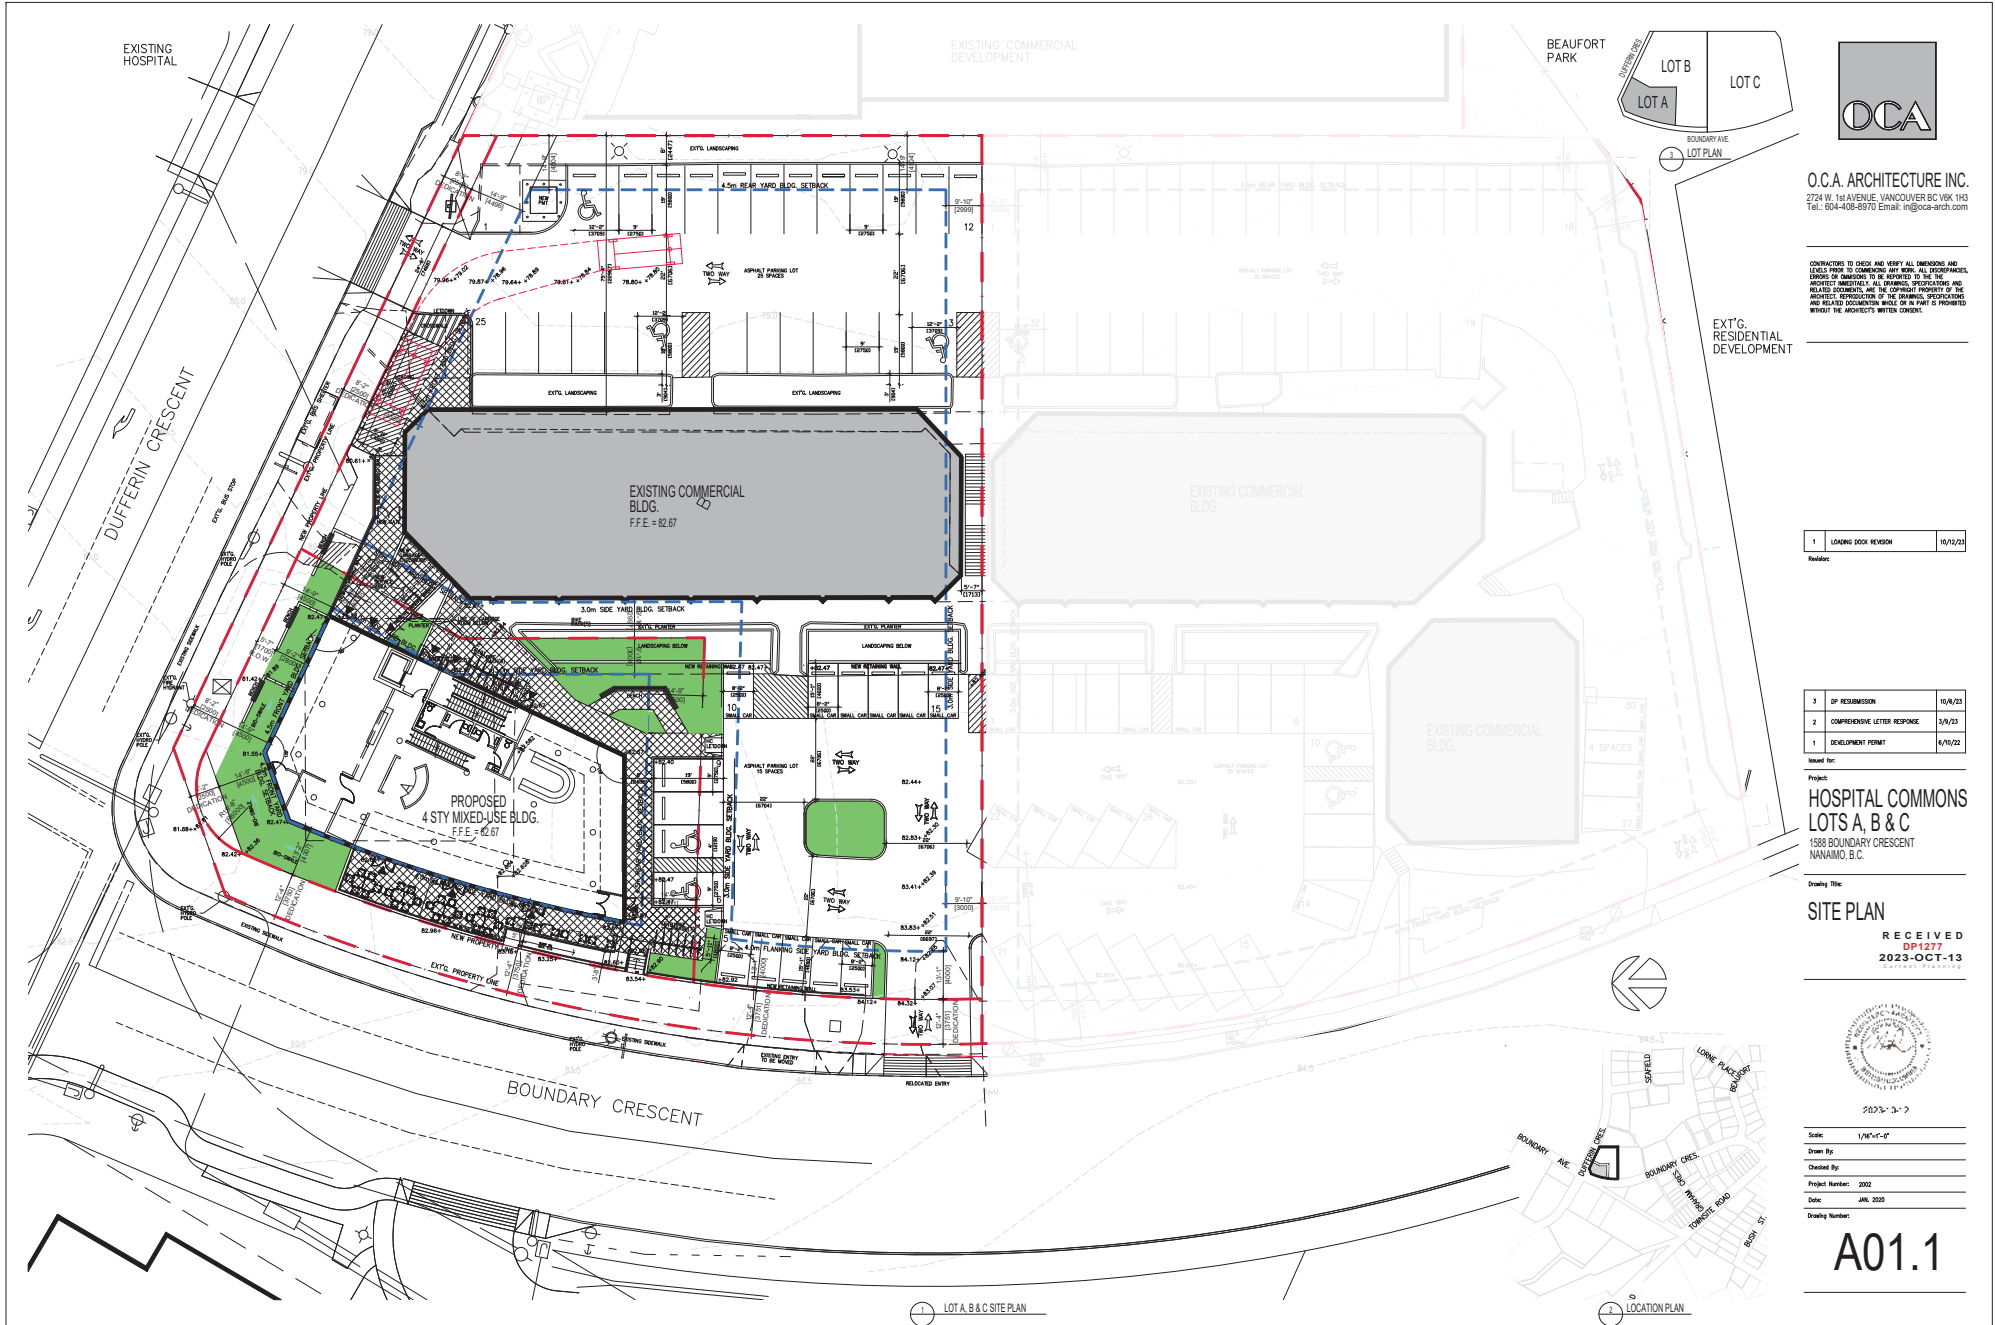

O.C.A. ARCHITECTURE INC.  
2724 W. 1st AVENUE, VANCOUVER BC V6K 1H3  
Tel: 604-408-8970 Email: tm@oca-arch.com

CONTRACTORS TO CHECK AND VERIFY ALL DIMENSIONS AND LEVELS PRIOR TO COMMENCEMENT OF WORK. ALL DISCREPANCIES, ERRORS OR OMISSIONS TO BE REPORTED TO THE ARCHITECT IMMEDIATELY. ALL FINISHES, SPECIFICATIONS AND RELATED DOCUMENTS ARE THE COPYRIGHT PROPERTY OF THE ARCHITECT. REPRODUCTION OF THE DRAWING, SPECIFICATIONS AND RELATED DOCUMENTS WHOLE OR IN PART IS PROHIBITED WITHOUT THE ARCHITECT'S WRITTEN CONSENT.

EXT'G. RESIDENTIAL DEVELOPMENT

1	LOADING DOCK REVISION	10/12/23
---	-----------------------	----------

3	DP RESUBMISSION	10/16/23
2	COMPREHENSIVE LETTER RESPONSE	5/17/23
1	DEVELOPMENT POINT	4/15/22


Project:  
**HOSPITAL COMMONS**  
**LOTS A, B & C**  
1888 BOUNDARY CRESCENT  
NANAIMO, B.C.

Drawing Title:  
**SITE PLAN**  
RECEIVED  
DP1277  
2023-OCT-13



Scale: 1/8"=1'-0"  
Drawn By: \_\_\_\_\_  
Checked By: \_\_\_\_\_  
Project Number: 2002  
Date: JAN. 2020  
Drawing Number:

**A01.1**

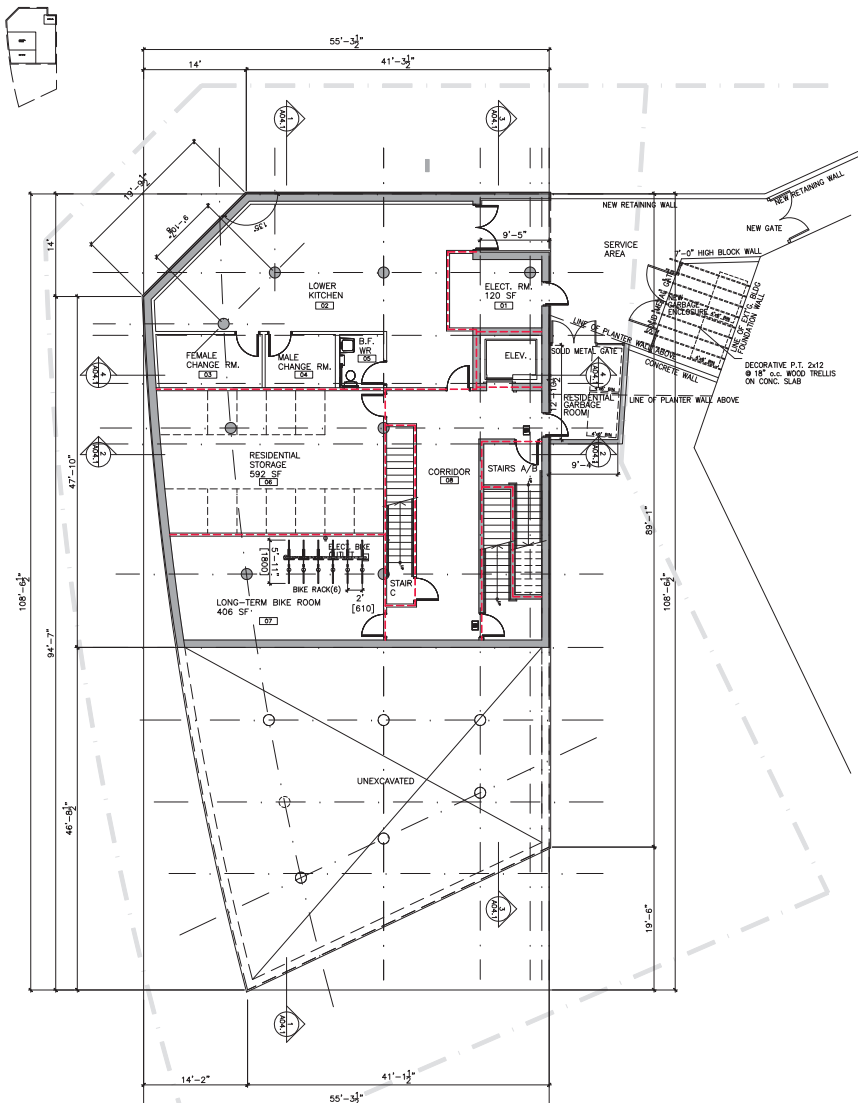

BASEMENT FLOOR PLAN

**WALL LEGEND:**

	FORMED IN PLACE CONCRETE
	G.W.B. PARTITIONS
	0 HR FIRE SEPARATION
	1 HR FIRE SEPARATION

NOTE:  
1. SEE WALL CONSTRUCTION SCHEDULE ON DWG. 105-1 FOR MATERIALS  
2. ALL PARTS TO BE BUILT IN CONFORMANCE WITH B.C. BUILDING, ELECTRICAL, STRUCTURAL, & LANDSCAPE ORDINANCES



O.C.A. ARCHITECTURE INC.  
2724 W. 1st AVENUE, VANCOUVER BC V6K 1H3  
Tel: 604-408-8970 Email: info@oca-arch.com

CONTRACTORS TO CHECK AND VERIFY ALL DIMENSIONS AND LEVELS PRIOR TO COMMENCEMENT OF WORK. ALL DISCREPANCIES, ERRORS OR OMISSIONS TO BE REPORTED TO THE ARCHITECT IMMEDIATELY. ALL BUILDING SPECIFICATIONS AND RELATED DOCUMENTS, AND THE COPYRIGHT PROPERTY OF THE ARCHITECT. REPRODUCTION OF THE DRAWING, SPECIFICATIONS AND RELATED DOCUMENTS WHILE OR IN PART IS PROHIBITED WITHOUT THE ARCHITECT'S WRITTEN CONSENT.

1	ADD COMMENTS	10/4/22
---	--------------	---------

2	DP RESUBMISSION	10/16/23
1	DEVELOPMENT POINT	6/15/22

Project:  
**HOSPITAL COMMONS  
LOT A**  
1588 BOUNDARY CRESCENT  
NANAIMO, B.C.

Drawing Title:  
**BASEMENT +  
GRD. FLOOR PLAN**



21273-111-114  
Scale: 1/8"=1'-0"  
Drawn By: \_\_\_\_\_  
Checked By: \_\_\_\_\_  
Project Number: 2009  
Date: JAN. 2020  
Drawing Number: \_\_\_\_\_



**A02.1**