


ATTACHMENT D BUILDING ELEVATIONS AND DETAILS

MATERIAL LEGEND

- 01 Windows
Off White
- 02 GENTEK Shingles Siding
Pebble
- 03 GENTEK Vinyl Lap Siding
Monterey Sand
- 04 Hardie Board & Batten
Evening Blue
- 05 GENTEK Trim
Storm
- 06 Cedar Posts & Beams
- 07 GENTEK Vinyl Lap Siding
Pebble

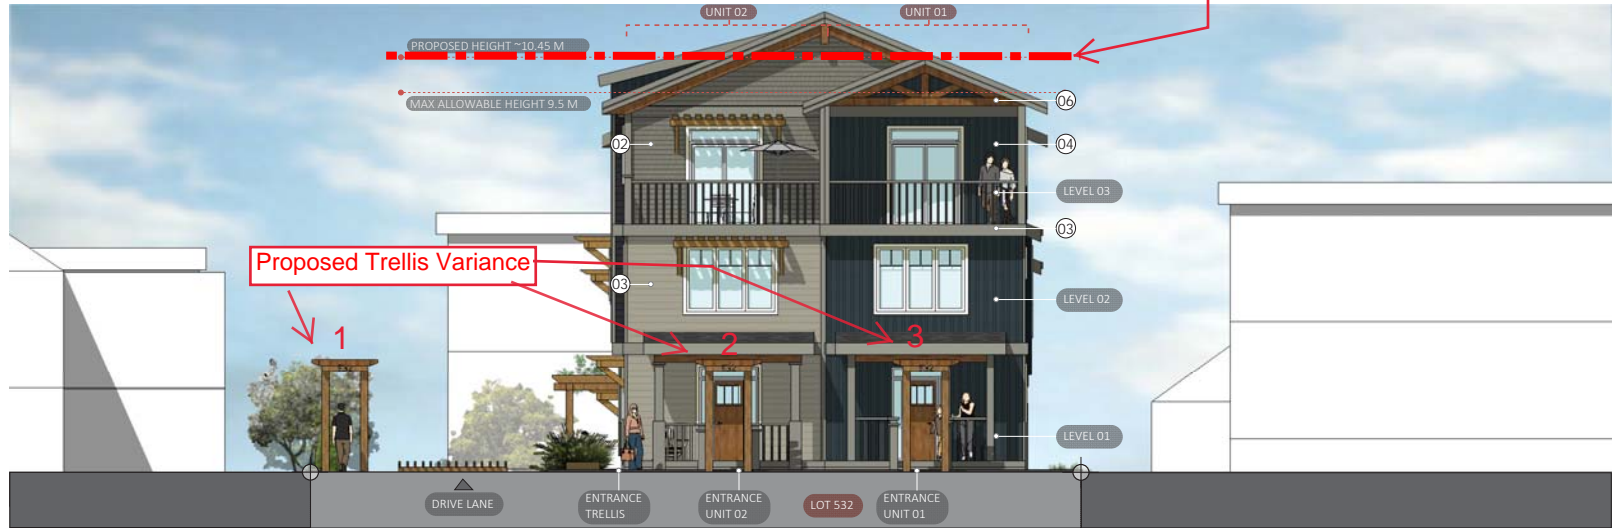

SOUTH ELEVATION | FOURPLEX | FROM PRIDEAUX | Scale 1/8" = 1' |



NORTH ELEVATION | FOURPLEX | FROM REAR | Scale 1/8" = 1' |

JOYCE REID TROOST ARCHITECTURE
 2515 GLENAYR DRIVE
 NANAIMO, BC V9S 3R9
 joyce@jrtarchitecture.com
 250.714.8749
 jrtarchitecture.com

THE DRAWINGS, DESIGN IDEAS AND
 FEATURES OF CONSTRUCTION EXPRESSED
 HEREIN ARE THE EXCLUSIVE PROPERTY OF
 JOYCE REID TROOST ARCHITECTURE. ALL
 COPYRIGHT COPY AND PROPERTY RIGHTS
 ARE EXPRESSLY RESERVED. THEY ARE NOT
 TO BE REPRODUCED, COPIED, REPRODUCED, OR
 USED FOR ANY PURPOSES WITHOUT THEIR
 WRITTEN EXPRESS WRITTEN CONSENT. IN
 THE EVENT OF ANY UNAUTHORIZED USE OF
 THESE PLANS BY A THIRD PARTY, THE THIRD
 PARTY SHALL NOT HOLD JOYCE REID
 TROOST ARCHITECTURE RESPONSIBLE.



532 PRIDEAUX STREET TOWNHOMES
 532 PRIDEAUX STREET, NANAIMO, BC

CLIENT
 Sun Porch Homes Ltd.

REV. DATE	NUMBER	DESCRIPTION
SEPTEMBER 2022	01	ISSUED FOR PERMITS
OCTOBER 18 2022	02	ISSUED FOR PERMITS - 03 REVISIONS
NOVEMBER 08 2022	04	ISSUED FOR PERMITS - 03 REVISIONS

DATE: SEPTEMBER 23, 2022
 SCALE: SEE DRAWING
RECEIVED
DP1301
2023-NOV-28
 CITY OF NANAIMO
 DRAWN BY: JRT

ELEVATIONS
A200



EAST ELEVATION | FOURPLEX | SIDE ELEVATION | Scale 1/8" = 1' |



WEST ELEVATION | FOURPLEX | SIDE ELEVATION | Scale 1/8" = 1' |

JRT ARCHITECTURE
 2515 GLENAYR DRIVE
 NANAIMO, BC V9S 3R9
 joyce@jrtarchitecture.com
 250.714.8749
 jrtarchitecture.com

THE DRAWINGS, DESIGN IDEAS AND FEATURES OF CONSTRUCTION EXPRESSED HEREIN ARE THE EXCLUSIVE PROPERTY OF JOYCE REID TROOST ARCHITECTURE. ALL COMMERCIAL COPY AND PROPERTY RIGHTS ARE EXPRESSLY RESERVED. THEY ARE NOT TO BE REPRODUCED, COPIED, REPRODUCED, OR USED FOR ANY PURPOSES WITHOUT THE WRITTEN CONSENT OF JOYCE REID TROOST ARCHITECTURE. IN THE EVENT OF ANY UNAUTHORIZED USE OF THESE PLANS BY A THIRD PARTY, THE THIRD PARTY SHALL NOT HOLD JOYCE REID TROOST ARCHITECTURE RESPONSIBLE.



532 PRIDEAUX STREET TOWNHOMES
 532 PRIDEAUX STREET, NANAIMO, BC

CLIENT: Sun Porch Homes Ltd.

REV. DATE	NUMBER	DESCRIPTION

DATE: SEPTEMBER 23, 2022
 SCALE: SEE DRAWING
RECEIVED
DP1301
2023-NOV-28
 CURRENT PLANES
 DRAWN BY: JRT | DRAWN BY: JRT

ELEVATIONS
A201