



# ATTACHMENT C SITE AND PARKING PLAN

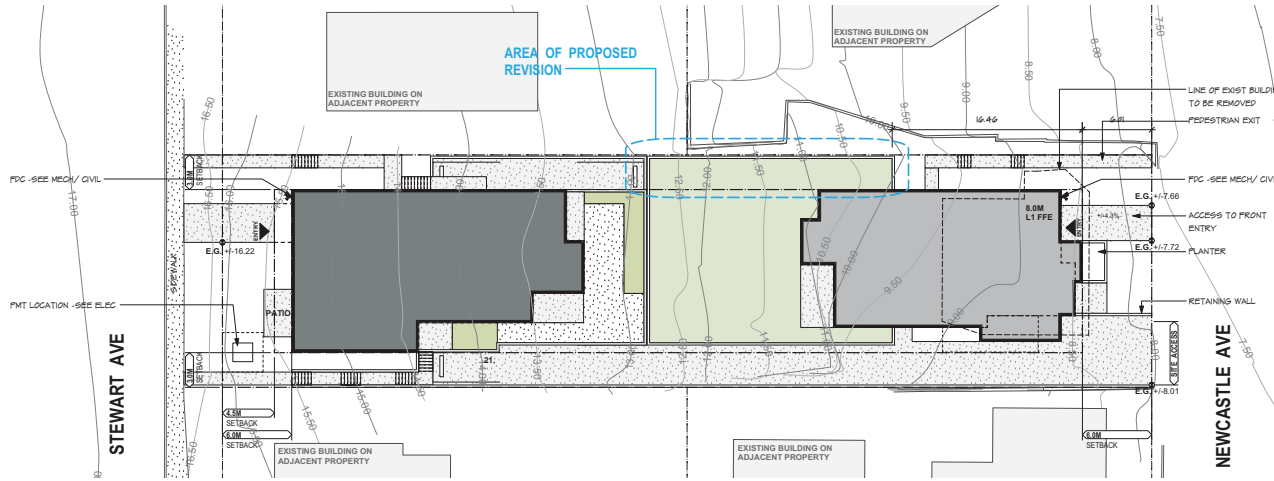

**SITE PLAN**

SCALE: 1:200  
NOTE: BASE DRAWINGS DERIVED FROM DATA PROVIDED BY CIVIL SURVEY CONSULTANTS.

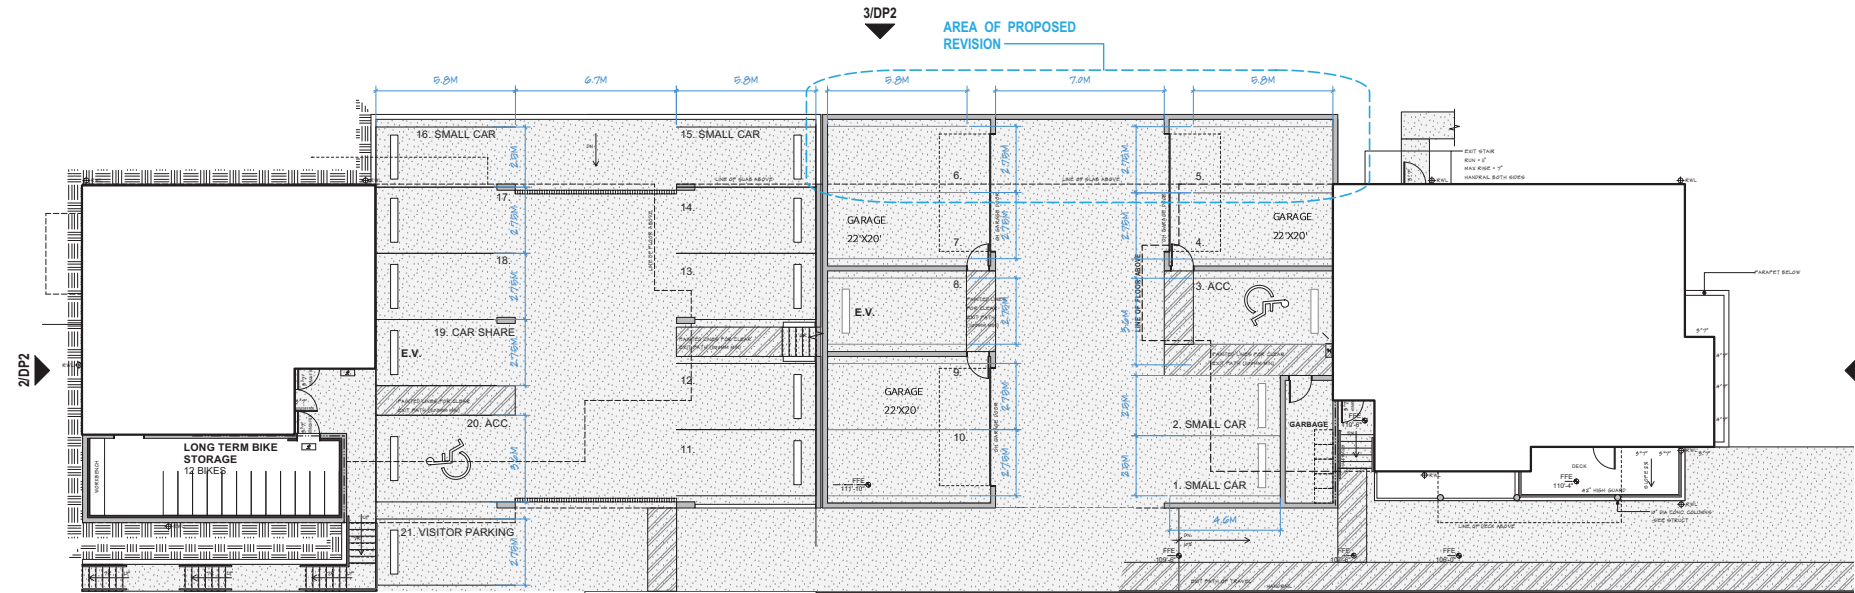

**PARKING PLAN**

**bjk**  
architecture inc.  
2122 BRANDON RD. SHANNINGAN LAKE BC  
TEL: 250-891-9622

4	Additional information	2023.12.11
3	Additional information	2023.10.11
2	For DP Amendment	2023.09.28
1	Review (C.O.N.L.)	2023.07.28
0	Issue	2023.07.28

© Copyright reserved. These plans and designs are and all times remain the property of BJK Architecture Inc. to be used solely for the project shown and may not be reproduced without written consent.

## SEAGLASS CONDOS

345 NEWCASTLE AVENUE  
& 360 STEWART AVENUE  
NANAIMO B.C.



DRAWING TITLE  
SITE PLAN & FLOOR PLAN

SCALE: As Indicated  
DRAWN BY: B.B.  
CHECKED BY: -  
DATE: -  
PROJECT NO.: 2021 / 1612

DP1

RECEIVED  
DP1321  
2023-DEC-12  
Current Planning