
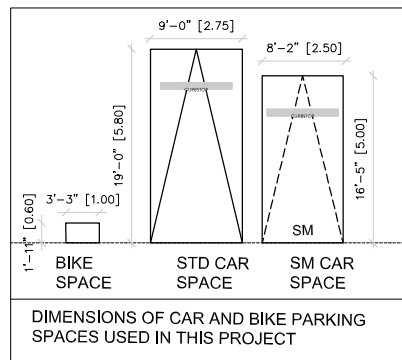


ATTACHMENT C SITE AND PARKING PLAN

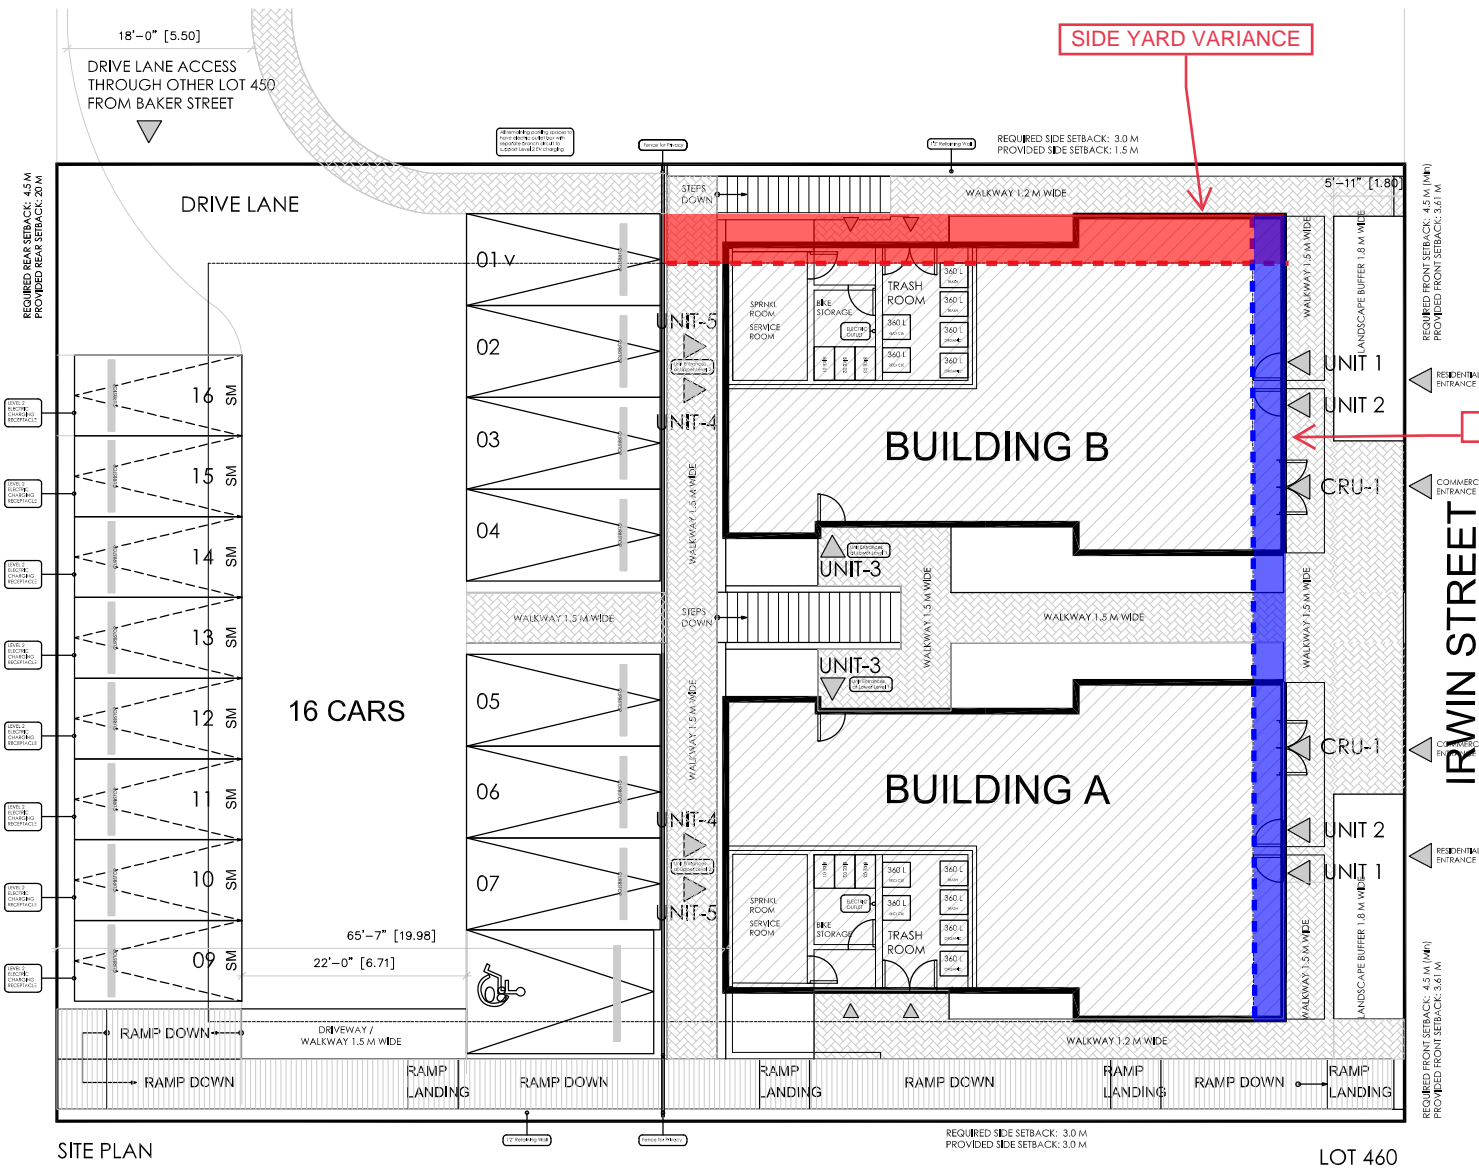

SITE PLAN

LOT 460

<p>JOYCE REID TROOST ARCHITECTURE 2515 GLENAYR DRIVE NANAIMO, BC V9S 3R9 joyce@jrtarchitecture.com 250.714.8749 jrtarchitecture.com</p>	<p>THE DRAWING IS THE PROPERTY OF JOYCE REID TROOST ARCHITECTURE. IT IS TO BE USED ONLY FOR THE PROJECT AND SITE SPECIFICALLY IDENTIFIED HEREIN. ANY REUSE OR MODIFICATION OF THIS DRAWING WITHOUT THE WRITTEN CONSENT OF JOYCE REID TROOST ARCHITECTURE IS STRICTLY PROHIBITED.</p>	<p>ARCH. STAMP JOYCE REID TROOST ARCHITECTURE 2024-02-05</p>	<p>CLIENT SUN PORCH HOMES</p>	<table border="1"> <thead> <tr> <th>REV. DATE</th> <th>NUMBER</th> <th>DESCRIPTION</th> </tr> </thead> <tbody> <tr> <td>APR 13 2023</td> <td>01</td> <td>CL UPDATE</td> </tr> <tr> <td>AUG 28 2023</td> <td>02</td> <td>CL UPDATE 2</td> </tr> <tr> <td>NOV 01 2023</td> <td>03</td> <td>CL UPDATE 3</td> </tr> <tr> <td>APR 01 2024</td> <td>04</td> <td>CL UPDATE 4</td> </tr> </tbody> </table>	REV. DATE	NUMBER	DESCRIPTION	APR 13 2023	01	CL UPDATE	AUG 28 2023	02	CL UPDATE 2	NOV 01 2023	03	CL UPDATE 3	APR 01 2024	04	CL UPDATE 4	<p>DATE: JULY 12, 2022 SCALE: SITE PLAN</p>
				REV. DATE	NUMBER	DESCRIPTION														
APR 13 2023	01	CL UPDATE																		
AUG 28 2023	02	CL UPDATE 2																		
NOV 01 2023	03	CL UPDATE 3																		
APR 01 2024	04	CL UPDATE 4																		
<p>IRWIN MULIPLEX. 450/ 460 IRWIN STREET NANAIMO, BC</p>				<p>DRAWN BY: JRT</p>	<p>A001</p>															

RECEIVED
DP1296
2024-FEB-05
Current Planning