


ATTACHMENT B FLOOR PLAN

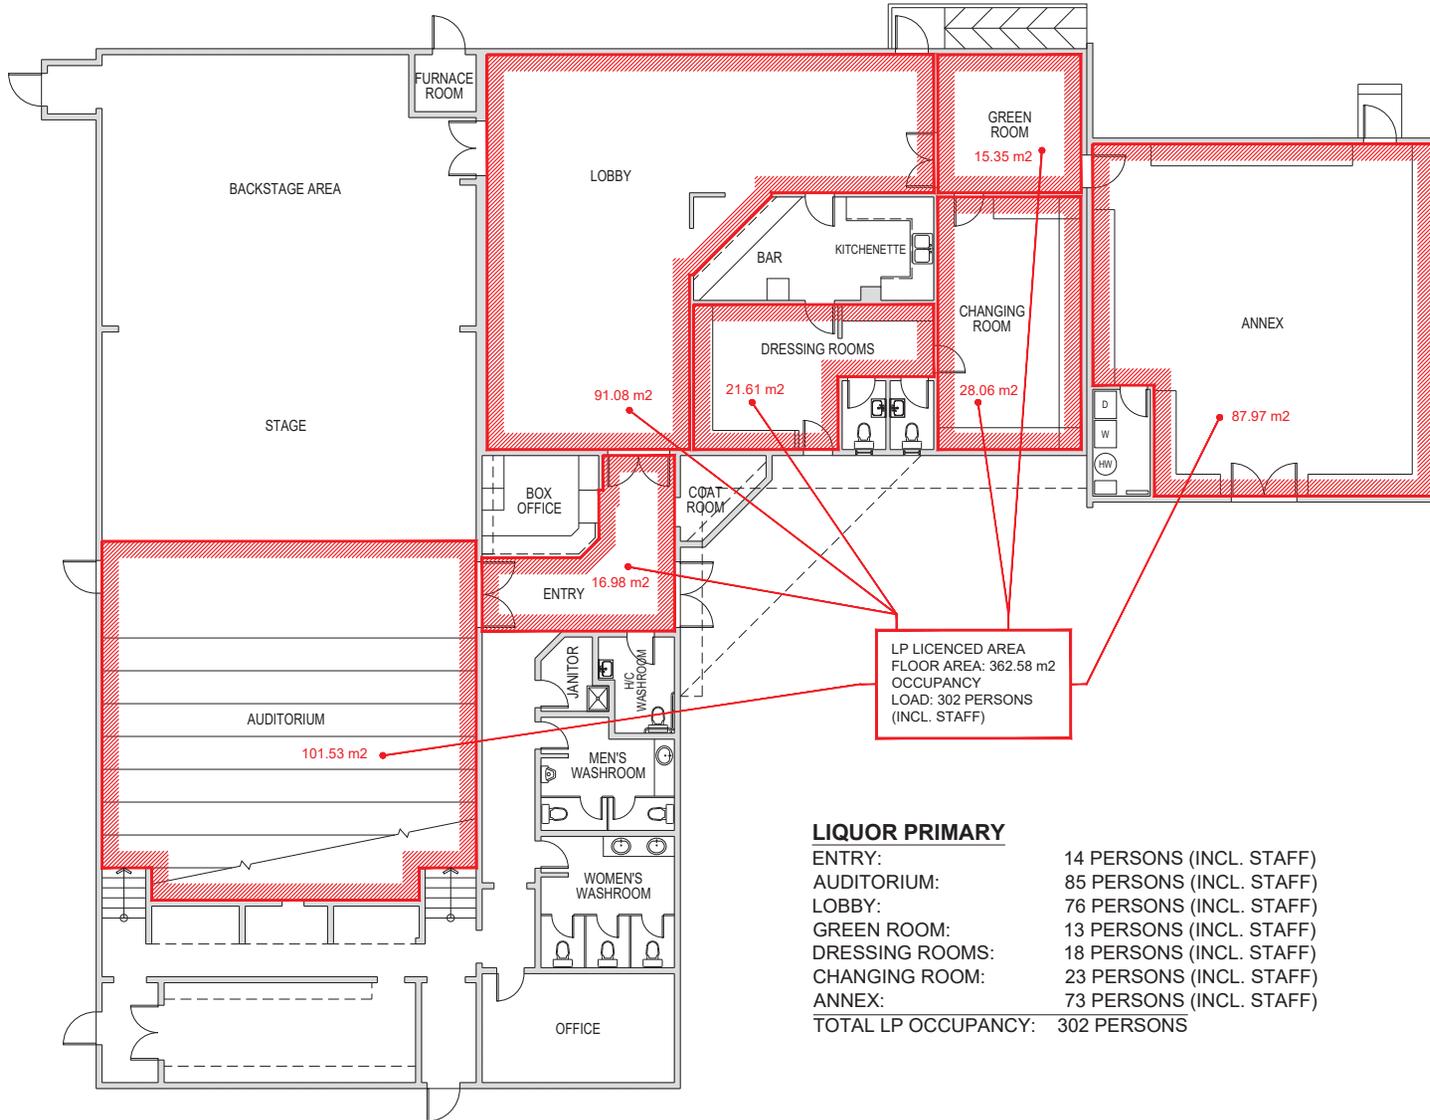

LP LICENCED AREA
FLOOR AREA: 362.58 m2
OCCUPANCY
LOAD: 302 PERSONS
(INCL. STAFF)

LIQUOR PRIMARY

ENTRY:	14 PERSONS (INCL. STAFF)
AUDITORIUM:	85 PERSONS (INCL. STAFF)
LOBBY:	76 PERSONS (INCL. STAFF)
GREEN ROOM:	13 PERSONS (INCL. STAFF)
DRESSING ROOMS:	18 PERSONS (INCL. STAFF)
CHANGING ROOM:	23 PERSONS (INCL. STAFF)
ANNEX:	73 PERSONS (INCL. STAFF)
TOTAL LP OCCUPANCY:	302 PERSONS

RECEIVED
LA156
2024-MAR-14
Current Planning

NOTES
CONTRACTOR SHALL CHECK ALL DIMENSIONS ON THE WORK AND REPORT ANY DISCREPANCY TO THE ARCHITECT BEFORE PROCEEDING.
ALL DRAWINGS AND SPECIFICATIONS ARE THE PROPERTY OF THE ARCHITECT AND MUST BE RETURNED AT THE COMPLETION OF THE WORK.
THIS DRAWING IS NOT TO BE USED FOR CONSTRUCTION UNLESS SIGNED BY THE ARCHITECT.
DO NOT SCALE FROM THESE DRAWINGS.

NO.	REVISION	DATE	NO.	REVISION	DATE
1					



ARCHITECT
ian a. niamath
a.i.b.c.
151 SWINER STREET, NANAIMO, B.C.
CELL 250 759 8786 EMAIL: ianamath@shaw.ca

PROJECT
NANAIMO THEATRE GROUP BLDG
2373 ROSSTOWN ROAD
NANAIMO, BC

SHEET TITLE
FLOOR PLAN W/ LICENCED
AREAS

SCALE DATE
3/16"=1'-0" APR 20, 2023
DRAWN CHECKED
EK

DRAWING NO.
A1.0