

# ATTACHMENT D BUILDING ELEVATIONS AND DETAILS


PROPOSED HEIGHT  
VARIANCE



NORTH ELEVATION




SOUTH ELEVATION (FACING DUFFERIN CRESCENT)

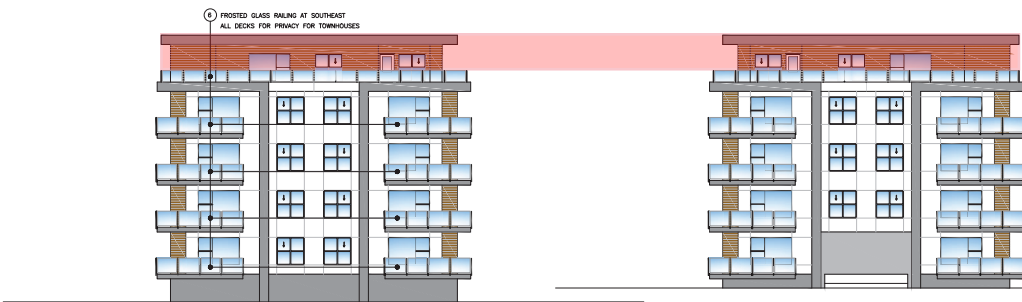


EAST ELEVATION

WEST ELEVATION

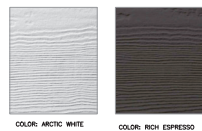

COLOR: ARCTIC WHITE

COLOR: HIGH ESPRESSO

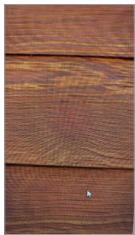

COLOR: SUMMER WHEAT

EXTERIOR MATERIALS & COLORS		
CODE	COLOR	MATERIAL
①		HARDE PANEL SIDING COLOR: ARCTIC WHITE
②		HARDE BLANK SIDING COLOR: ARCTIC WHITE
③		8" WOOD GRAN FLANK SIDING COLOR: SUMMER WHEAT
④		HARDE PANEL SIDING COLOR: HIGH ESPRESSO
⑤		BLACK ALUMINUM RAILING & WINDOWS
⑥		FROSTED GLASS RAILING AT SOUTHEAST ALL DECKS FOR PRIVACY FOR TOWNHOUSES

**NOTES**  
1. All elevations are based on the existing building. The proposed height variance is shown in red.  
**D-ARCHITECTURE**  
5377 IGARUS DRIVE, NANAIMO, BC V9V 1N4  
T: 250-933-1991, E: FROUZLI@SHAW.CA  
DARYOUSH FROUZLI ARCHITECTURE INC.

**RECEIVED**  
**DP1334**  
**2024-NOV-19**  
Current Planning



SCALE: 1/16" = 1'-0"  
DRAWN:  
CHECKED:  
DATE: 19 NOV 24

PROJECT:  
**1740 DUFFERIN CRESCENT**  
NANAIMO, BC

CLIENT:  
**PLAYETIC**  
**MJP HOMES LTD.**  
PROJECT NO.: 2753

SHEET TITLE:  
**BUILDING ELEVATIONS**  
PRELIMINARY

SHEET NO.:  
**A3.1**  
REVISION: