


ATTACHMENT E
COMPOUND DETAILS

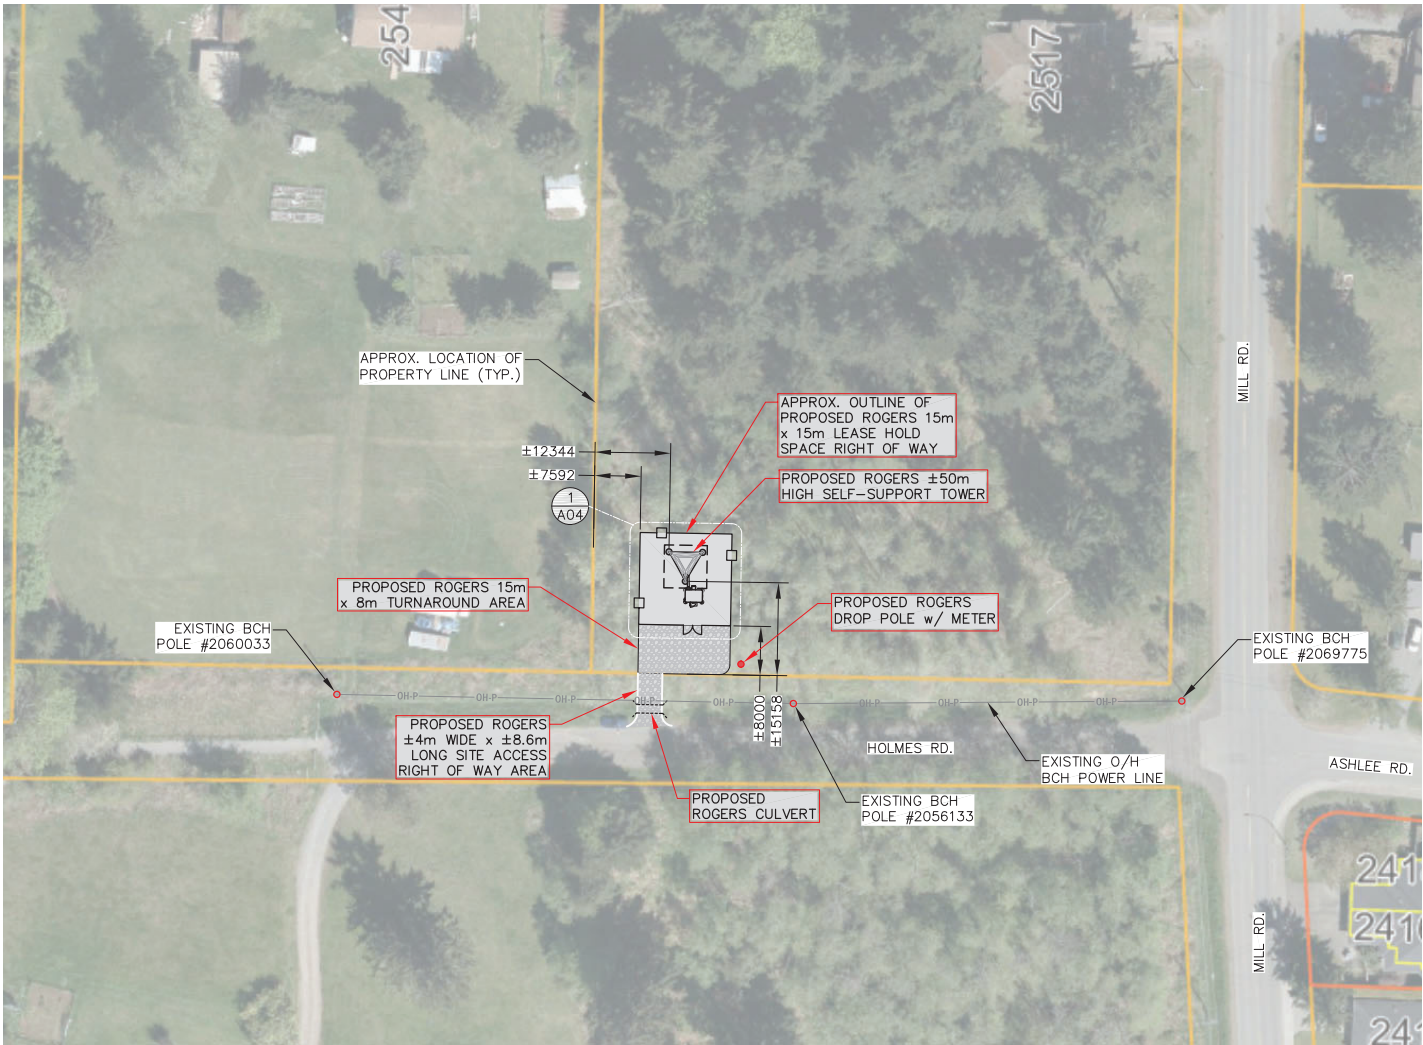

1 SITE PLAN

NOTES:
VEGETATION TO BE CLEARED AS REQUIRED w/
LANDLORD AND CITY APPROVAL.

- NOTES:
- 1. SITE PLAN OBTAINED FROM GOOGLE MAPS. PROPERTY LINE TO BE CONFIRMED BY SURVEYOR.
 - 2. DO NOT SCALE DRAWINGS. ALL DIMENSIONS ARE IN mm UNLESS NOTED OTHERWISE.
 - 3. ONLY RELEVANT INFORMATION FOR THE PROJECT SHOWN ON THESE DRAWINGS.

CLIENT:


CARRIER:



5			
4			
3			
2			
1			
0	BS	PRELIMINARY	11 NOV 24
NO.	BY	DESCRIPTION	DATE

ROEHAMPTON WEST
409 GRANVILLE ST.
SUITE 1001
VANCOUVER, BC V6C 1T2
TEL (778)229-4228
VANCOUVER | KELLOWNA | EDMONTON | CALGARY

LOCATION: 2517 JINGLE POT RD, NANAIMO, BC		
TITLE: SITE PLAN		
PROJECT NAME: NEW SITE - GREENFIELD	PROJECT NO: W5732-B	DWG. NO: A03

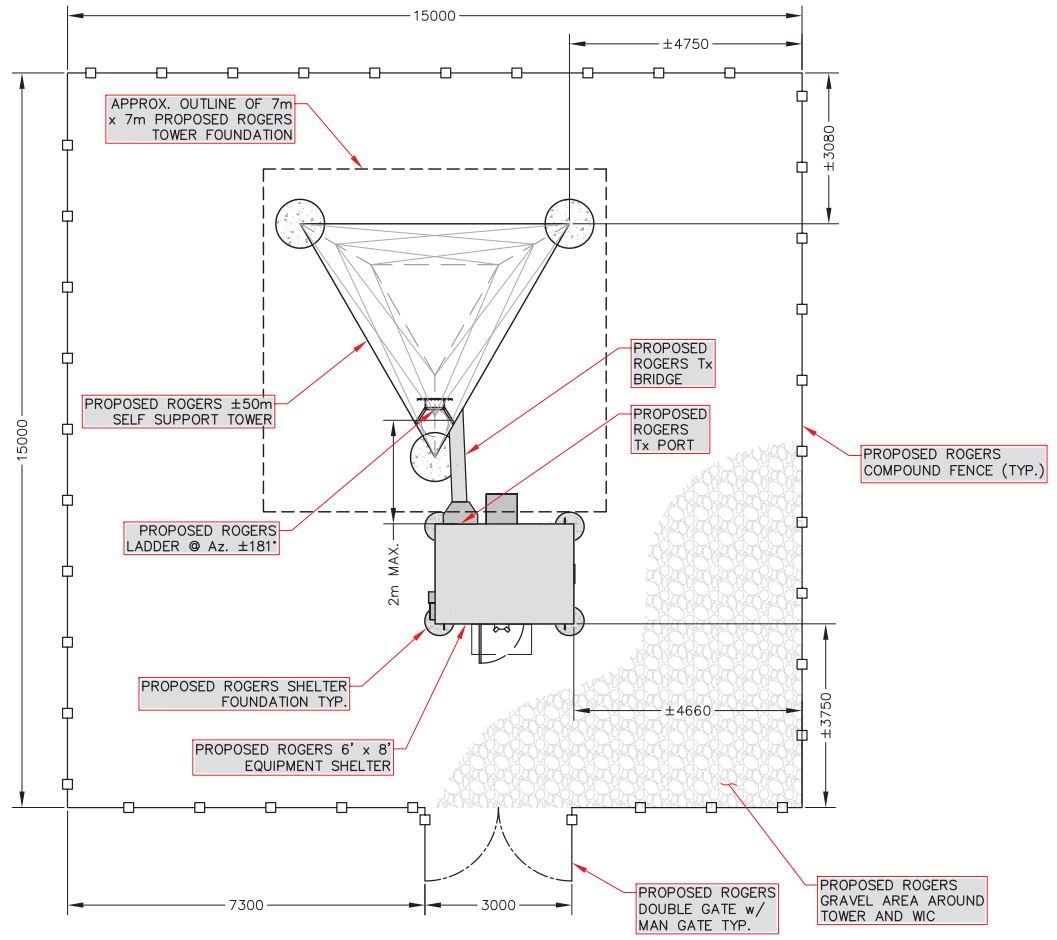

1 COMPOUND PLAN

- NOTES:
1. SITE PLAN OBTAINED FROM GOOGLE MAPS. PROPERTY LINE TO BE CONFIRMED BY SURVEYOR.
 2. DO NOT SCALE DRAWINGS. ALL DIMENSIONS ARE IN mm UNLESS NOTED OTHERWISE.
 3. ONLY RELEVANT INFORMATION FOR THE PROJECT SHOWN ON THESE DRAWINGS.

CLIENT:

CARRIER:



5		
4		
3		
2		
1		
0	BS	PRELIMINARY
NO. BY	DESCRIPTION	DATE

**ROEHAMPTON
WEST**
409 GRANVILLE ST.
SUITE 1001
VANCOUVER, BC V6C 1T2
TEL: (778) 229-4228
VANCOUVER | KELLOWNA | EDMONTON | CALGARY

LOCATION:	2517 JINGLE POT RD, NANAIMO, BC
TITLE:	COMPOUND PLAN
PROJECT NAME:	NEW SITE - GREENFIELD
PROJECT NO.:	W5732-B
DWG. NO.:	A04