

ATTACHMENT C SITE PLAN



1 SITE PLAN
SCALE 1:350

- NOTES:
1. POLE DESIGN IS CONCEPTUAL FOR TENDER PURPOSES AND IS NOT FOR CONSTRUCTION, OBTAIN SITE SPECIFIC WIND FOR FINAL DESIGN.
 2. ALL WORK TO CONFORM TO LATEST TELUS SPECIFICATIONS.
 3. ALL DIMENSIONS ARE IN MM UNLESS NOTED OTHERWISE.
 4. DRAWINGS ARE NOT TO BE SCALED.

POLE COORDINATES	
POLE #	COORDINATES
1	N 49.224391° W 124.036987°
2	N 49.22461° W 124.036789°

CLIENT:



RECEIVED
CIP4668
2025-JUL-22
Current Planning

5		
4		
3		
2		
1		
0 AH	PRELIMINARY	14 JUL 25
NO. BY	DESCRIPTION	DATE

ROEHAMPTON WEST
405 GRANVILLE ST.
SUITE 1051
VANCOUVER, BC V6C 1T2
TEL: (778)228-4228
VANCOUVER | KELOWNA | EDMONTON | CALGARY

LOCATION:
501 TURNER RD, NANAIMO, BC

TITLE:
SITE PLAN

PROJECT NAME: NANAIMO - TURNER/ISLAND HWY N	PROJECT NO.:	DWG. NO.:
	BC113422	A02

COPYRIGHT: DUPLICATION, RECORDING, USE OR DISCLOSURE PROHIBITED WITHOUT WRITTEN AUTHORIZATION OF Roehampton West Ltd.



- NOTES:
1. POLE DESIGN IS CONCEPTUAL FOR TENDER PURPOSES AND IS NOT FOR CONSTRUCTION, OBTAIN SITE SPECIFIC WIND FOR FINAL DESIGN.
 2. ALL WORK TO CONFORM TO LATEST TELUS SPECIFICATIONS.
 3. ALL DIMENSIONS ARE IN MM UNLESS NOTED OTHERWISE.
 4. DRAWINGS ARE NOT TO BE SCALED.

POLE COORDINATES	
POLE #	COORDINATES
1	N 49.224391° W 124.036987°

CLIENT:



RECEIVED
CIP4668
2025-JUL-22
Current Planning

5		
4		
3		
2		
1		
0	AH	PRELIMINARY
NO. BY	DESCRIPTION	DATE
		14 JUL 25

ROEHAMPTON WEST
405 GRANVILLE ST.
SUITE 1051
VANCOUVER, BC V6C 1T2
TEL: (778)228-4228
VANCOUVER | KELLOWNA | EDMONTON | CALGARY


LOCATION:
501 TURNER RD, NANAIMO, BC

TITLE:
CLOSE UP PLAN VIEW – POLE #1

PROJECT NAME: NANAIMO – TURNER/ISLAND HWY N PROJECT NO: BC113422 DWG. NO: A03

① CLOSE UP PLAN VIEW – POLE #1
SCALE 1:80

COPYRIGHT: DUPLICATION, RECORDING, USE OR DISCLOSURE PROHIBITED WITHOUT WRITTEN AUTHORIZATION OF Roehampton West Ltd.

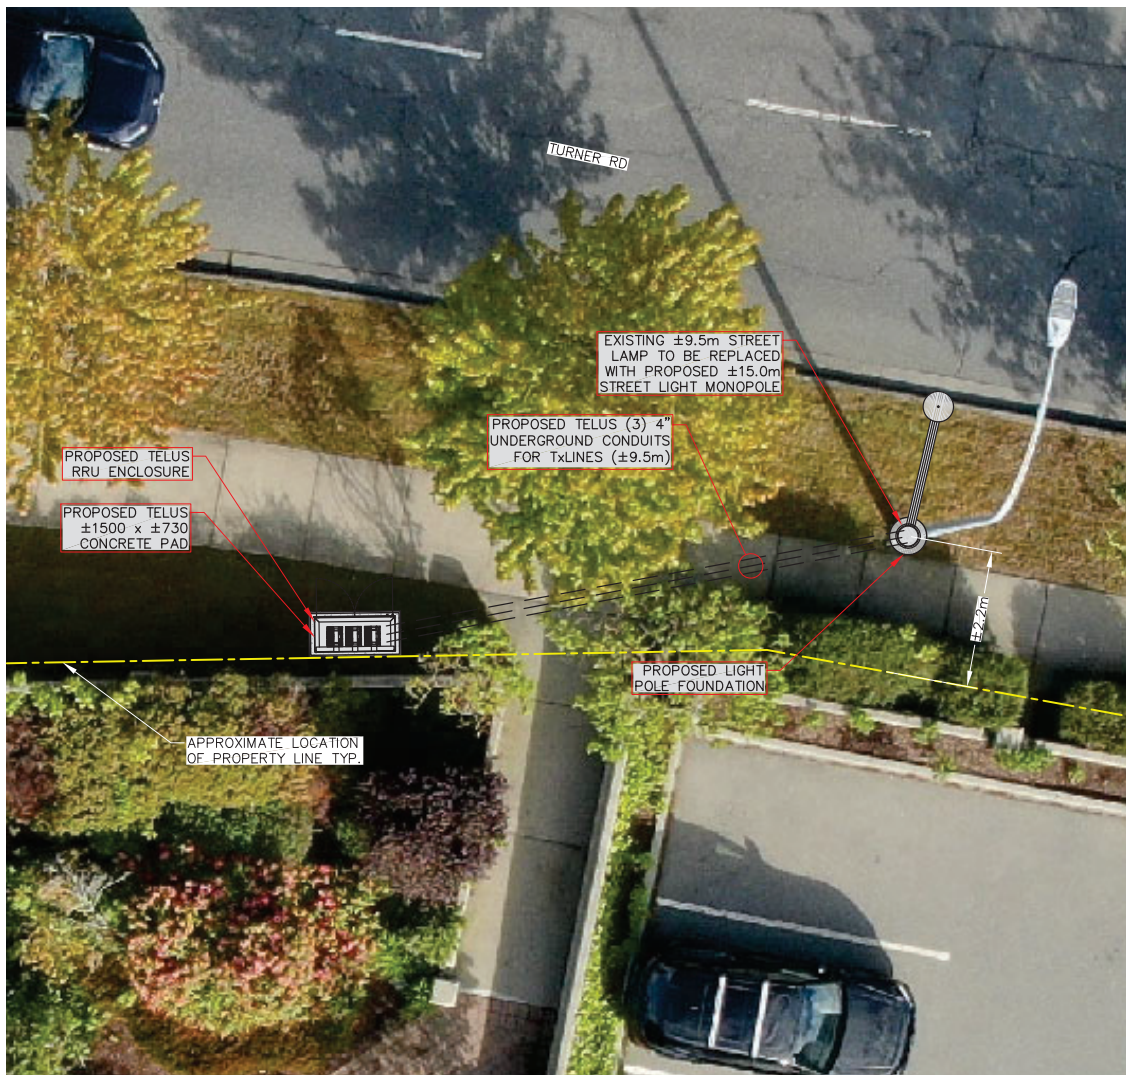

① CLOSE UP PLAN VIEW – POLE #2
SCALE 1:80



- NOTES:
1. POLE DESIGN IS CONCEPTUAL FOR TENDER PURPOSES AND IS NOT FOR CONSTRUCTION, OBTAIN SITE SPECIFIC WIND FOR FINAL DESIGN.
 2. ALL WORK TO CONFORM TO LATEST TELUS SPECIFICATIONS.
 3. ALL DIMENSIONS ARE IN MM UNLESS NOTED OTHERWISE.
 4. DRAWINGS ARE NOT TO BE SCALED.

POLE COORDINATES	
POLE #	COORDINATES
2	N 49.22461° W 124.036789°

CLIENT:



RECEIVED
CIP4668
2025-JUL-22
Current Planning

5		
4		
3		
2		
1		
0	AH PRELIMINARY	14 JUL 25
NO. BY	DESCRIPTION	DATE

ROEHAMPTON WEST
405 GRANVILLE ST.
SUITE 1051
VANCOUVER, BC V6C 1T2
TEL. (778)228-4228
VANCOUVER | KELOWNA | EDMONTON | CALGARY

LOCATION:
501 TURNER RD, NANAIMO, BC

TITLE:
CLOSE UP PLAN VIEW – POLE #2

PROJECT NAME:
NANAIMO – TURNER/ISLAND HWY N

PROJECT NO.:
BC113422

DWG. NO.:
A04

COPYRIGHT: DUPLICATION, RECORDING, USE OR DISCLOSURE PROHIBITED WITHOUT WRITTEN AUTHORIZATION OF Roehampton West Ltd.