


ATTACHMENT A  
LOCATION PLAN



REZONING APPLICATION NO. RA000389

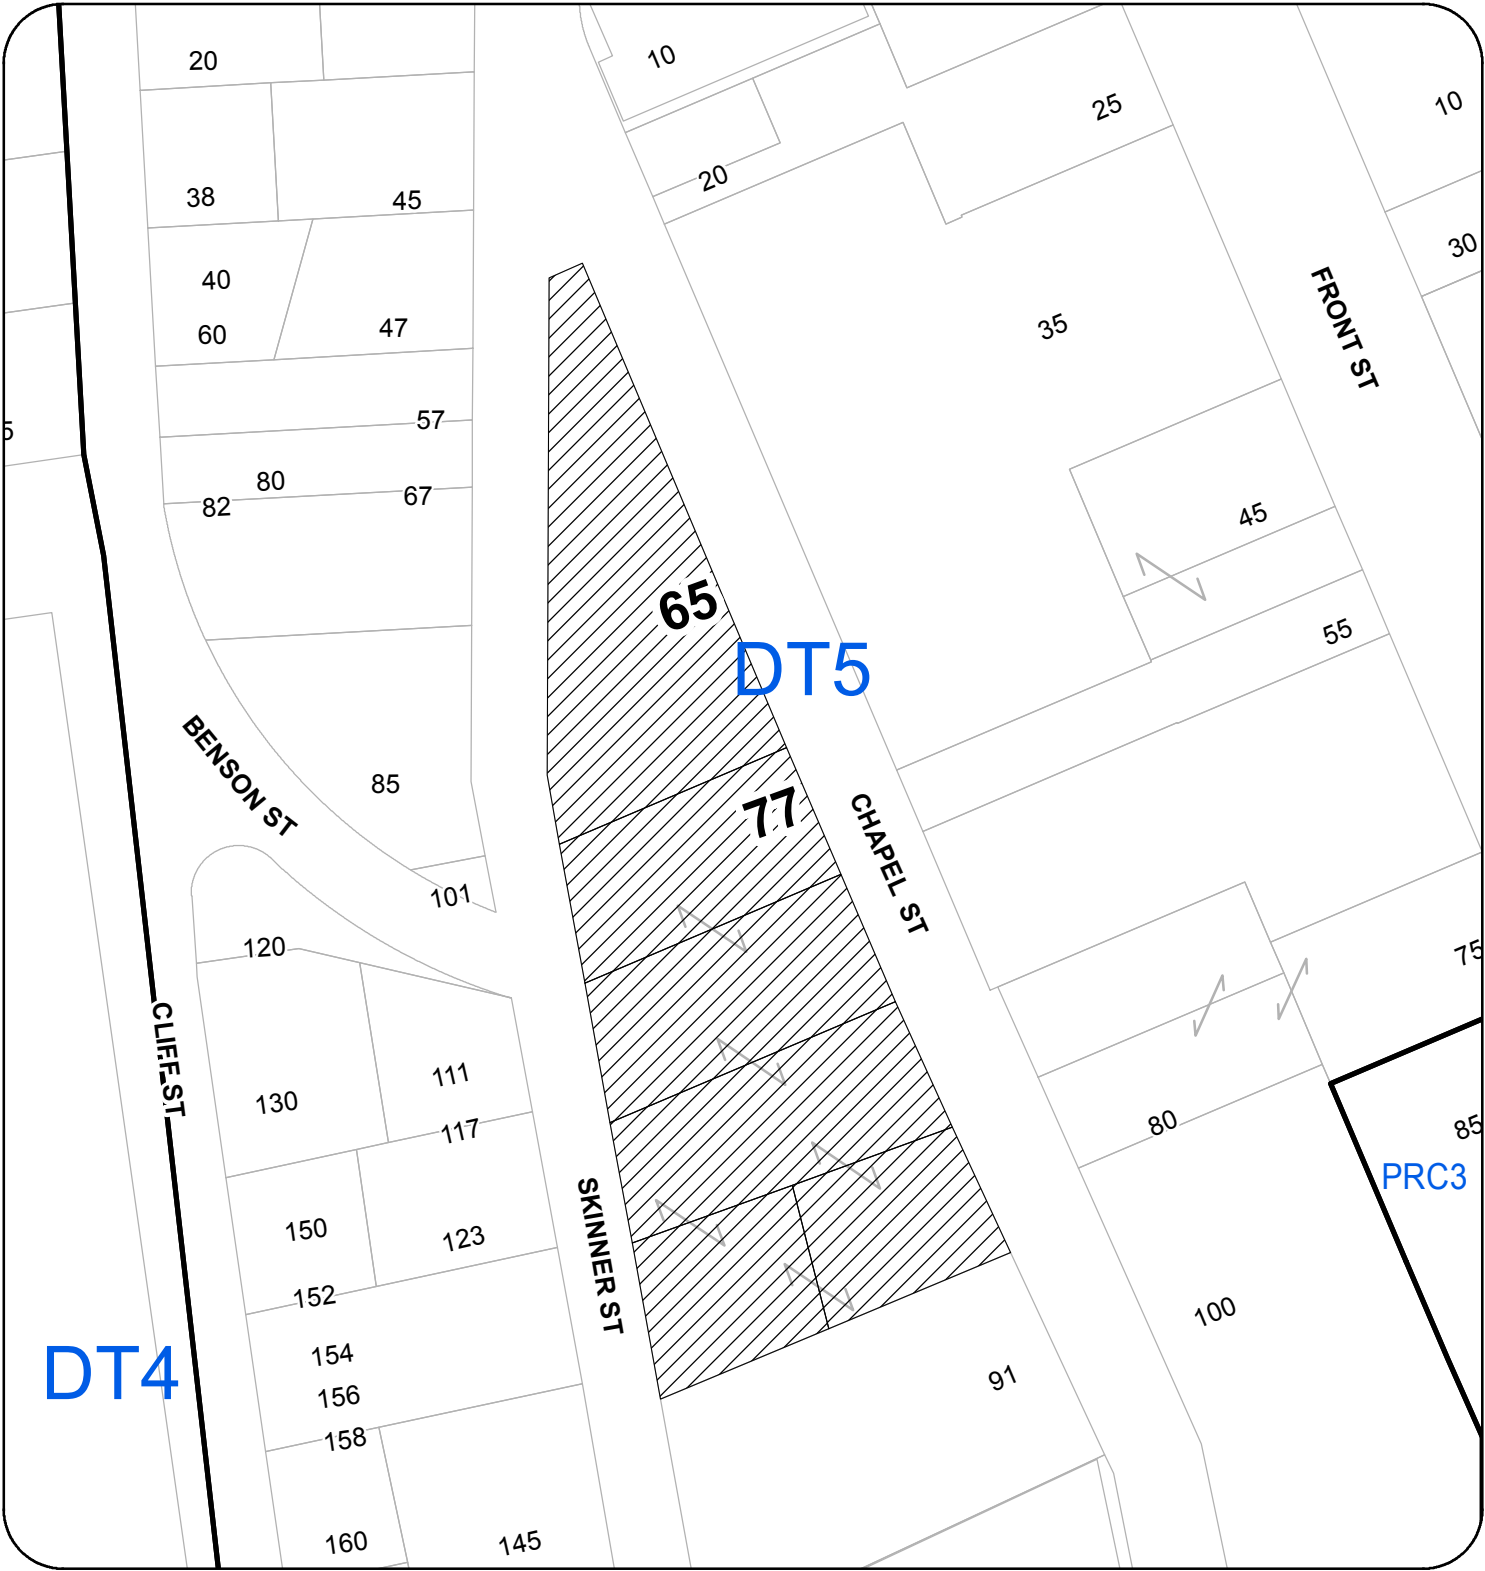

LOCATION PLAN

Civic: 65 and 77 Chapel Street



Subject Property

**GRADE CALCULATION**

$19.8 + 19.9 + 20.7 + 23.8 + 23.9 + 23.8 + 23.6 + 19.5 + 16.1 + 17.6 = 209$


$209 / 10 = 20.9\text{m GEODETIC}$



|           |          |                                  |                 |
|-----------|----------|----------------------------------|-----------------|
|           | 18-05-30 | Issued for Reasoning Revisions   |                 |
|           | 18-03-28 | Issued for Reasoning Revisions   |                 |
|           | 18-01-19 | Issued for Reasoning Application |                 |
| Rev       | Date     | Description                      |                 |
| plot date | 18-05-30 | drawing file                     | 1727 A200 Plans |
| drawn by  | lgf      | checked by                       | pdf             |
| scale     | 1:200    | project number                   | 1727            |

NOTE: All dimensions are shown in millimeters U.N.O.

**MARCILO**  
77 Chapel Street  
Nanaimo BC  
Site Plan

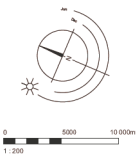

dHkA A101

de Hoog & Kierulf architects  
Victoria  
977 Fort Street V8V 3K3 T 1-250-658-3367  
Nanaimo  
102-5190 Dublin Way V9T 2K8 T 1-250-585-5810

COPYRIGHT RESERVED. THESE PLANS AND DESIGNS ARE AND AT ALL TIMES REMAIN THE PROPERTY OF DE HOOG & KIERULF ARCHITECTS TO BE USED FOR THE PROJECT SHOWN AND MAY NOT BE REPRODUCED WITHOUT WRITTEN CONSENT

# ATTACHMENT C CONCEPTUAL RENDERINGS

1 of 2



VIEW LOOKING NORTH-EAST OVER NANAIMO HARBOUR

RECEIVED  
RA 389  
2018-JUL-17  
City of Nanaimo

| 18-05-30 |          | Issued for Planning Review       |      |
|----------|----------|----------------------------------|------|
| Rev      | Date     | Description                      |      |
| 18-05-30 | 18-05-30 | Issued by 1727 A502 Supplemental |      |
| 18-05-30 | 18-05-30 | Issued by 1727 A502 Supplemental | pdf  |
| 18-05-30 | 18-05-30 | Issued by 1727 A502 Supplemental | 1727 |

NOTES: All dimensions are shown in millimeters (M.M.).

**MARCILO**  
77 Chapel Street  
Nanaimo BC  
Colour Rendering

dhKa A502

de Hoog & Kierulff architects  
Victoria  
577 Fort Street V8V 3K3 T 1-250-695-3367  
Nanaimo  
622-6190 Dublin Way V8T 2K8 T 1-250-585-5810  
COMMITMENT: THESE PLANS AND DRAWINGS ARE NOT TO BE USED FOR THE  
CONSTRUCTION OF THE PROJECT WITHOUT THE WRITTEN CONSENT  
OF THE ARCHITECTS. THE PROJECT IS NOT TO BE REPRODUCED WITHOUT THE WRITTEN CONSENT





VIEW LOOKING SOUTH AT RESIDENTIAL ENTRANCE



VIEW LOOKING SOUTH AT ATHLETIC CLUB ENTRANCE



VIEW LOOKING NORTH ALONG CHAPEL STREET



VIEW LOOKING NORTH ALONG SKINNER STREET

RECEIVED  
RA389  
2018-JUL-17

| Rev | Date       | Description            |
|-----|------------|------------------------|
| 1   | 17/07/2018 | 1727 A500 Supplemental |
| 2   | 17/07/2018 | 1727 A500 Supplemental |
**MARCILO**  
77 Chapel Street  
Nanaimo BC  
Street Views

dHKA A504

de Hoog & Kierulff architects  
Victoria  
577 Fort Street V8V 3K3 T 1-250-656-3367  
Nanaimo  
502-5190 Dublin Way V8T 2K6 T 1-250-585-5810  
Copyright reserved. These plans and drawings are the property of de Hoog & Kierulff architects. To be used for the project shown and may not be reproduced without written consent.



## An aerial photograph of the Port of Everett, Washington. The map shows a mix of industrial facilities, including piers, cranes, and large storage tanks, situated along the waterfront. A red outline highlights a specific area on the waterfront, which is the proposed site for the Everett Waterfront Park. The surrounding area includes various buildings, parking lots, and roads. The water of the harbor is visible on the right side of the image.


An aerial photograph of a waterfront area. A red outline highlights a proposed building footprint on a peninsula. The area is surrounded by existing industrial or commercial buildings, parking lots, and a road. To the right, there is a body of water with a pier and several boats. The proposed building is a long, narrow structure with a curved end.

de Hoog & Kierulf architects  
Victoria  
977 Fort Street V8V 3K3 T 1-250-658-3367  
Nanaimo  
102-5190 Dublin Way V9T 2K8 T 1-250-585-5810

COPYRIGHT RESERVED. THESE PLANS AND DESIGNS ARE AND AT ALL TIMES REMAIN THE PROPERTY OF DE HOOG & KIERULF ARCHITECTS TO BE USED FOR THE PROJECT SHOWN AND MAY NOT BE REPRODUCED WITHOUT WRITTEN CONSENT



ATTACHMENT E  
AERIAL PHOTO

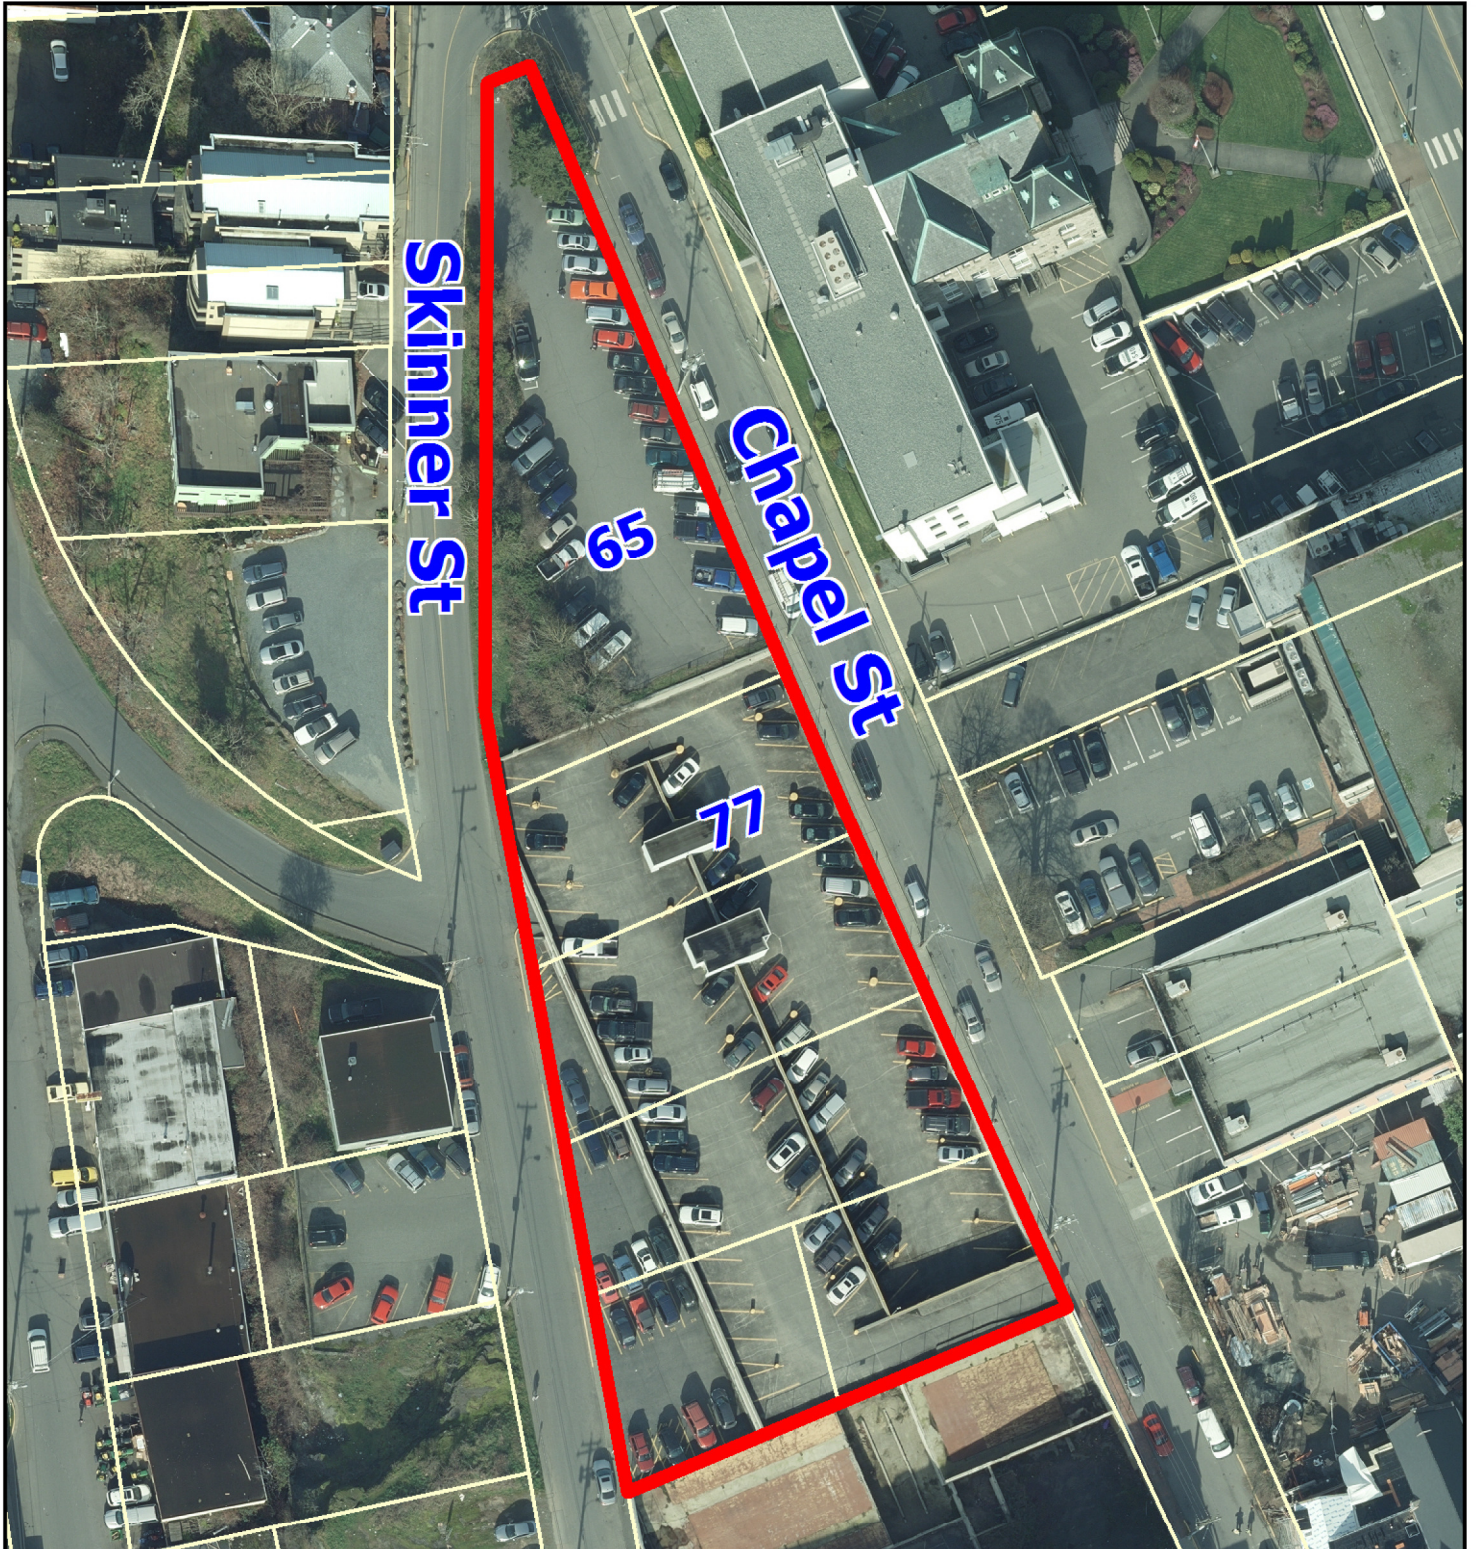

REZONING APPLICATION NO. RA000389



Subject Property