



40.24 As per Legal Land Survey  
RAISING HOUSE APPROX. 0.635m

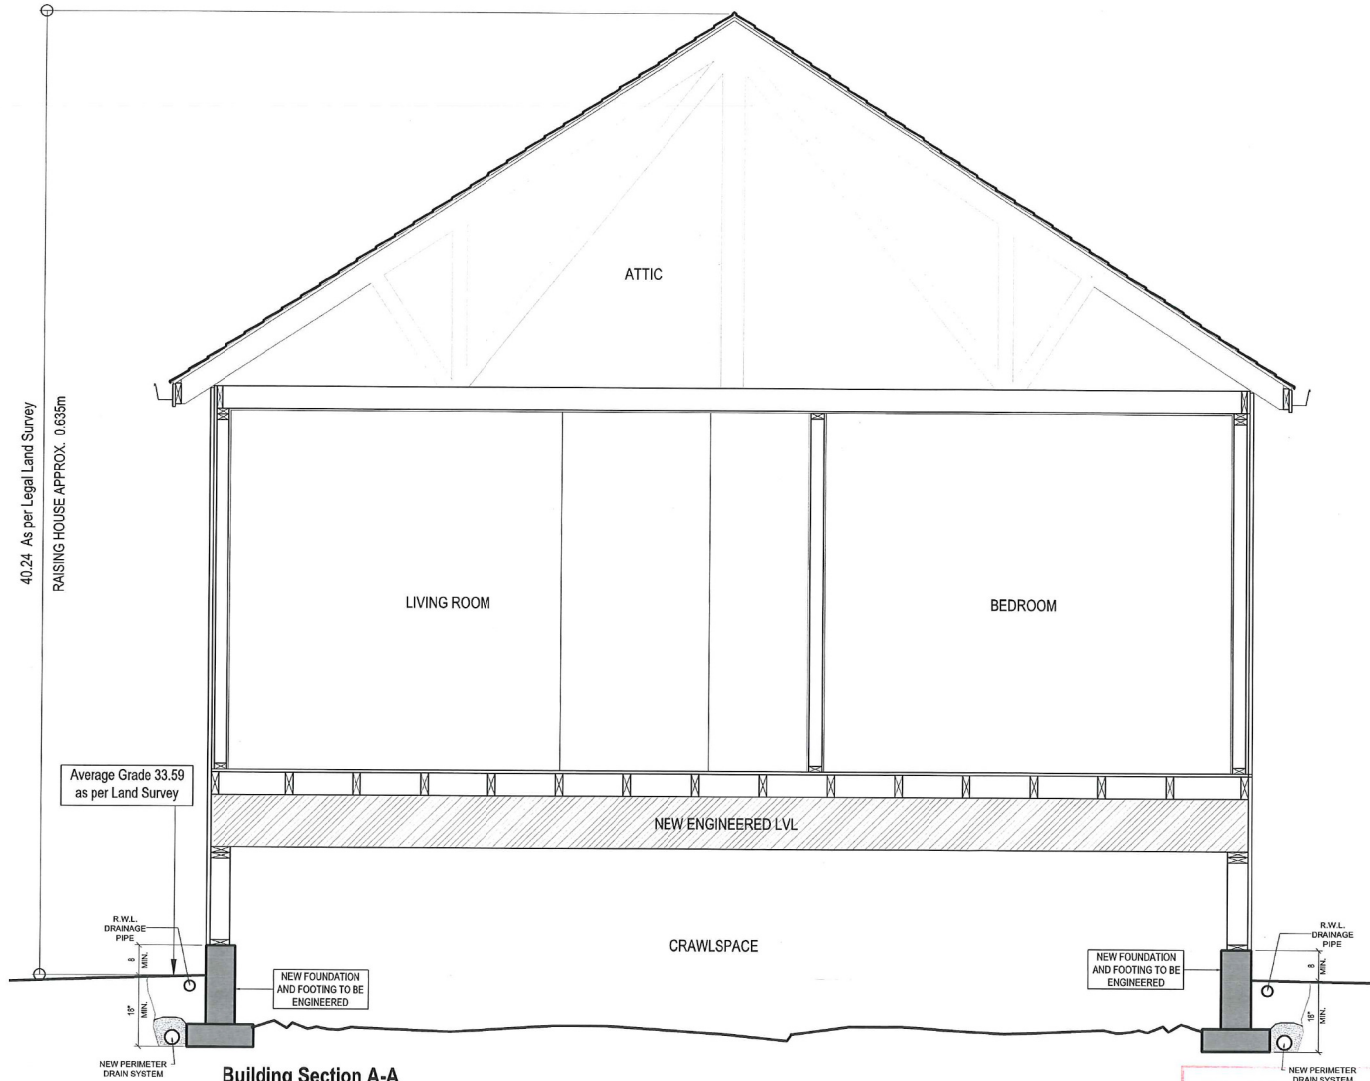

**Building Section A-A**  
Scale: 1/4" = 1'-0"

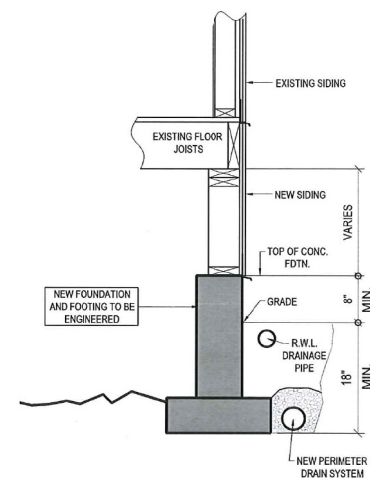

**TYPICAL FOUNDATION SECTION**

		550P Cornex Road Nanaimo, BC V9S 3J3 Ph. 250-585-8787 www.classichomeimprovements.ca	
PROJECT:		Fee Residence	
SITE ADDRESS:		610 Nicol Street	
DRAWING TITLE:		Building Section	
DESIGNER:	DATE:	DWG. #:	IFC
Xmas	Dec. 4 2018	CHI-5	

RECEIVED  
*Box 710*  
 DEC 19 2018  
 CITY OF NANAIMO  
 COMMUNITY DEVELOPMENT