


ATTACHMENT D BUILDING ELEVATIONS

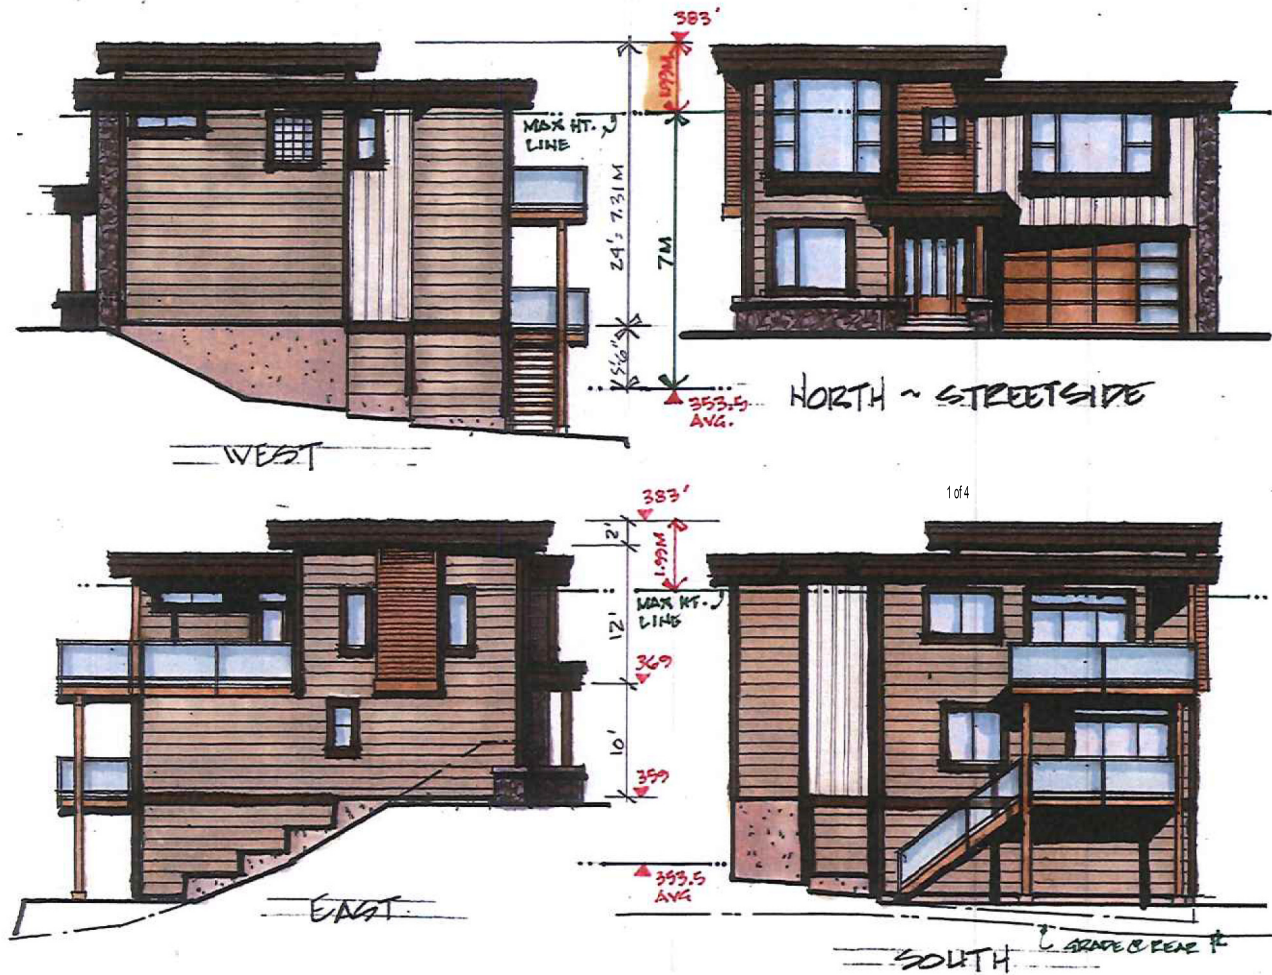

Materials and colours



Hardipanel fascia and trims
Raccoon fur



Hardiplank siding
Aged pewter



Metal cladding
Bridger steel ultra batten



Cedar siding and timber
Clear U.V. protected finish



Stonework
Ocean mist K2

Railings
Black KS with smoked glass

Date Dec 17, 2018

Sheet A-5

Project: 1228 Manzanita
House A Elevations

GARY CARNIATO
1025 COLUMBIA AVENUE
CAPPELL RIVER, BC
V3V 3L3
TEL 250-284-9790



Materials and colours

Hardipanel fascia and trims
Raccoon fur


Hardiplank siding
Aged pewter

Metal cladding
Bridger steel ultra batten

Cedar siding and timber
Clear U.V. protected finish

Stonework
Ocean mist K2

Railings
Black KS with smoked glass

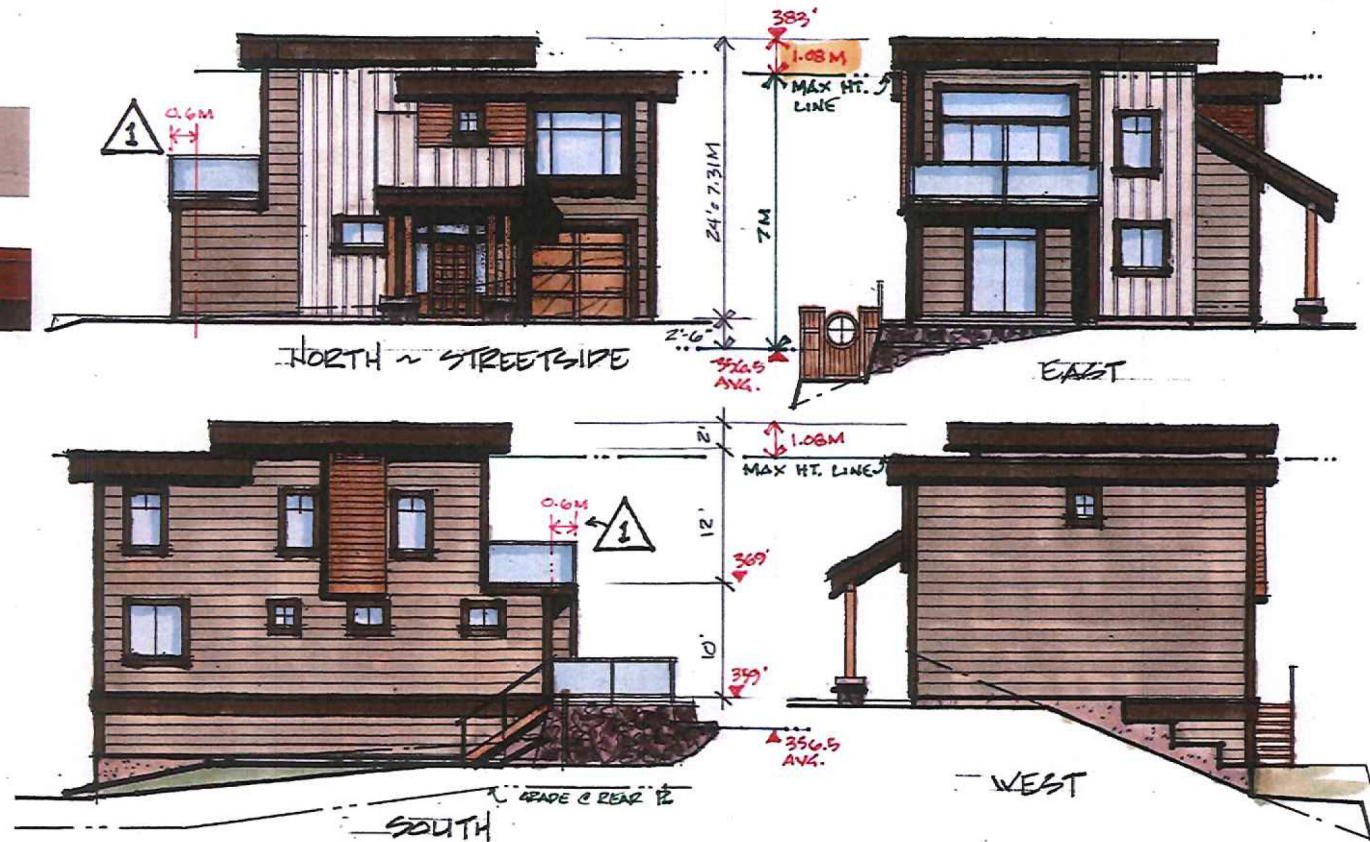

House "B"
Scale 1"=10'


Date Dec 17, 2018

Sheet A-7

Project: 1228 Manzanita
House B Elevations

GARY CARNIATO
1031 N. 1st Street
Campbell River, BC
V9V 5L3
TEL 250-286-9790



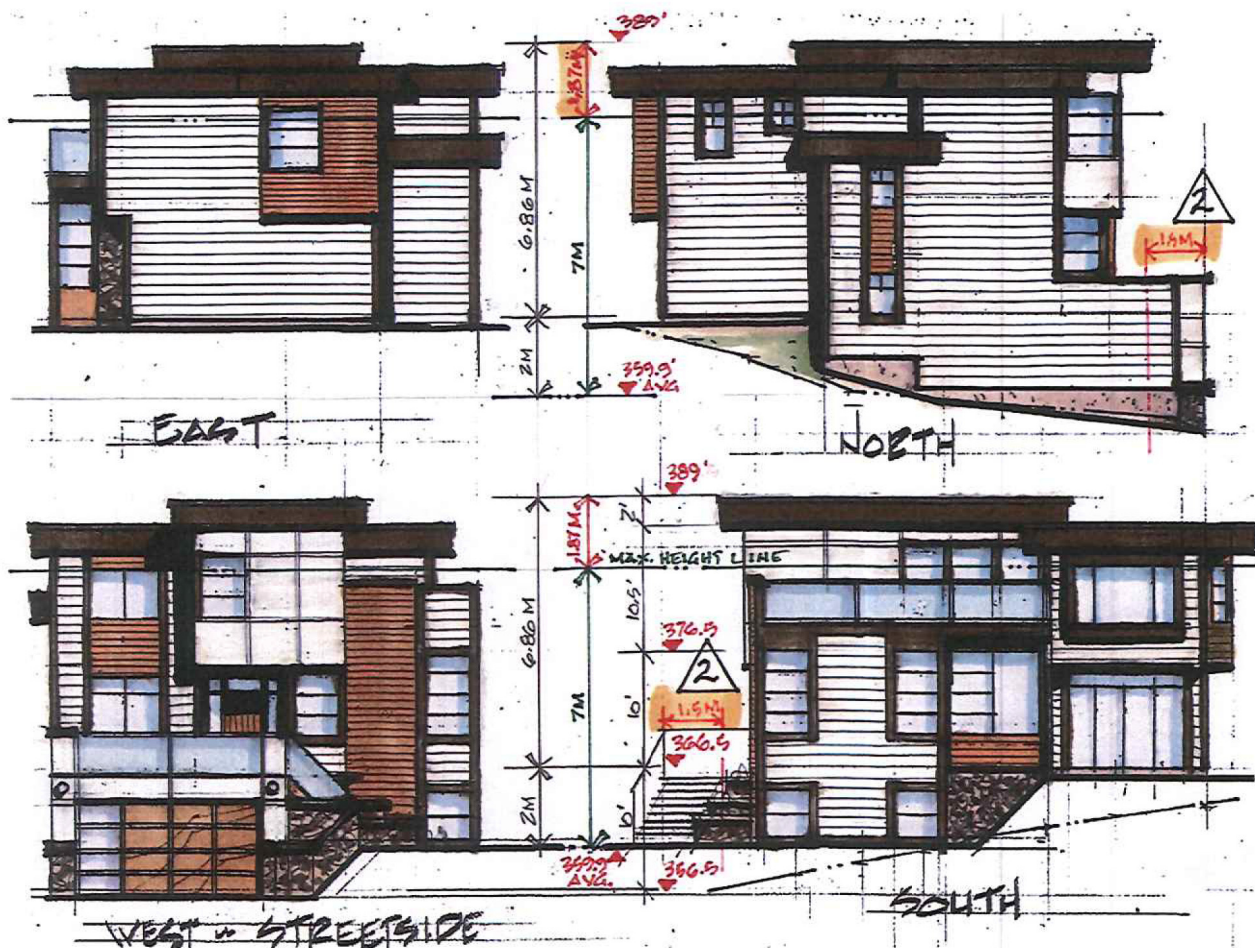

House "C"
Scale 1"=10'

Materials and colours

	Hardipanel fascia and trims Raccoon fur
	Hardiplank siding Arctic white
	Hardipanel siding with metal grid Arctic white
	Hardiplank siding Light mist
	Metal cladding Bridger steel ultra batten
	Cedar siding and timber Clear U.V. protected finish
	Stonework Ocean mist K2
	Rallings Black KS with smoked glass

Date Dec 17, 2018
Sheet A-9

Project: 1228 Manzanita
House C Elevations

GARY CARNIATO
1488 ASPEN CIRCLE
CAPPELL RIVER, BC
V9V 3L3
TEL 250-286-9790



Materials and colours

Hardipanel fascia and trims
Raccoon fur

Hardiplank siding
Arctic white

Hardipanel siding with metal grid
Arctic white


Hardiplank siding
Light mist

Metal cladding
Bridger steel ultra batten

Cedar siding and timber
Clear U.V. protected finish

Stonework
Ocean mist K2

Railings
Black KS with smoked glass

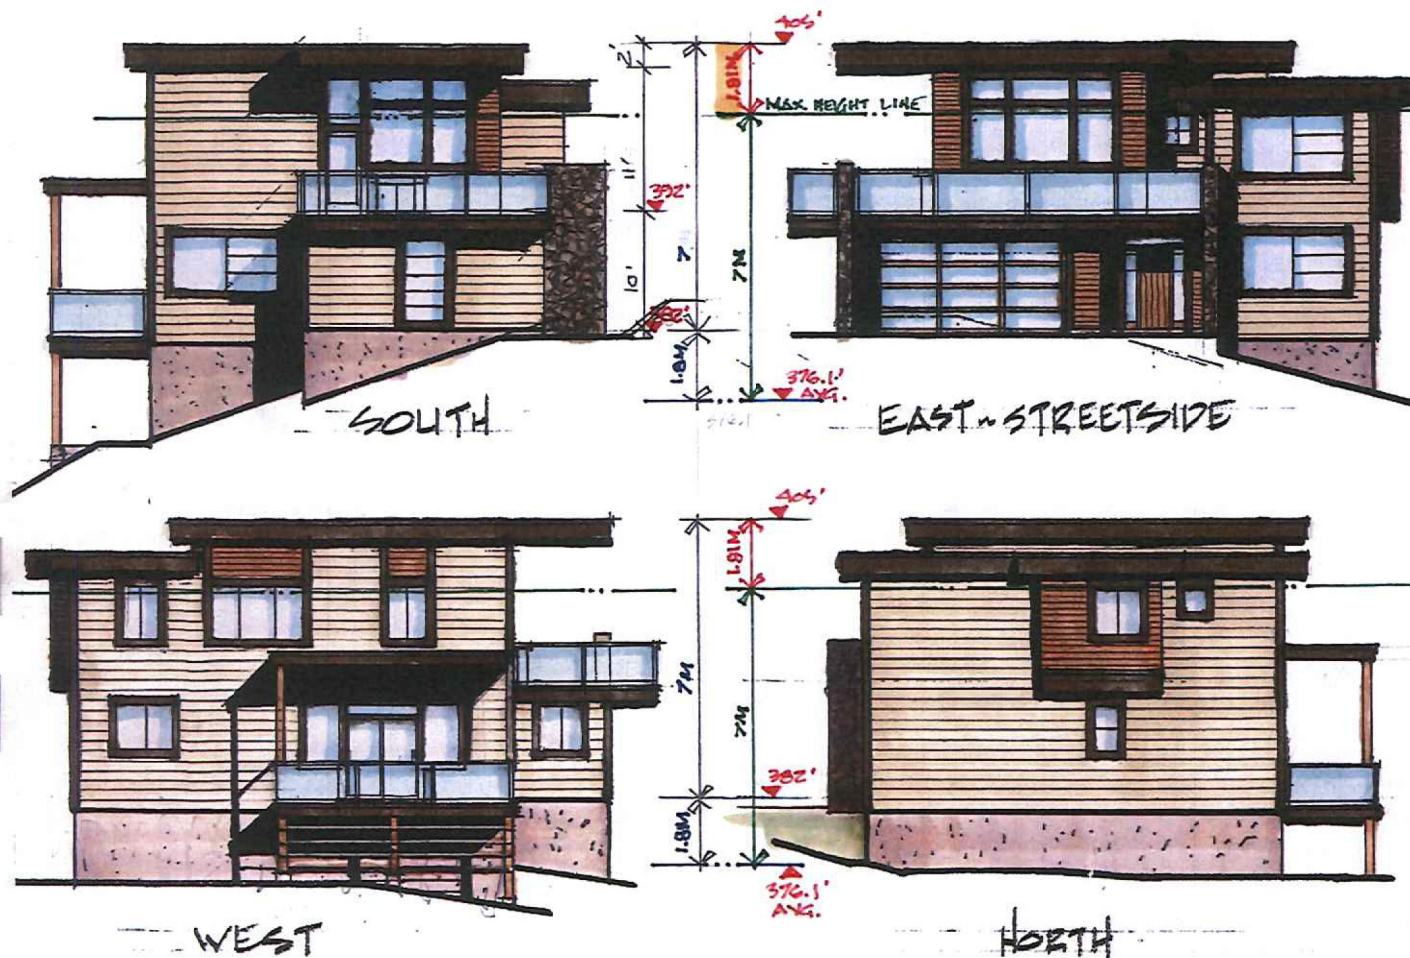

House "D"

Scale 1"=10'

Date Dec 17, 2018
Sheet A-11

Project: 1228 Manzanita
House D Elevations

GARY CARNIATO
1438 HENDERSON ROAD
CAPSALE RIVER, BC
V3V 5L3
TEL 250-266-9790

