



designed by DROLET DESIGN
Jamie Drolet Residential Building Designer
Office 250-391-9890 Cell 250-857-5290
www.droletdesign.com

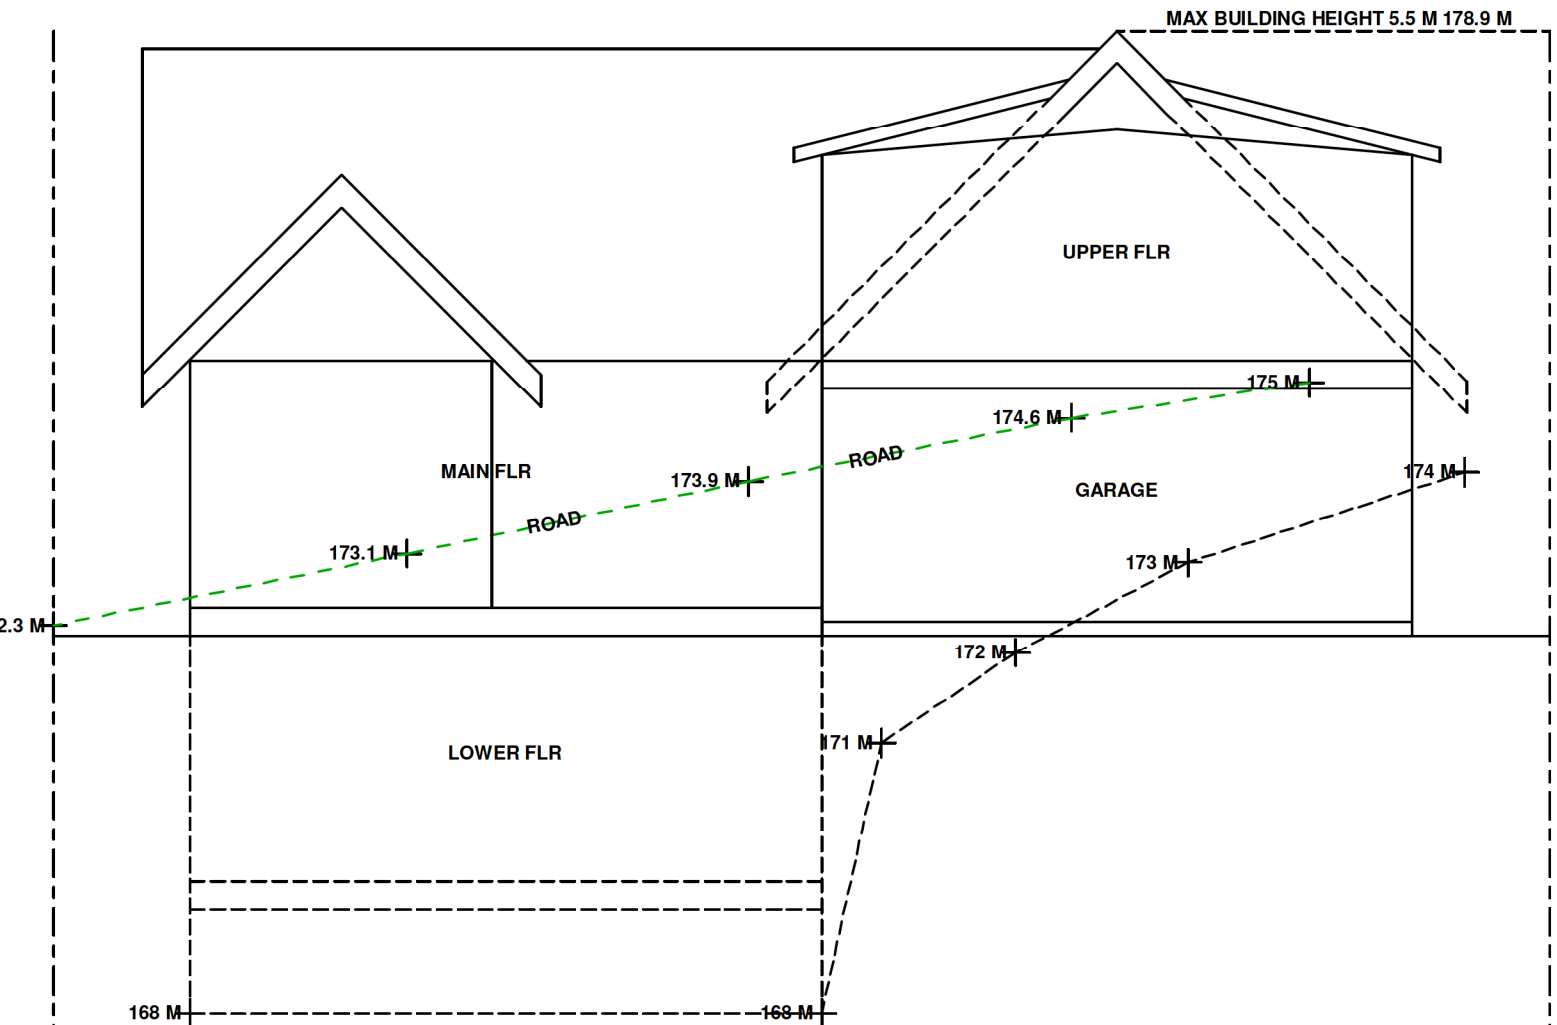


FRONT ELEVATION

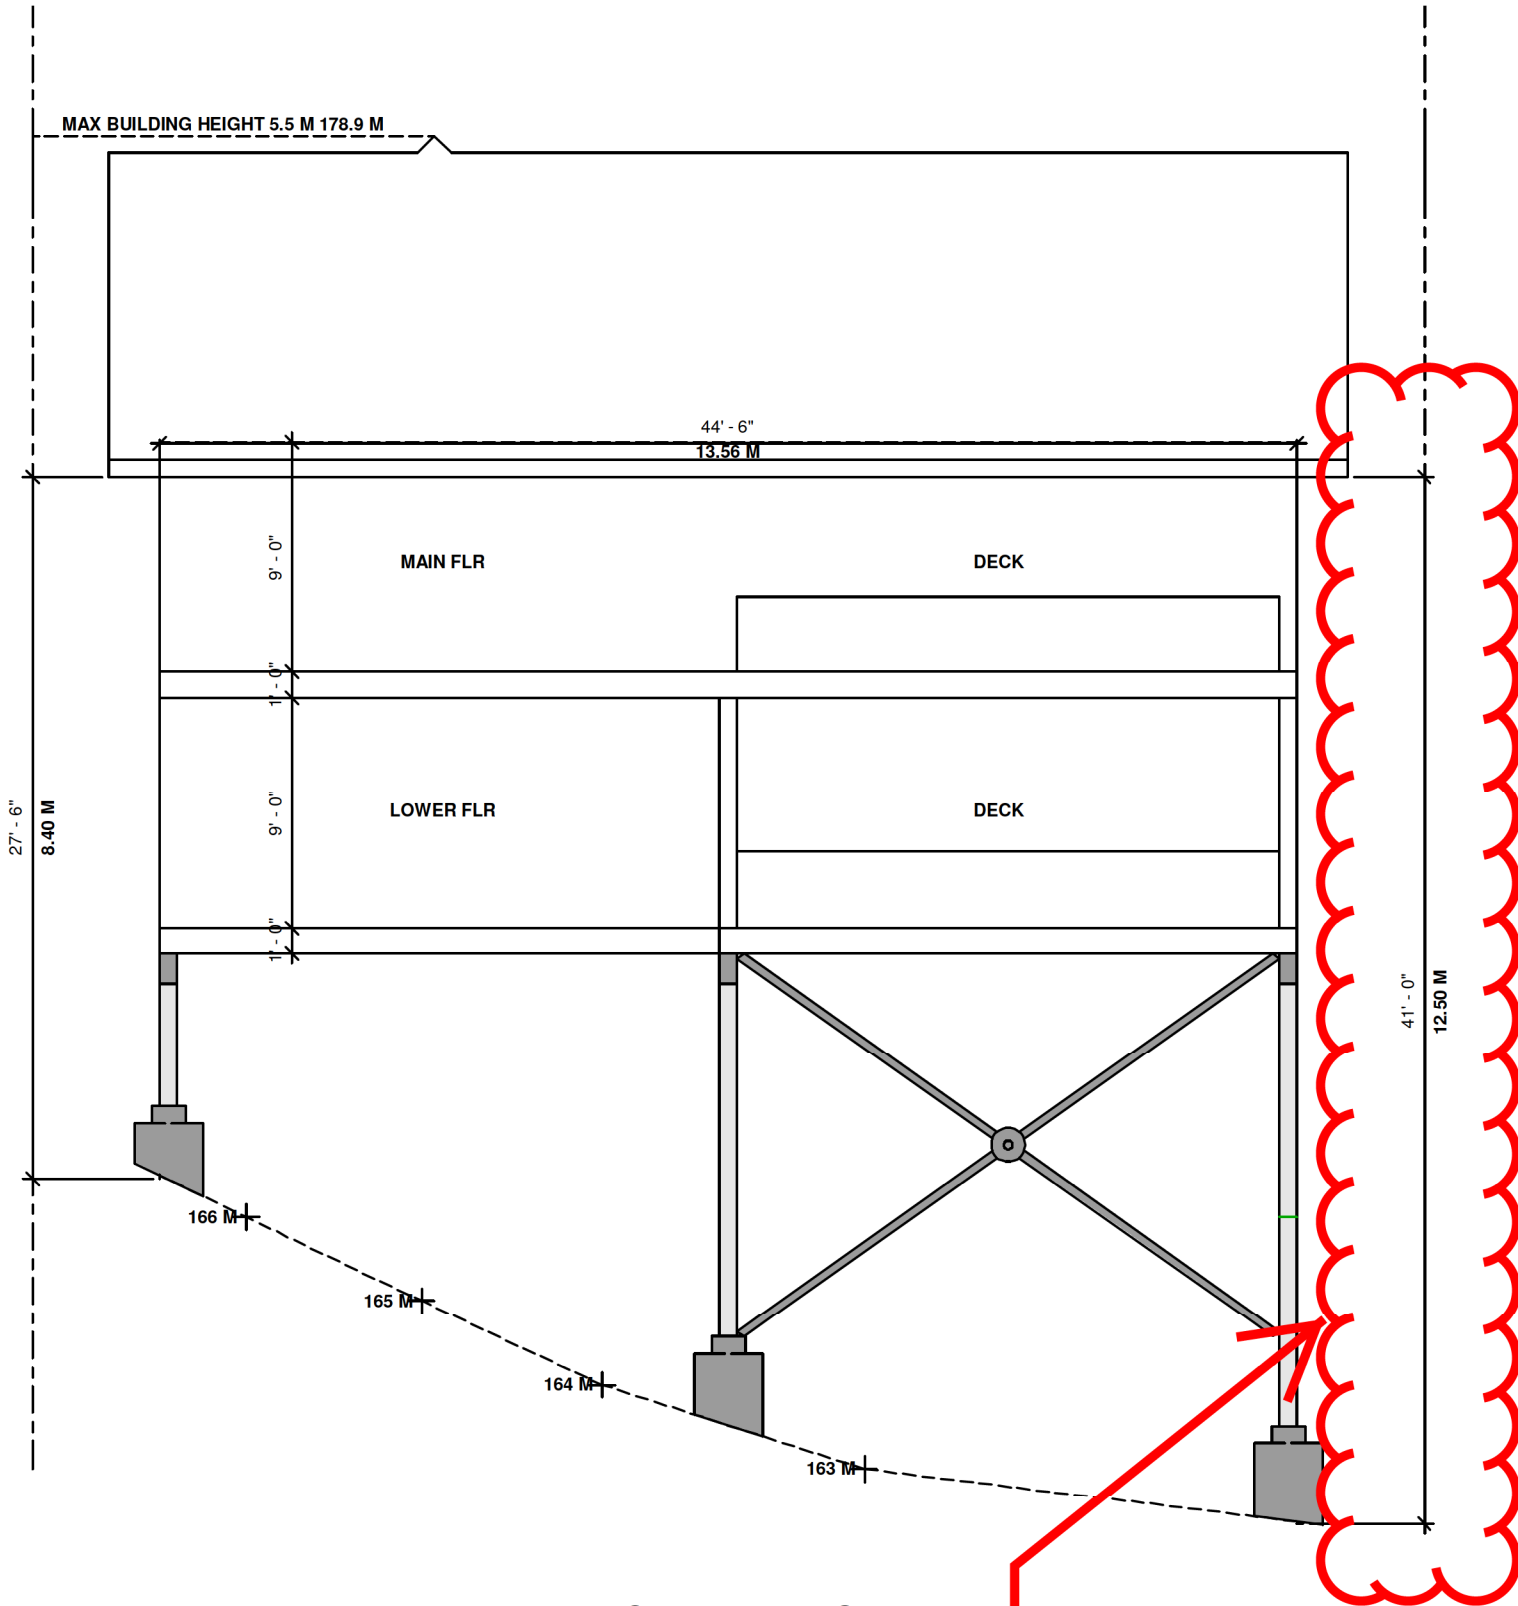

BACK ELEVATION

Proposed
Variance

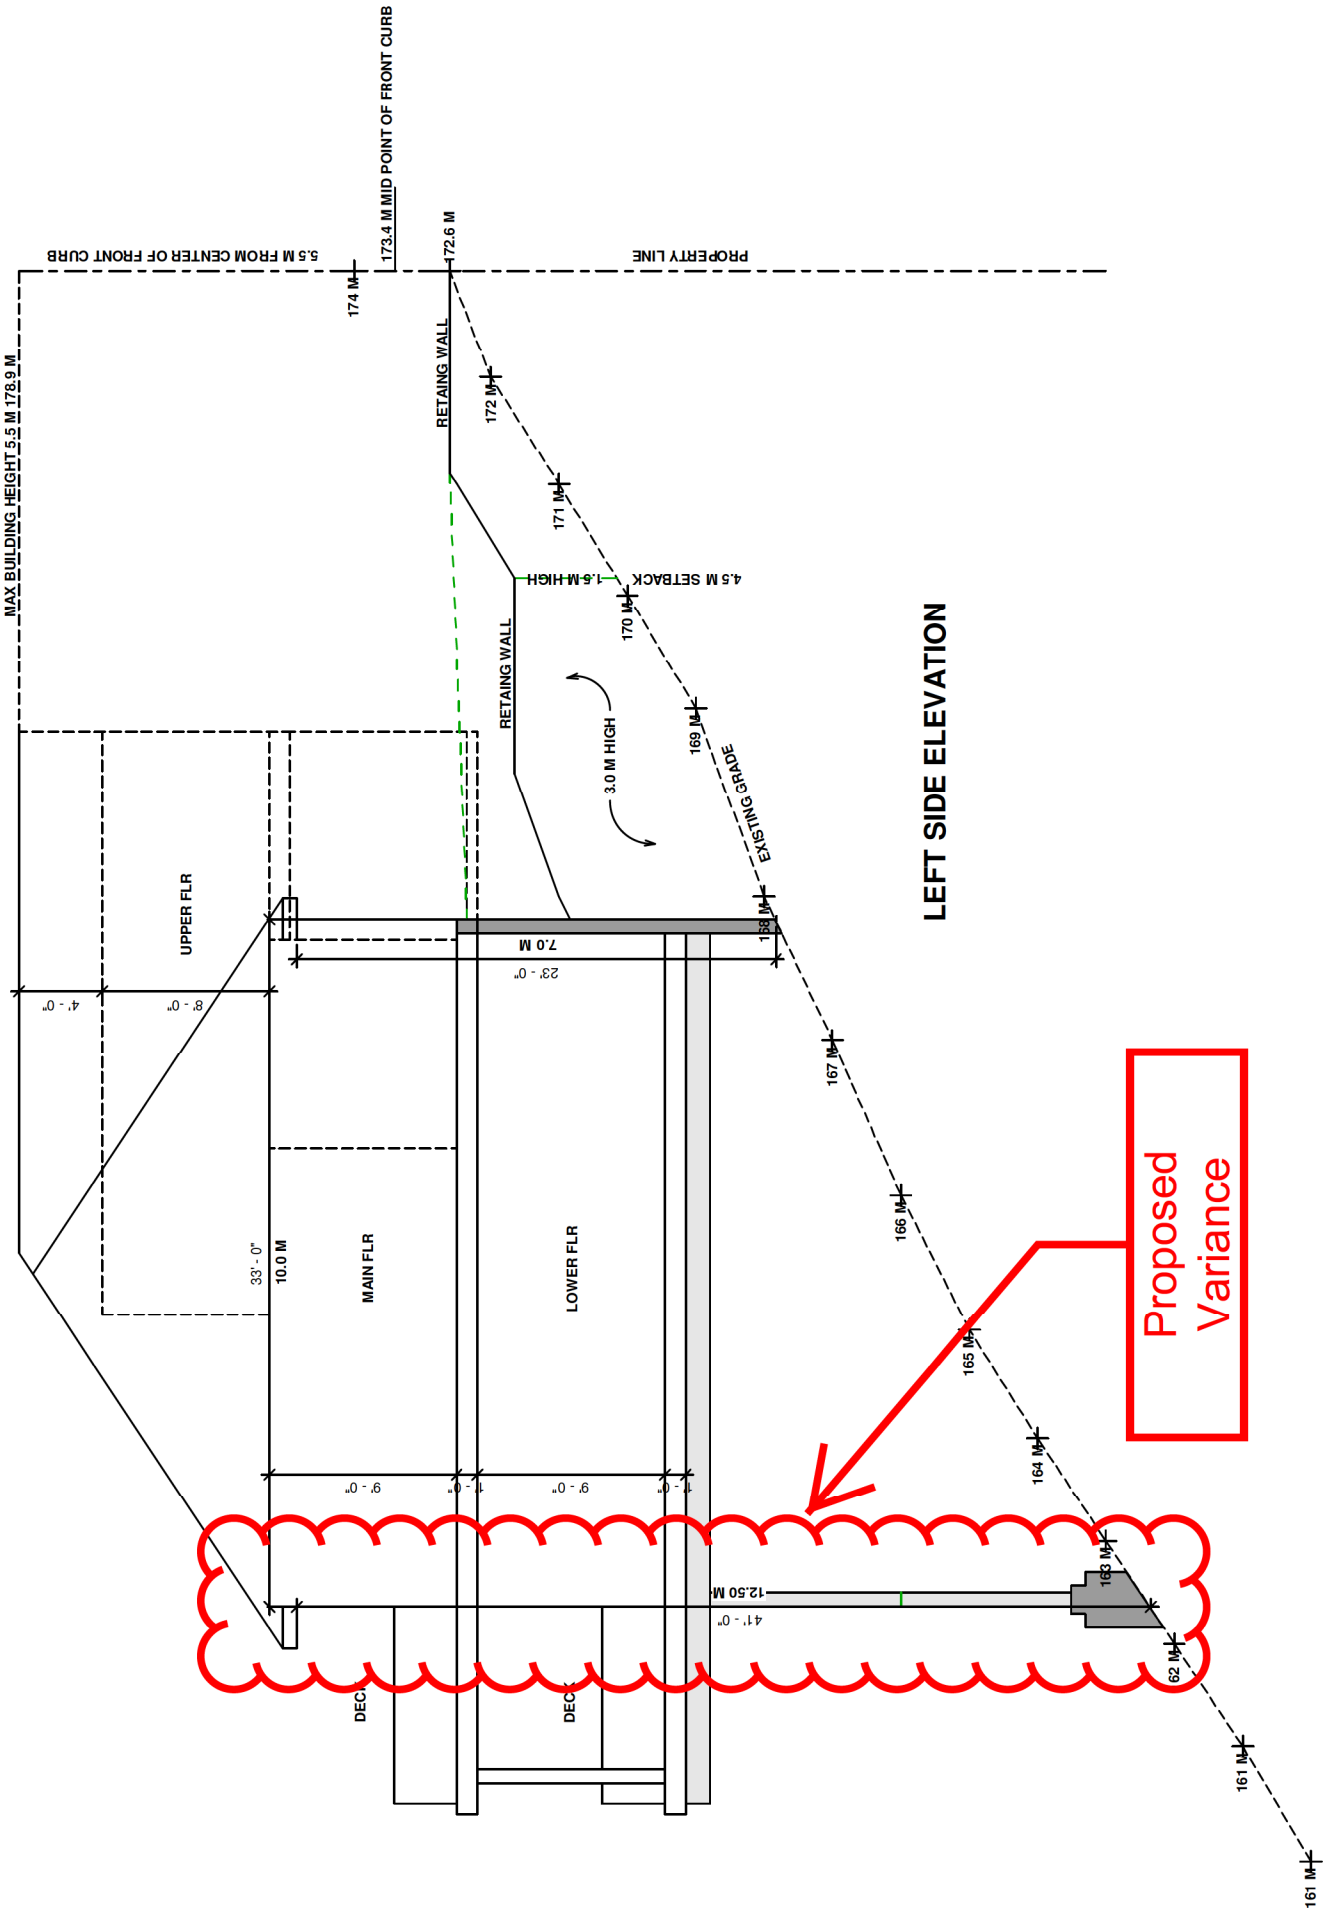

LEFT SIDE ELEVATION

Proposed
Variance



RIGHT SIDE ELEVATION