


ATTACHMENT D PARKING PLAN

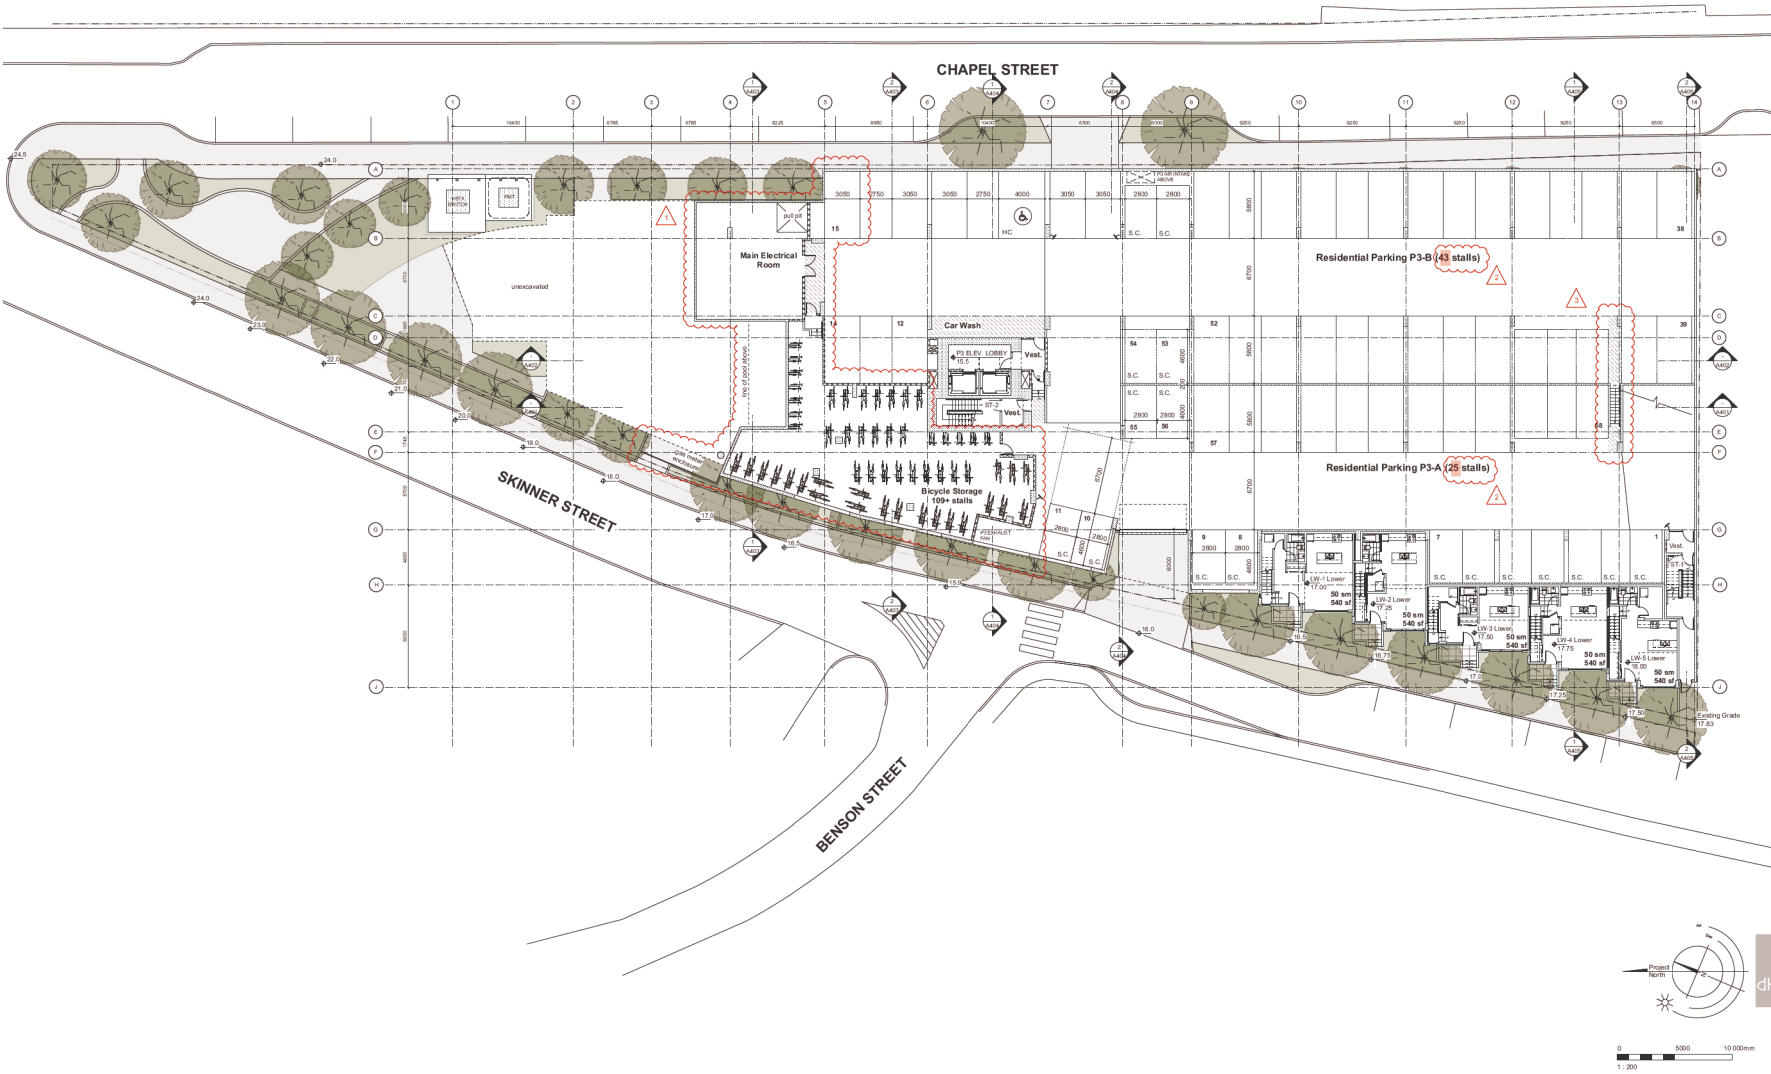


18-12-12	Issued for DP Revisions
18-12-03	Issued for Building Permit
18-05-30	Issued for Rezoning Revisions
18-03-26	Issued for Rezoning Revisions
18-01-19	Issued for Rezoning Application
MARCILO
77 Chapel Street
Nanaimo BC
P3 Parking Plan

RECEIVED
DP 1117
2018-DEC-12
CITY OF NANAIMO

A201.r1

de Hong & Kenif architects
Victoria
877 Fort Street V8V 3K3 T 1-250-658-3367
Nanaimo
402-4150 Quinlan Way V8T 2K8 T 1-250-685-5810
COPYRIGHT RESERVED. THIS PLAN AND DESIGN ARE THE PROPERTY OF DE HONG & KENIF ARCHITECTS. TO BE USED FOR THE PROJECT SHOWN AND MAY NOT BE REPRODUCED WITHOUT WRITTEN CONSENT.

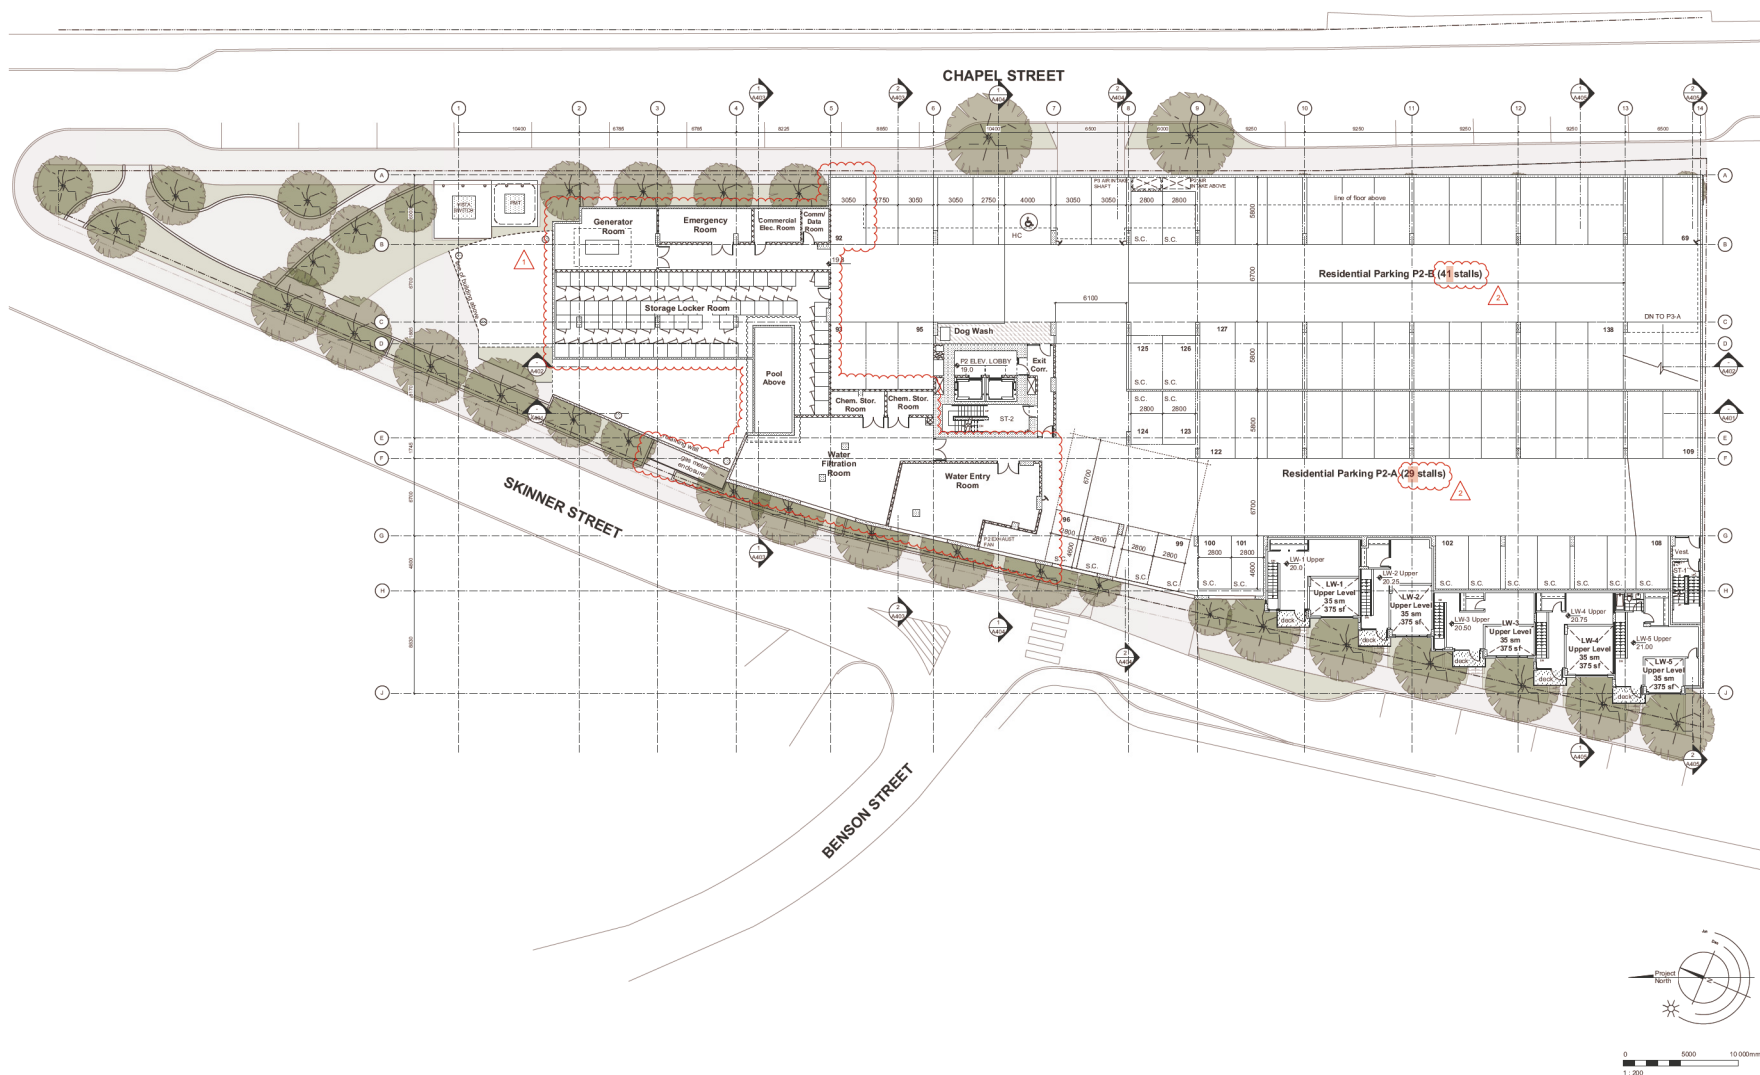


MARCILO
77 Chapel Street
Nanaimo BC
P2 Parking Plan

RECEIVED
DP1117
2018-DEC-12
Current Planning

dHkA A202.r1

de Hoog & Kierulff architects
Victoria
977 Fort Street V8V 3K3 T 1-250-658-3365
Nanaimo
102-5190 Dublin Way V9T 2K8 T 1-250-585-5815

COPYRIGHT RESERVED. THESE PLANS AND DESIGNS ARE AND AT ALL TIMES REMAIN THE PROPERTY OF DE HOOG & KIERULFF ARCHITECTS. TO BE USED FOR THE PROJECT AND AREA MAY NOT BE REPRODUCED WITHOUT THE WRITTEN CONSENT OF DE HOOG & KIERULFF ARCHITECTS.

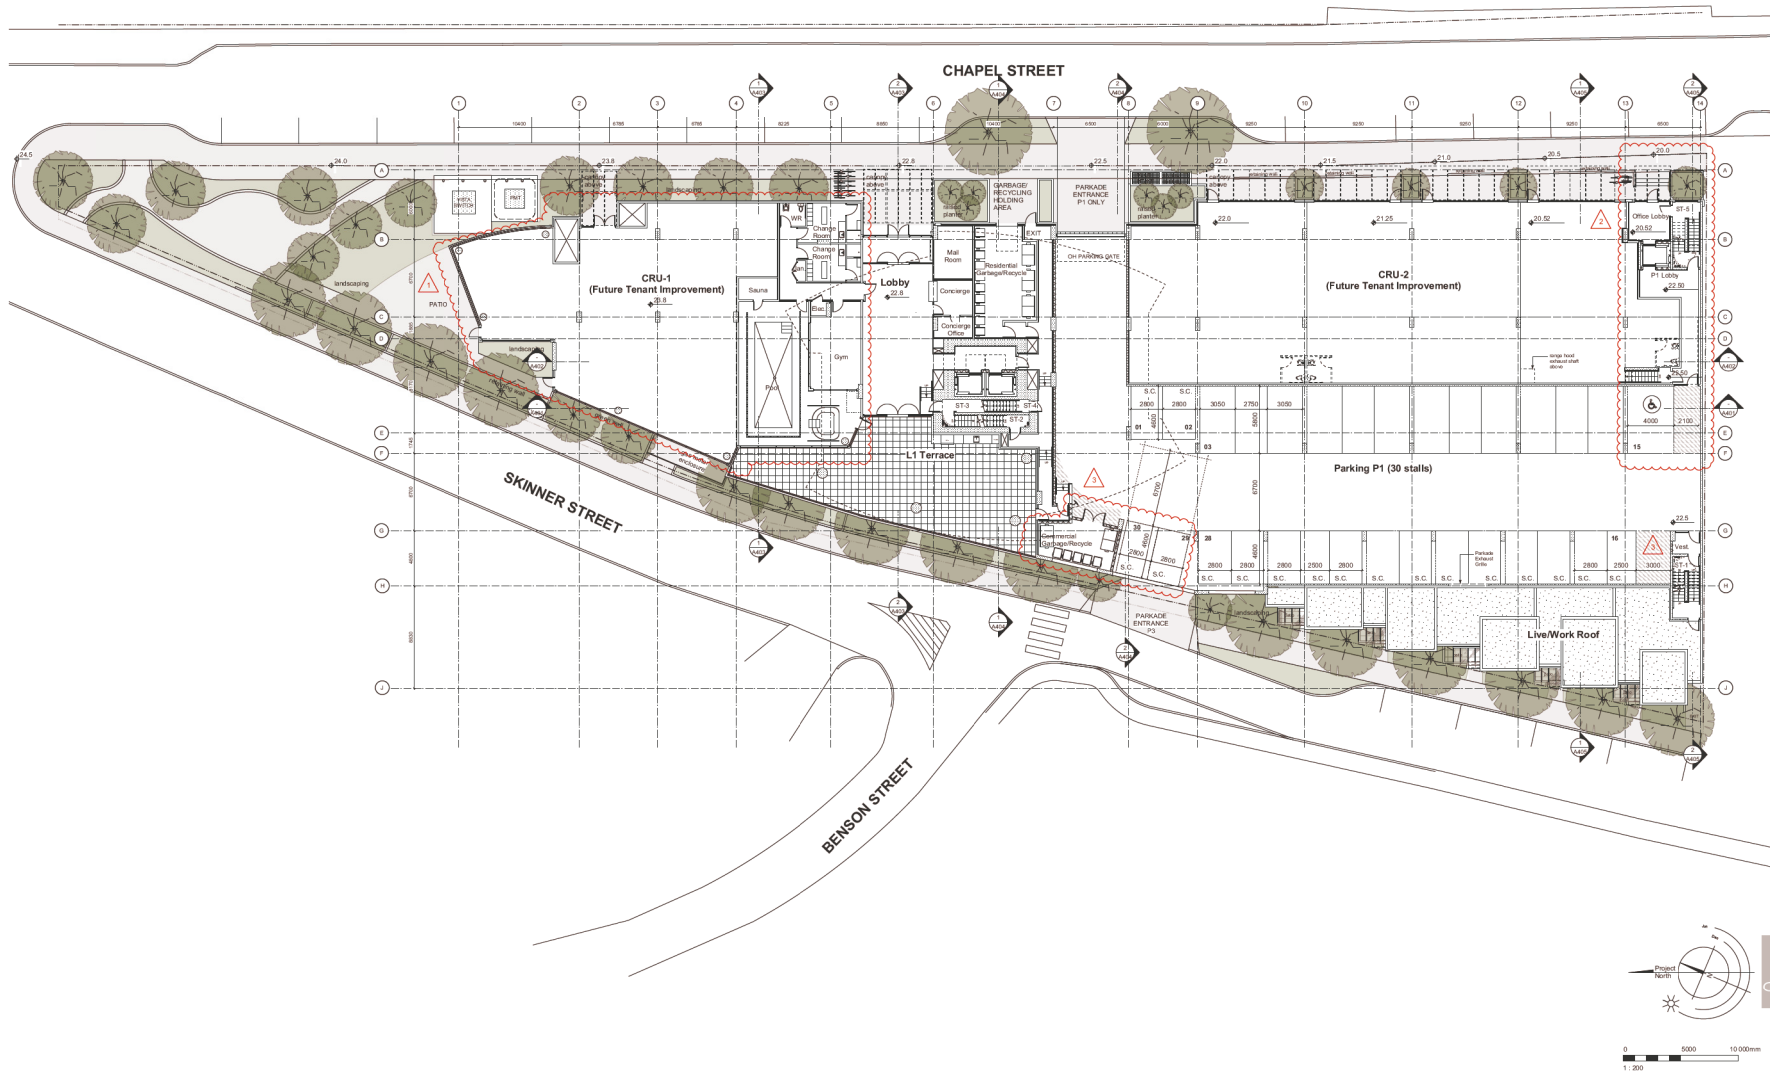

1	18-12-12	Issued for DP Revision	
2	18-12-03	Issued for Building Permit	
3	18-05-30	Issued for Reasoning Revisions	
4	18-03-28	Issued for Reasoning Revisions	
5	18-01-19	Issued for Reasoning Application	
Rev	Date	Description	
proj date	18-12-12	drawing file	1727 A203 Plans
drawn by	lgl	checked by	pdf
scale	1:200	project number	1727

NOTE: All dimensions are shown in millimeters.

MARCILO
77 Chapel Street
Nanaimo BC
L1/P1 Parking Plan

RECEIVED
DP1117
2018-DEC-12
Current Planning

dHka A203.r1

de Hoog & Kierulf architects
Victoria
977 Fort Street V8V 3K3 T 1-250-658-3367
Nanaimo
102-5190 Dublin Way V9T 2K8 T 1-250-585-5810

COPYRIGHT RESERVED. THESE PLANS AND DESIGNS ARE AT ALL TIMES REMAIN THE PROPERTY OF DE HOOG & KIERULF ARCHITECTS TO BE USED FOR THE PROJECT SHOWN AND MAY NOT BE REPRODUCED WITHOUT WRITTEN CONSENT