


ATTACHMENT D PROPOSED FLOOR PLAN

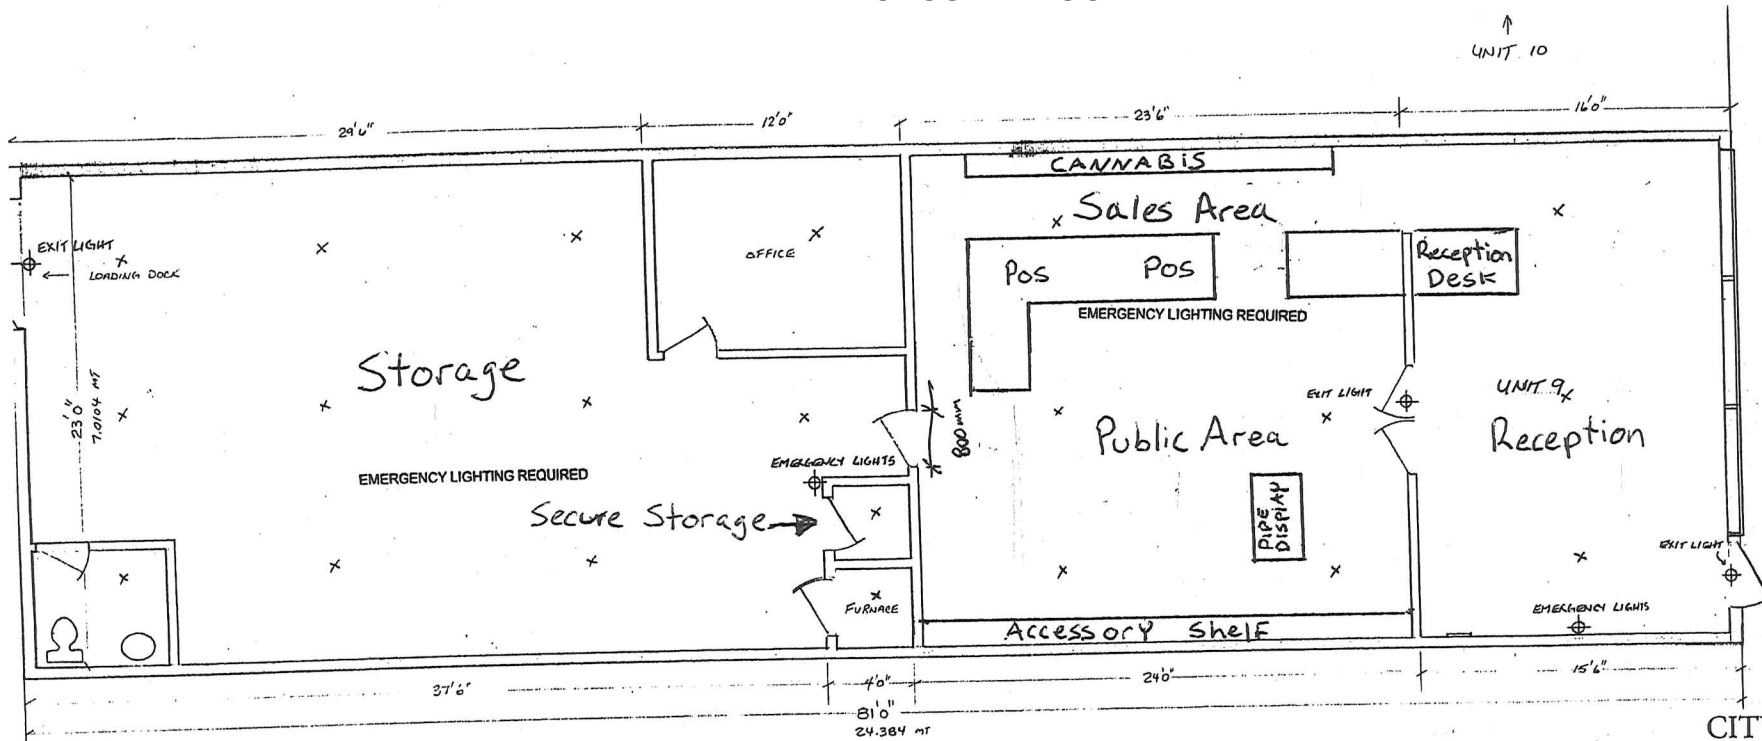


UNIT 9
2220 BOWEN RD.

170.941 SQ. MT.

FIRE SEPARATIONS/FIRE RESISTANCE RATING
15 MINUTE YELLOW
1 HOUR PINK
1.5 HOUR GREEN
2 HOUR BLUE

CITY OF NANAIMO
THE HARBOUR CITY

Building Inspections
24 Hr. Inspection Request Service
Phone: 250-755-4420
Call before 4 p.m. for next-business-day service

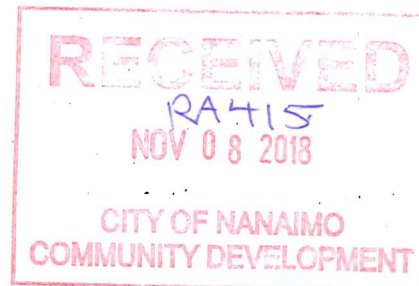

CITY OF NANAIMO
BUILDING INSPECTION
DIVISION
PLANS REVIEWED
FOR BUILDING PERMIT NO. 123879
DATE JAN 11 2018
SIGNED [Signature]
PLANS HAVE BEEN REVIEWED FOR GENERAL
CONFORMANCE WITH CURRENT CITY OF
NANAIMO BYLAWS & B.C. BUILDING CODE
REQUIREMENTS
INSPECTOR: RAUL REYES
JAN 11 2018