


ATTACHMENT C  
SITE PLAN

Proposed Front Yard  
Variance

Proposed Side Yard  
Variance

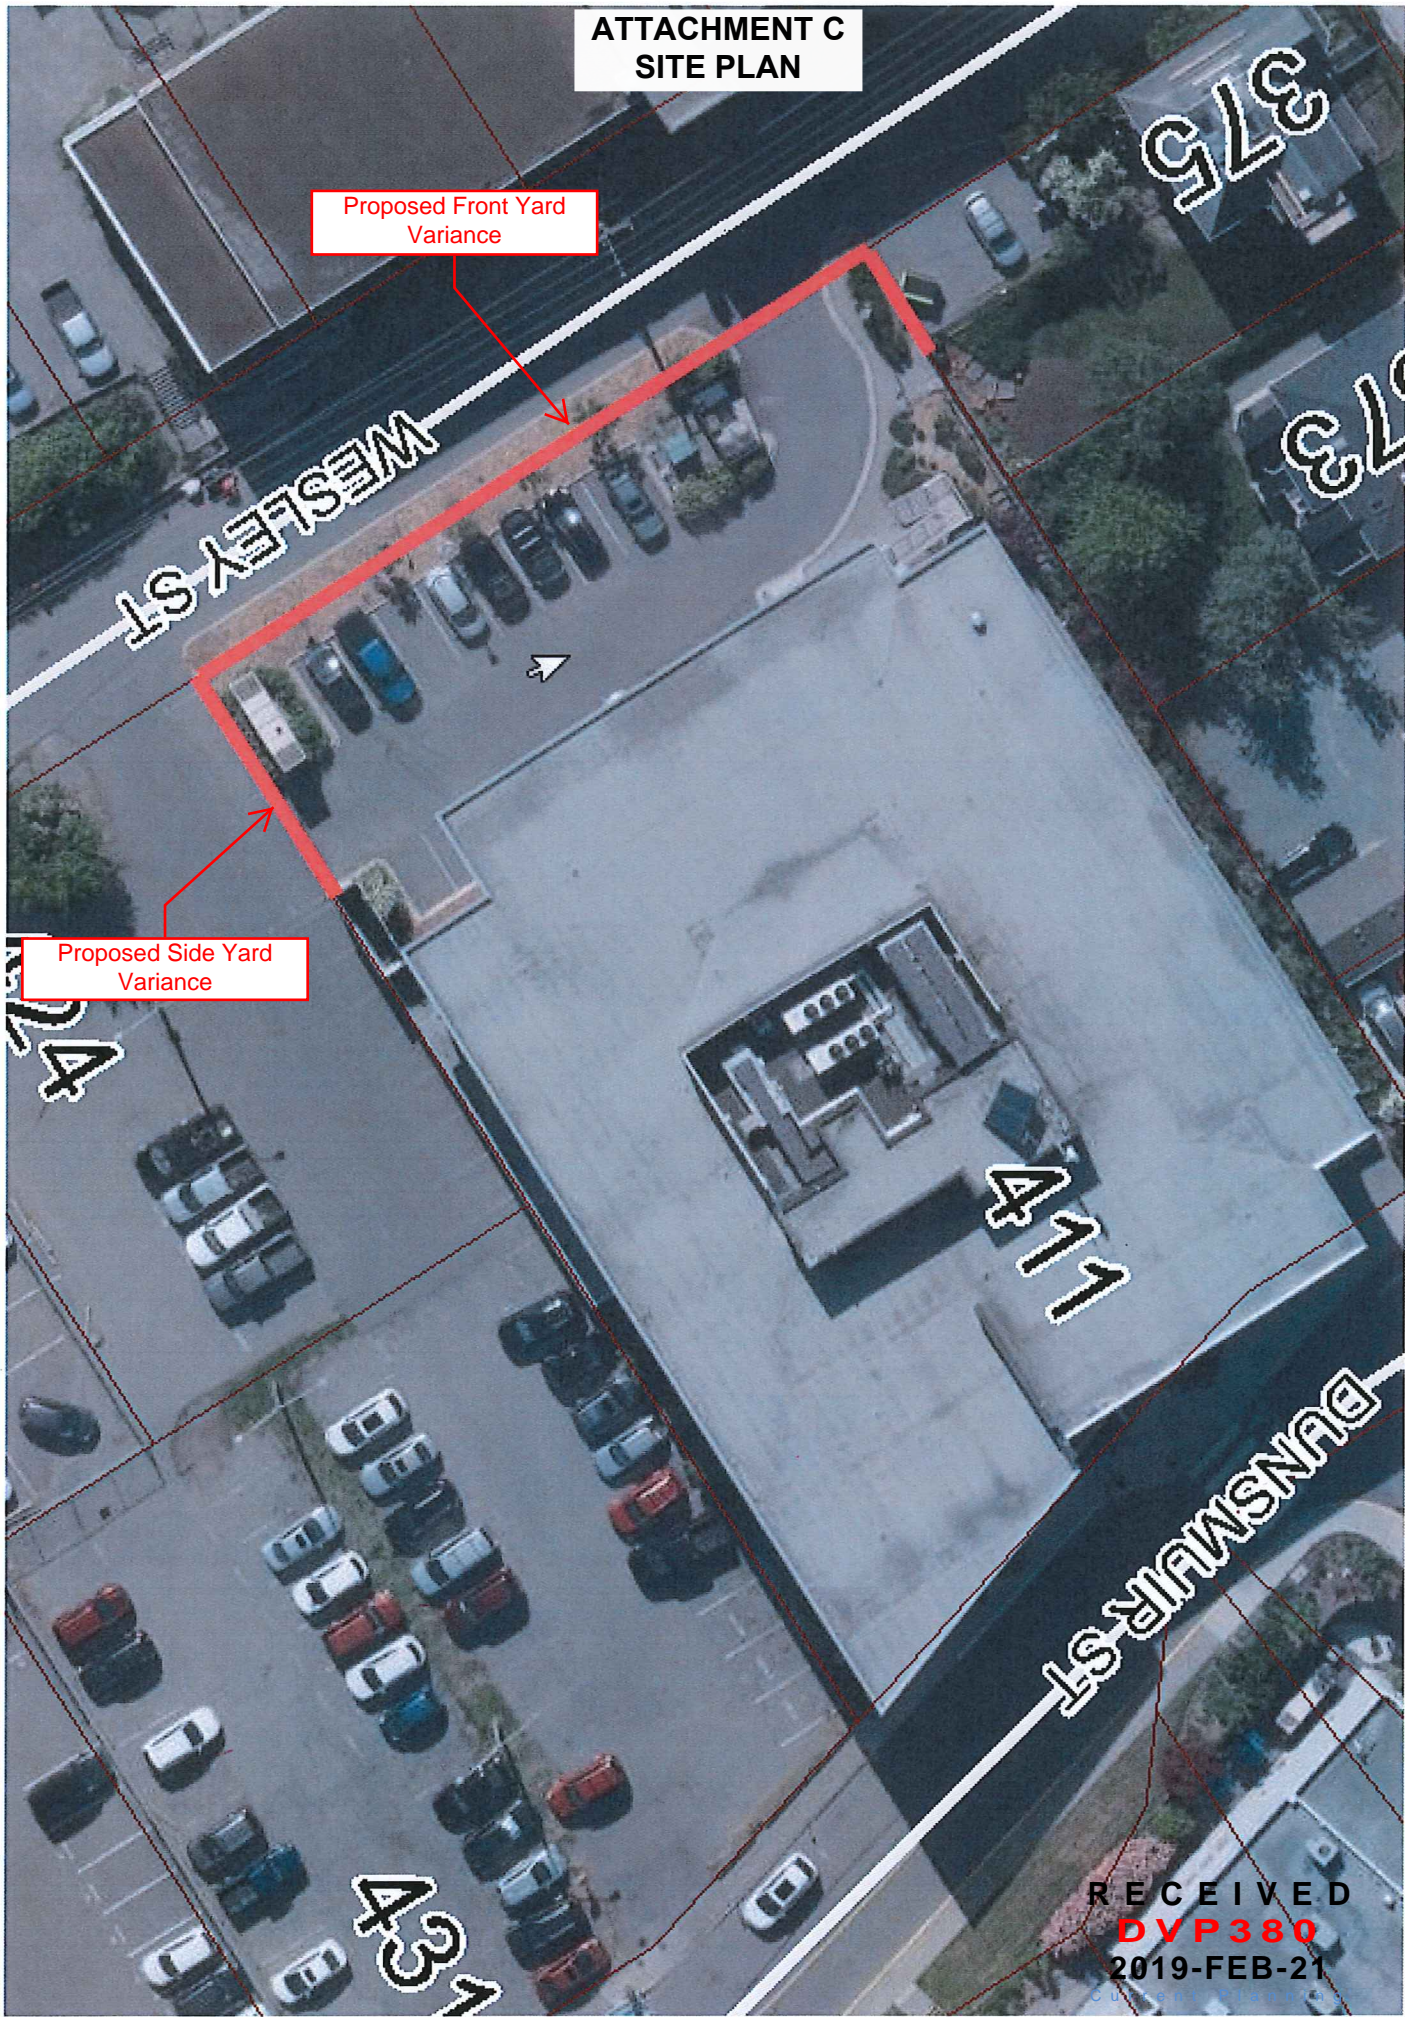

RECEIVED  
DVP380  
2019-FEB-21  
CITY OF CHICAGO