


**ATTACHMENT A  
LOCATION PLAN**

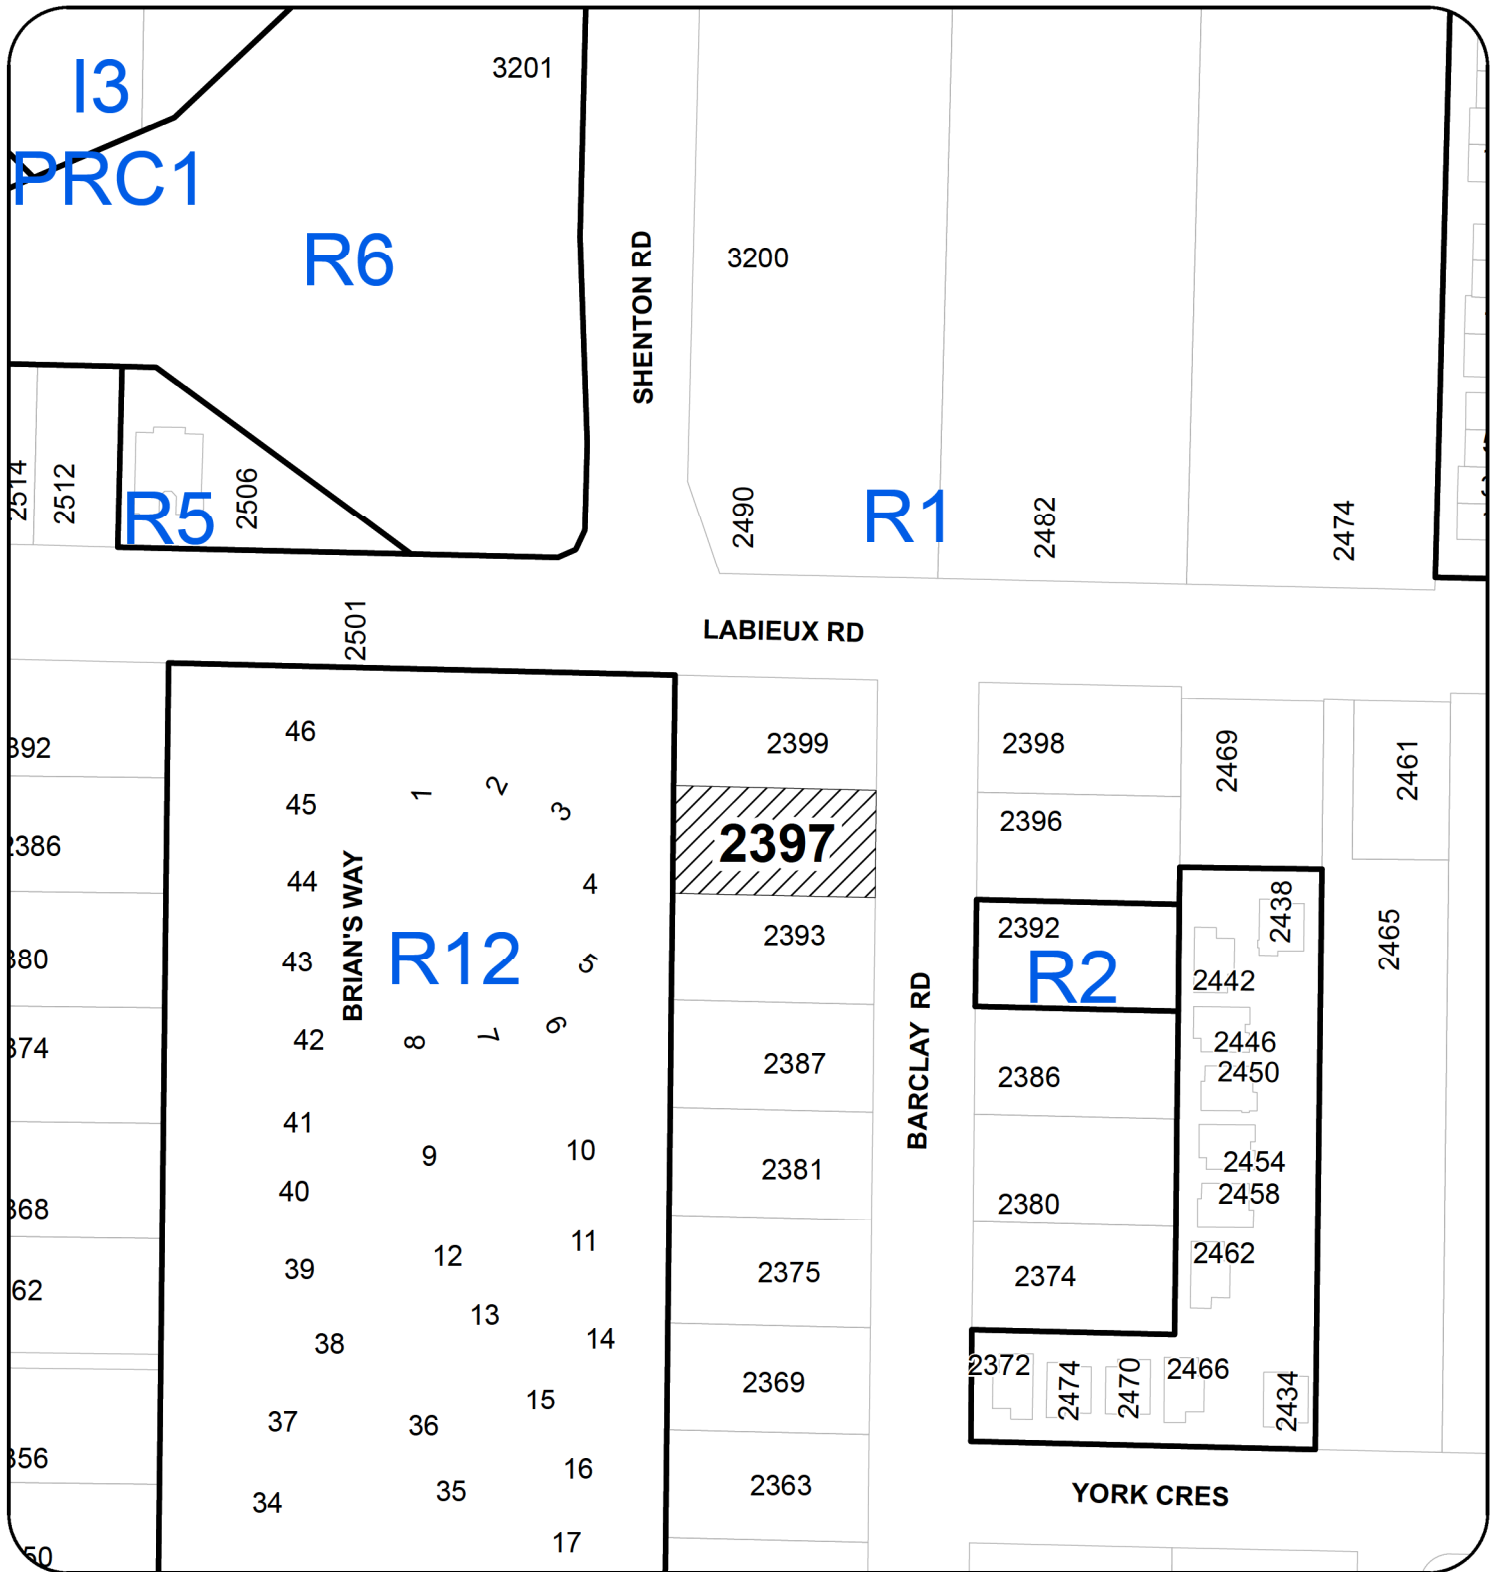


**REZONING APPLICATION NO. RA000403**

**LOCATION PLAN**

Civic: 2397 BARCLAY ROAD  
 Legal: LOT 2, SECTION 19, RANGE 6  
 MOUNTAIN DISTRICT, PLAN 23911



 Subject Property