

Existing Building Elevations



RECEIVED
BOV717
2019-MAR-29
CITY OF NANAIMO

Proposed Building Elevations

REVISION

Copyright reserved. All documents of service, drawings and designs are the property of Greenplan Inc. and shall remain the property of Greenplan Inc. and shall not be used for any other project without written consent.

64 CAPT MORGAN PROTECTION ISLAND RENOVATION/ADDITION

Greenplan
1655 Cedar Road
Nanaimo, BC
(250) 722-3456
www.greenplan.ca
info@greenplan.ca

Designed Drawn Checked

Date
MARCH 28 2019

Project
1644-JK3





Drawing #
1644-W-0328-71

Scale
1/4" = 1'

Sheet Title
ELEVATIONS

Sheet #

A-1 / 1

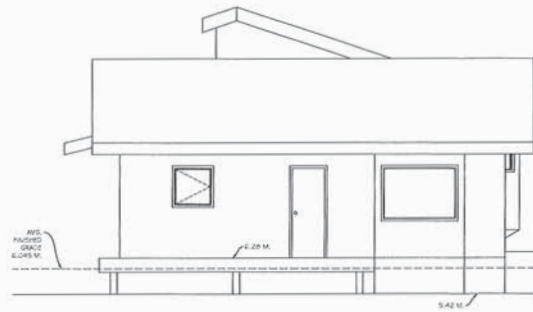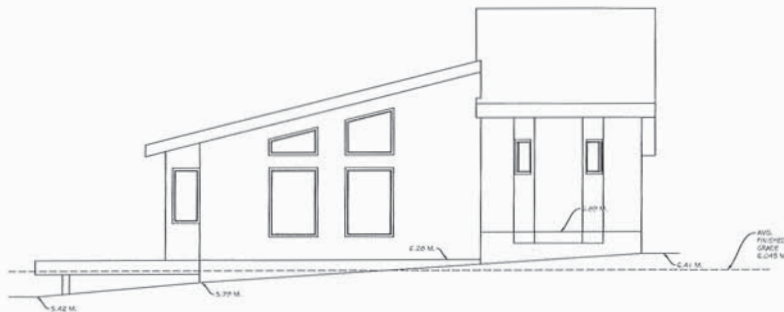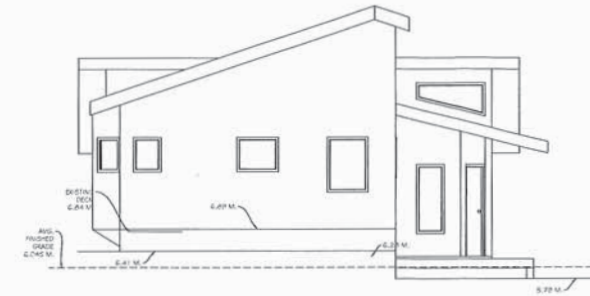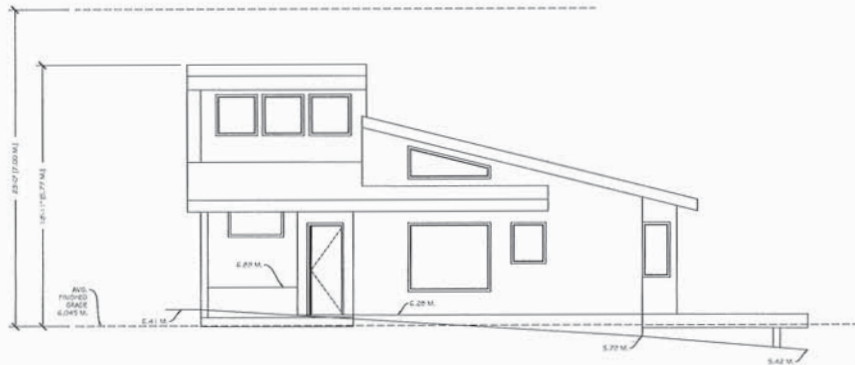

RECEIVED
BOV717
2019-MAR-29
Current Planning