


ATTACHMENT D SIGNAGE ELEVATIONS

1 of 3

Freestanding Sign at 2067 Boxwood Road

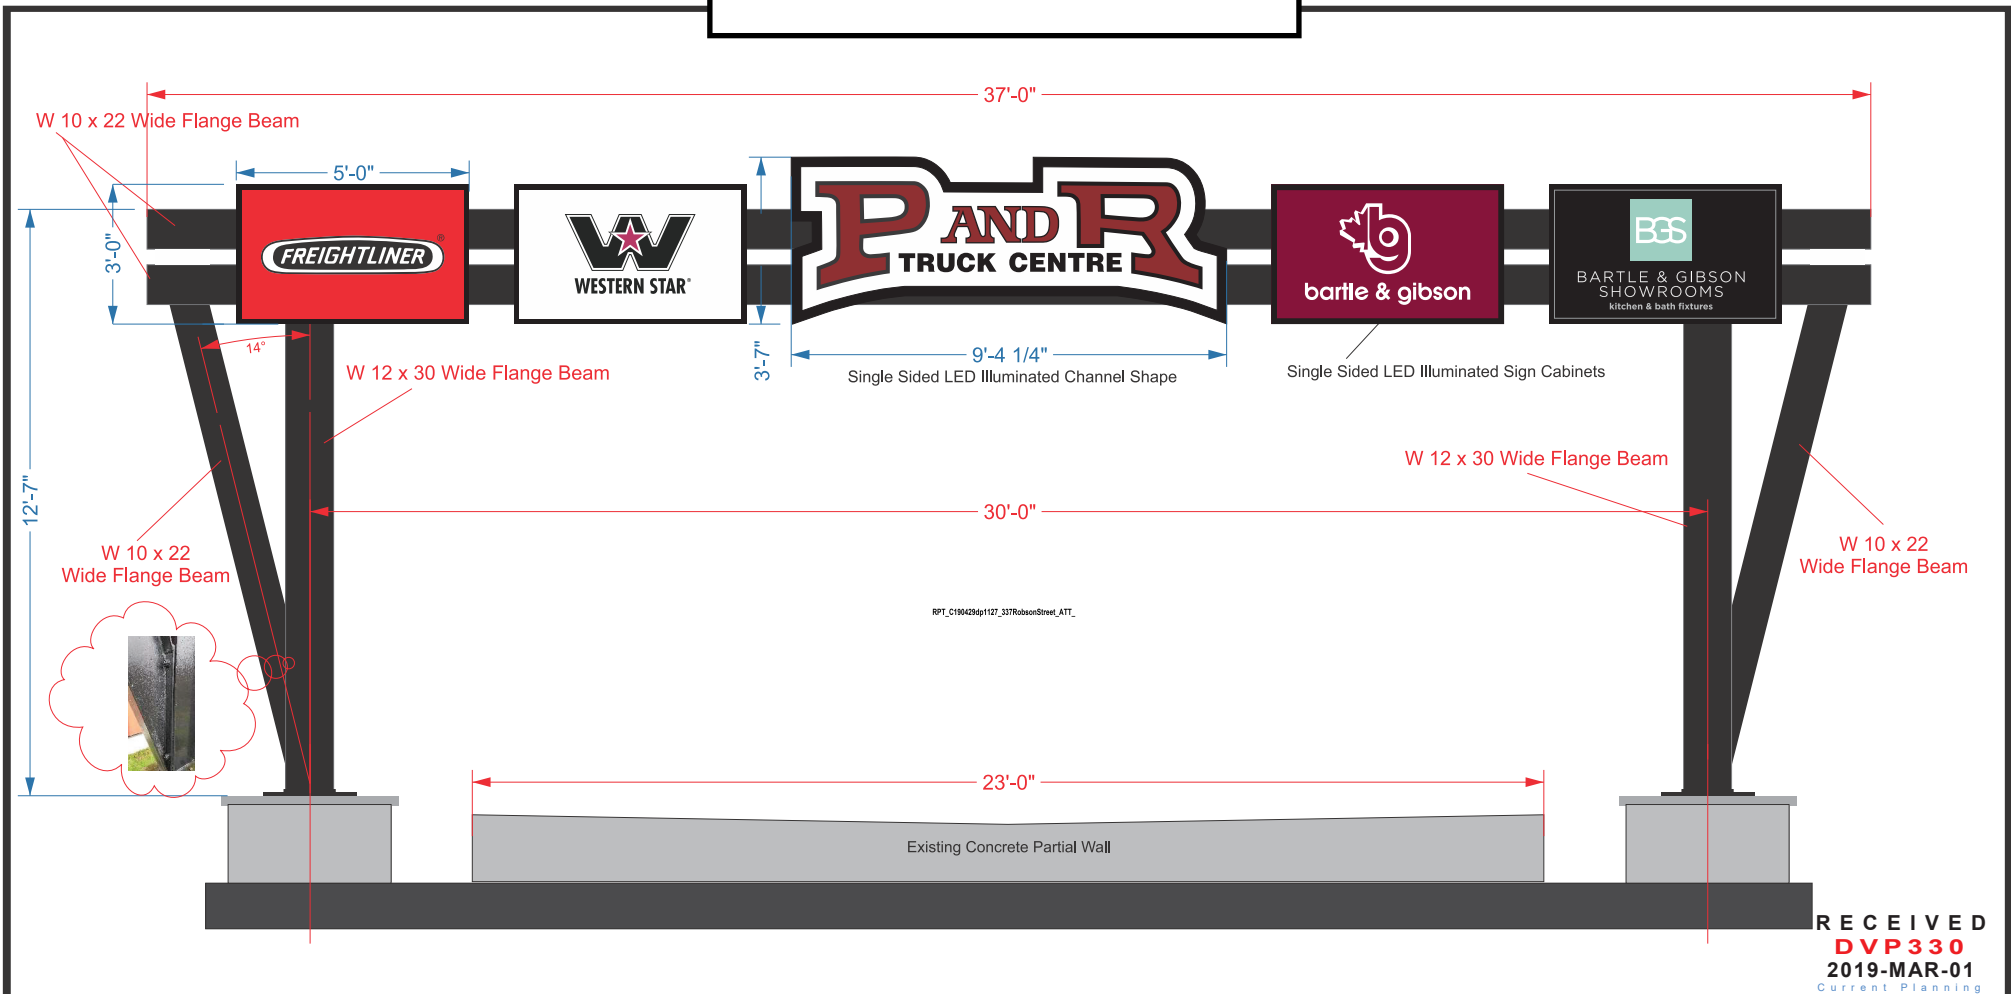

RECEIVED
DVP 330
2019-MAR-01
Current Planning

<p>6249 Rodolph Rd, Victoria BC V8Z 5V9 Phone: (250) 544-4955 Email: randy@horizonsigns.ca</p>	PROJECT:		COLOR DETAILS: SCALE: 3/4" = 1'-0"	File Name:		ELECTRICAL SERVICE: All primary electrical service & wiring shall be provided to the sign location by the client's electrical contractor. CLIENT APPROVAL: _____ DATED: _____ Authorized signing officer CHECKED & APPROVED FOR PRODUCTION: _____ Sales personnel
	LOCATION:			Nanaimo Main Entrance Pylon R4.cdr		
	CLIENT:			File Name:		
	DATE:	SALES: Randy Scott				

Freestanding Directional Sign at 2073 Boxwood Road

Single Sided Pylon Sign

Chainlink Fence

4'-0"

6'-0"


Horizon Signs <small>4245 Roadside Rd Victoria, BC V8Z 5V3</small> Phone: (250) 544-4955, Fax: (250) 544-4953 Email: randy@horizonsigns.ca	PROJECT:		COLOR DETAILS:		ELECTRICAL SERVICE: All primary electrical service & wiring shall be provided to the sign location by the client's electrical contractor. CLIENT APPROVAL: _____ DATED: _____ Authorized signing officer _____ CHECKED & APPROVED FOR PRODUCTION: _____ Saks paramid
	LOCATION:				
	CLIENT:		SCALE: 3/4" = 1'-0"		
	DATE:	SALES: Randy Scott	File Name:		

Note: (RdB)

- See Structural design for footings.
- P&R - Directional Sign Footing

Facia Sign at 2073 Boxwood Road

Area Calculations in red squares calculated by RdB.

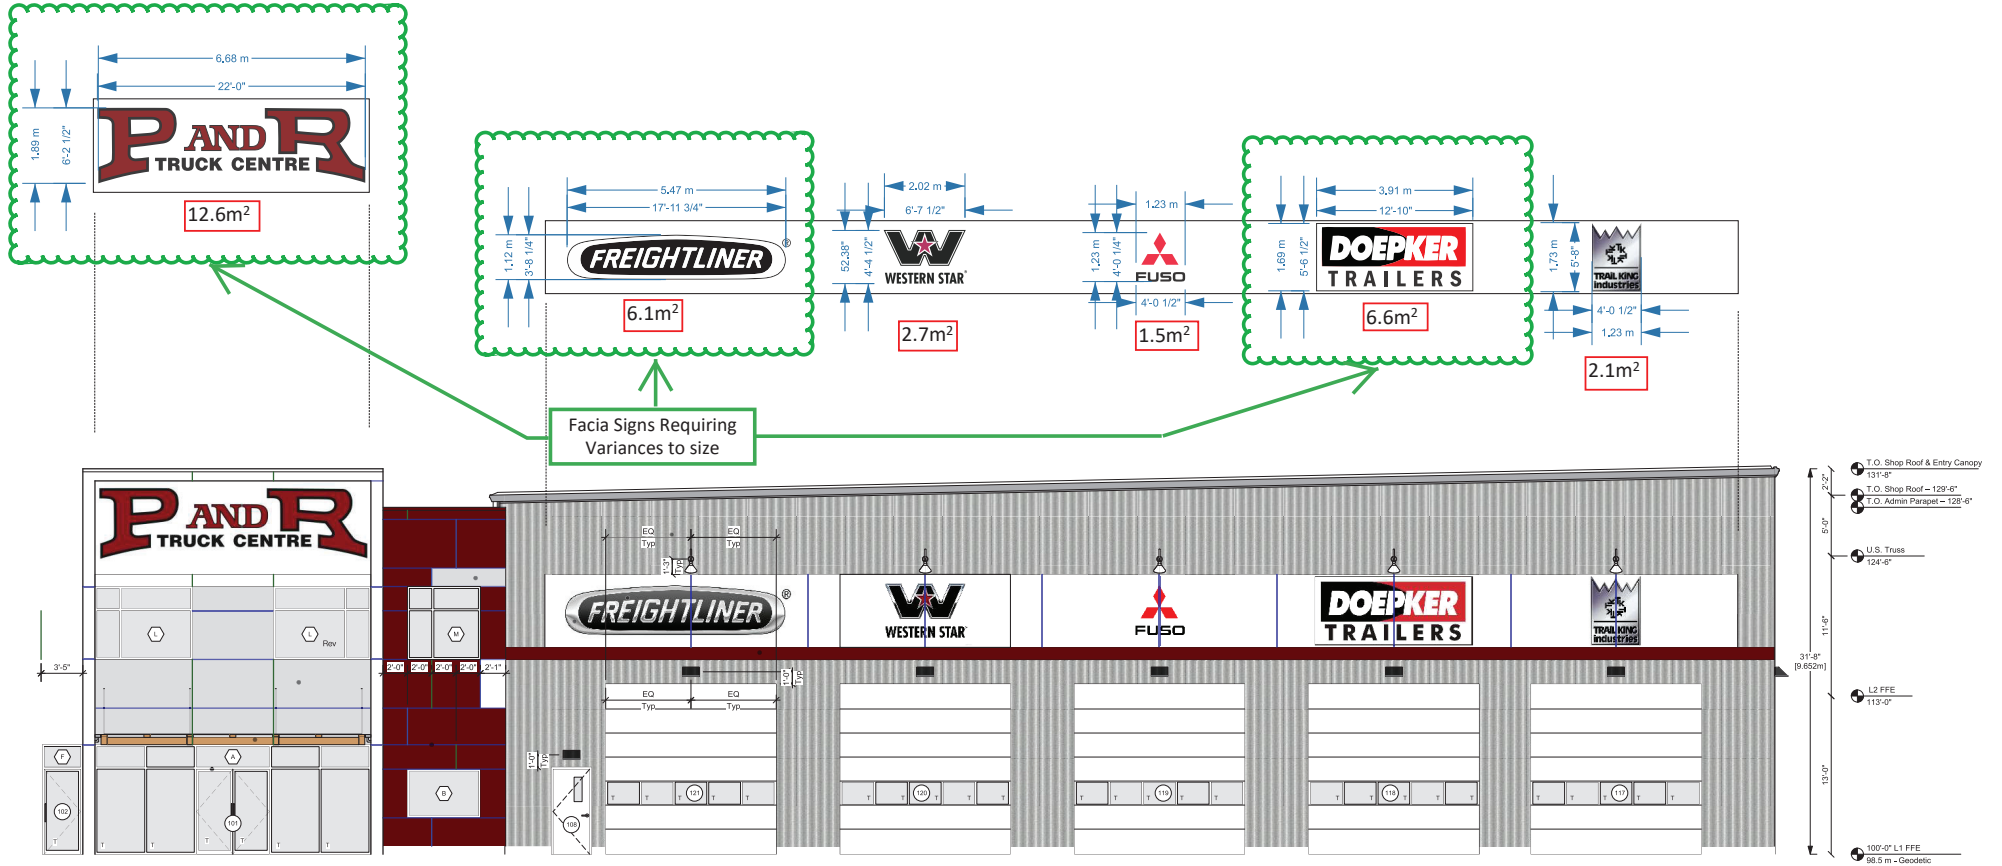

Horizon Signs Ltd.

6249 Rodolph Rd, Victoria BC V8Z 5V9
Phone: (250) 544-4955
Email: randy@horizonsignsltd.ca

PROJECT:

LOCATION:


CLIENT:

DATE:

SALES:

Randy Scott

COLOR DETAILS:

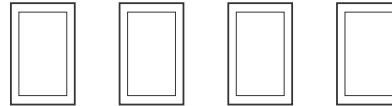

SCALE: 3/32" = 1'-0"

File Name:

ELECTRICAL SERVICE:

All primary electrical service & wiring shall be provided to the sign location by the client's electrical contractor.

CLIENT APPROVAL:

DATED:

Authorized signing officer

CHECKED & APPROVED FOR PRODUCTION:

Signs personnel