

DATE OF MEETING April 1, 2019

AUTHORED BY DAVE STEWART, PLANNER, CURRENT PLANNING

SUBJECT REZONING APPLICATION NO. RA416 – 1483 BOWEN ROAD

OVERVIEW

Purpose of Report

To present Council with an application to amend the existing zoning of the property located at 1483 Bowen Road to allow “Cannabis Retail Store” as a site-specific use in the Community Corridor (COR3) Zone.

Recommendation

1. That “Zoning Amendment Bylaw 2019 No. 4500.139” (To rezone 1483 Bowen Road to allow “Cannabis Retail Store” as a site-specific use in the Community Corridor [COR3] Zone) pass first reading;
2. That “Zoning Amendment Bylaw 2019 No. 4500.139” pass second reading; and
3. That Council direct Staff to secure the amenity contribution and BC Liquor and Cannabis Regulation Branch approval prior to adoption of the bylaw, should Council support the bylaw at third reading.

BACKGROUND

A rezoning application, RA416, was received from Alex Rob on behalf of 1083710 BC Ltd., for 1483 Bowen Road. The applicant proposes to amend the existing COR3 Zone to allow “Cannabis Retail Store” as a site-specific use within the subject property.

The City of Nanaimo adopted amendments to City of Nanaimo “Zoning Bylaw 2011 No. 4500” (the “Zoning Bylaw”) on 2018-SEP-17 and established a Cannabis Retail Store (CRS) Rezoning Criteria policy to consider future applications for CRS developments in anticipation of changing Federal and Provincial legislation. Following the enactment of new legislation to decriminalize cannabis consumption and legalize the retail sale and distribution of Provincially-licensed cannabis product, the City of Nanaimo began receiving CRS rezoning applications on 2018-OCT-22.

To date, three other cannabis applications have been reviewed by Council:

Application No. #	Address	Status
RA406	111 Nicol Street, Unit 115	Received third reading on 2019-FEB-07
RA410	1599 Dufferin Crescent, Unit 9	First and second reading received on 2019-MAR-04
RA415	2220 Bowen Road, Unit 9	Received first and second reading on 2019-MAR-18.

In total, Staff have received 15 CRS rezoning applications to date.

Subject property and Site Context

<i>Location</i>	The subject property is located within a small commercial development along Bowen Road just east of Pryde Avenue.
<i>Total Lot Area</i>	1,102m ²
<i>Current Zone</i>	COR3- Community Corridor
<i>Proposed Zone</i>	COR3 with site-specific “Cannabis Retail Store” use
<i>Official Community Plan (OCP) Designation</i>	Corridor
<i>Neighbourhood Plan Designation</i>	N/A
<i>Proximity to nearest school</i>	Approximately 338m (<i>Ecole Quarterway Elementary</i>)
<i>Proximity to nearest licensed daycare</i>	Approximately 240m – Home-based daycare on June Street Bowen Park is approximately 135m away.
<i>Proximity to nearest CRS</i>	Approximately 600m (1599 Dufferin Crescent)

The proposed CRS is located in a small commercial plaza that includes two other units, both of which are occupied by restaurants. The subject property shares a common access lane with a number of other commercial uses fronting on Bowen Road, including the Quarterway Pub, Nanaimo Athletic Club, offices, and an automobile repair shop with separate automobile detail shop. The recently constructed Nutsumut Lelum affordable housing development is across Bowen Road. Bowen Park and the Millstream River are approximately 135m to the west of the subject property.

DISCUSSION

Proposed Development

The applicant is proposing to rezone the subject property to allow “Cannabis Retail Store” use in addition to the existing COR3 permitted uses. While the COR3 Zone allows “retail” as a permitted use, a CRS requires site-specific rezoning.

The proposed private CRS will be located on a fee-simple lot within the larger of two separate buildings onsite. The CRS building is approximately 101m² in size. The applicant is proposing operating hours from 9 am to 11 pm daily.

Provincial Licensing Requirements

The City was advised by the BC Liquor and Cannabis Regulation Branch (LCRB) that an application for a non-medical cannabis retail licence has been made for the subject property.

As part of the LCRB’s review, the branch determines if the applicant is “fit and proper” to receive a licence, in accordance with Section 23(1) of the *Cannabis Act* (Bill 30), based on indicators such as financial integrity and security screening. The LCRB will advise the City of the results of the “fit and proper” assessment.

The LCRB will not proceed with a licensing application unless the local government submits a positive recommendation to the LCRB indicating that the proposed CRS use is permitted.

Official Community Plan

The Official Community Plan (OCP) designates the subject property as Corridor. Development in the Corridor-designated areas will be characterized by a mix of residential, commercial, professional, and service uses. The proposed CRS will replace an existing commercial retail unit within a stand-alone commercial plaza; as such, the proposed land use complies generally with the intent of the Corridor land use designation.

Cannabis Retail Store Rezoning Criteria

The following table summarizes how the proposed rezoning addresses the Cannabis Retail Store Rezoning Criteria, adopted by Council on 2018-SEP-17, which are intended to inform Council for consideration of the rezoning application:

Criteria		Response
Location		
1.1	The proposed CRS should be located on, or in close proximity to, a provincial highway, urban arterial or urban major collector road, as defined in the City's Functional Road Classification Working Plan; or in an Urban Node, Commercial Centre or Corridor as designated in the City's OCP.	The subject property is located on Bowen Road which is considered an urban arterial road. The property is designated as Corridor within the OCP.
1.2	The proposed CRS should not be located directly adjacent, or in close proximity to a school or licensed daycare facility. A minimum separation of 200m from these facilities is considered necessary, as measured from the front door of the CRS to the school or daycare property line.	<p>The school closest to the subject property is Ecole Quarterway Elementary which is approximately 338m from the proposed CRS.</p> <p>The subject property is approximately 135m from the western boundary of Bowen Park. A year-round children's programming and after-school kid's club use Bowen Park buildings. The kid's club facility is housed in the main park building, which, along with both playgrounds in the park, are over one kilometer from the proposed CRS.</p> <p>Island Health (Community Care and Licensing) and School District 68 have no objection to the application.</p>

1.3.	The proposed CRS should not be located within 200m of another CRS as measured from the front doors of the CRS. Where the CRS is to be located within a dense urban area (i.e. downtown), consideration shall be given to the overall urban density and context of the area.	The proposed CRS is more than 200m from the nearest proposed CRS (1599 Dufferin Crescent), which is located approximately 600m away.
Building or Site		
2.1.	The size of the proposed CRS should be consistent with the nature of the immediate area and the size of existing retail stores within the area.	The proposed CRS will be located within a small commercial plaza, and the size of the proposed CRS is approximately equal to the other two units on the property.
2.2.	The design of the proposed CRS should enhance or improve the aesthetics of the surrounding area, not detract from them.	The proposed façade of the CRS is consistent with other units in the surrounding area.
2.2.1.	The revitalization of heritage buildings is encouraged.	N/A
2.3.	Outside the downtown core, consideration should be given to a requirement for onsite parking and loading for every CRS.	In conjunction with the other two commercial units, the subject property requires eleven parking spaces. The applicant's site plan indicates 14 parking spaces will be provided on the property. Four parking spaces will be available for the proposed CRS use.
Community Impact		
3.1.	The applicant must outline their awareness of potential negative impacts of the proposed CRS on the community, and must identify the specific measures that will be taken to minimize or prevent these impacts from occurring.	The applicant has provided a community impact statement within their Letter of Rationale (Attachment E) that addresses concerns related to consumption onsite, public health, security, odor, and sales to minors.
3.1.1.	Possible measures could include efforts to prevent service to minors, minimize smells, prevent smoking or cannabis consumption on or near the premises, property maintenance, and beautification programs designed to prevent unsightliness, etc.	The applicant proposes the following mitigation measures: <ul style="list-style-type: none"> • Require customers to produce government photo identification; • Prevent onsite consumption; • Require ID swipe at Point of Sale system to permit purchasing; • Providing education related to safe consumption; • Maintain a clean, orderly space; • Install a charcoal air-filtration system; and • Install security cameras for video surveillance.

<p>3.1.2 Consideration must be given to the impact a CRS will have when located in close proximity to libraries, public recreation centres, public community centres, parks, places of worship and other family-oriented facilities.</p>	<p>The subject property is located 135m from the Bowen Park property boundary. However, the Bowen Park sports field is approximately 255m from the proposed CRS, and the swimming pool, playgrounds, and the parks principal buildings are greater than 1km from the proposed CRS.</p> <p>Buttertubs Nature Park is approximately 300m from the subject property.</p>
<p>3.2. Projected traffic volumes and on-street parking demands associated with a proposed CRS should not adversely impact nearby residential and commercial areas.</p>	<p>Bowen Road is a major road and the subject property is accessed from a common access which serves a number of commercial units. Staff do not anticipate the proposed CRS will negatively impact traffic or on-street parking demands in the area.</p>
<p>3.3. The support of the local community, neighbouring property owners, and the local neighbourhood association for the proposed CRS is important to Council's decision.</p>	<p>The subject property is located within the Western Neighbourhood Association. The neighbourhood association respondent noted a concern related to the distance of the proposed CRS to Bowen Park and Ecole Quarterway Elementary School.</p>
<p>3.3.1. The applicant is required to notify all neighbouring property owners within 200m of the subject property of the rezoning application prior to the application proceeding to Council.</p>	<p>The applicant completed notification of the neighbouring properties as outlined in the policy. A development proposal sign has been placed on the property, and if Council gives first and second reading to the bylaw, the application will proceed to public hearing.</p>
<p>3.4. All CRS rezoning applications must be reviewed by the Community Vitality Committee and the RCMP, in addition to being reviewed by the City's Community Planning and Development Committee.</p>	<p>The RCMP have reviewed the proposal and indicated they have no comment.</p> <p>New Council committees have yet to be established; therefore, committee review has not taken place.</p>

The proposed CRS does not technically meet the recommended 200m buffer from daycares due to the children's programming and daycare within Bowen Park. The daycare facilities, however, are located within a building that is more than a kilometre from the proposed CRS, and are further buffered by a forested western portion of the park that is closest to the proposed CRS. The visibility of the CRS to the daycare is negligible and it is highly unlikely children from the daycare will visit the CRS. Therefore, Staff support the proposed rezoning given that it substantially complies with Council's policy.

In Staff's opinion, the proposed CRS rezoning meets the intent of Council's policy.

Community Contribution

The applicant proposes a monetary contribution of \$10,000 to be directed to towards park improvements to support the recently established food forest within Beaufort Park.

Conditions of Rezoning

Should Council support this application and pass third reading of “Zoning Amendment Bylaw 2019 No. 4500.139”, Staff recommend the following items be secured prior to final adoption of the bylaw:

1. *Community Contribution* – a monetary contribution of \$10,000 to be direct to towards park improvements to support the food forest in Beaufort Park.
2. *LCRB Approval* - Confirmation from the LCRB that it has approved the applicant’s suitability for a cannabis retail licence.

SUMMARY POINTS

- A rezoning application has been received to allow cannabis retail store use within an existing commercial building as a site-specific use in the COR3 - Community Corridor Zone for the subject property located at 1483 Bowen Road.
- The Provincial Liquor and Cannabis Regulation Branch is reviewing the licensing application for this proposal.
- Staff support the application, which substantially complies with the Cannabis Retail Store Rezoning Criteria.

ATTACHMENTS

ATTACHMENT A: Location Plan
ATTACHMENT B: School and Licensed Daycare Buffer Map
ATTACHMENT C: Site Plan
ATTACHMENT D: Proposed Floor Plan
ATTACHMENT E: Letter of Rationale / Community Impact Statement
ATTACHMENT F: Aerial Photo
“Zoning Amendment Bylaw 2019 No. 4500.139”


Submitted by:

L. Rowett
Manager, Current Planning

Concurrence by:

D. Lindsay
Director, Community Development

ATTACHMENT A LOCATION PLAN

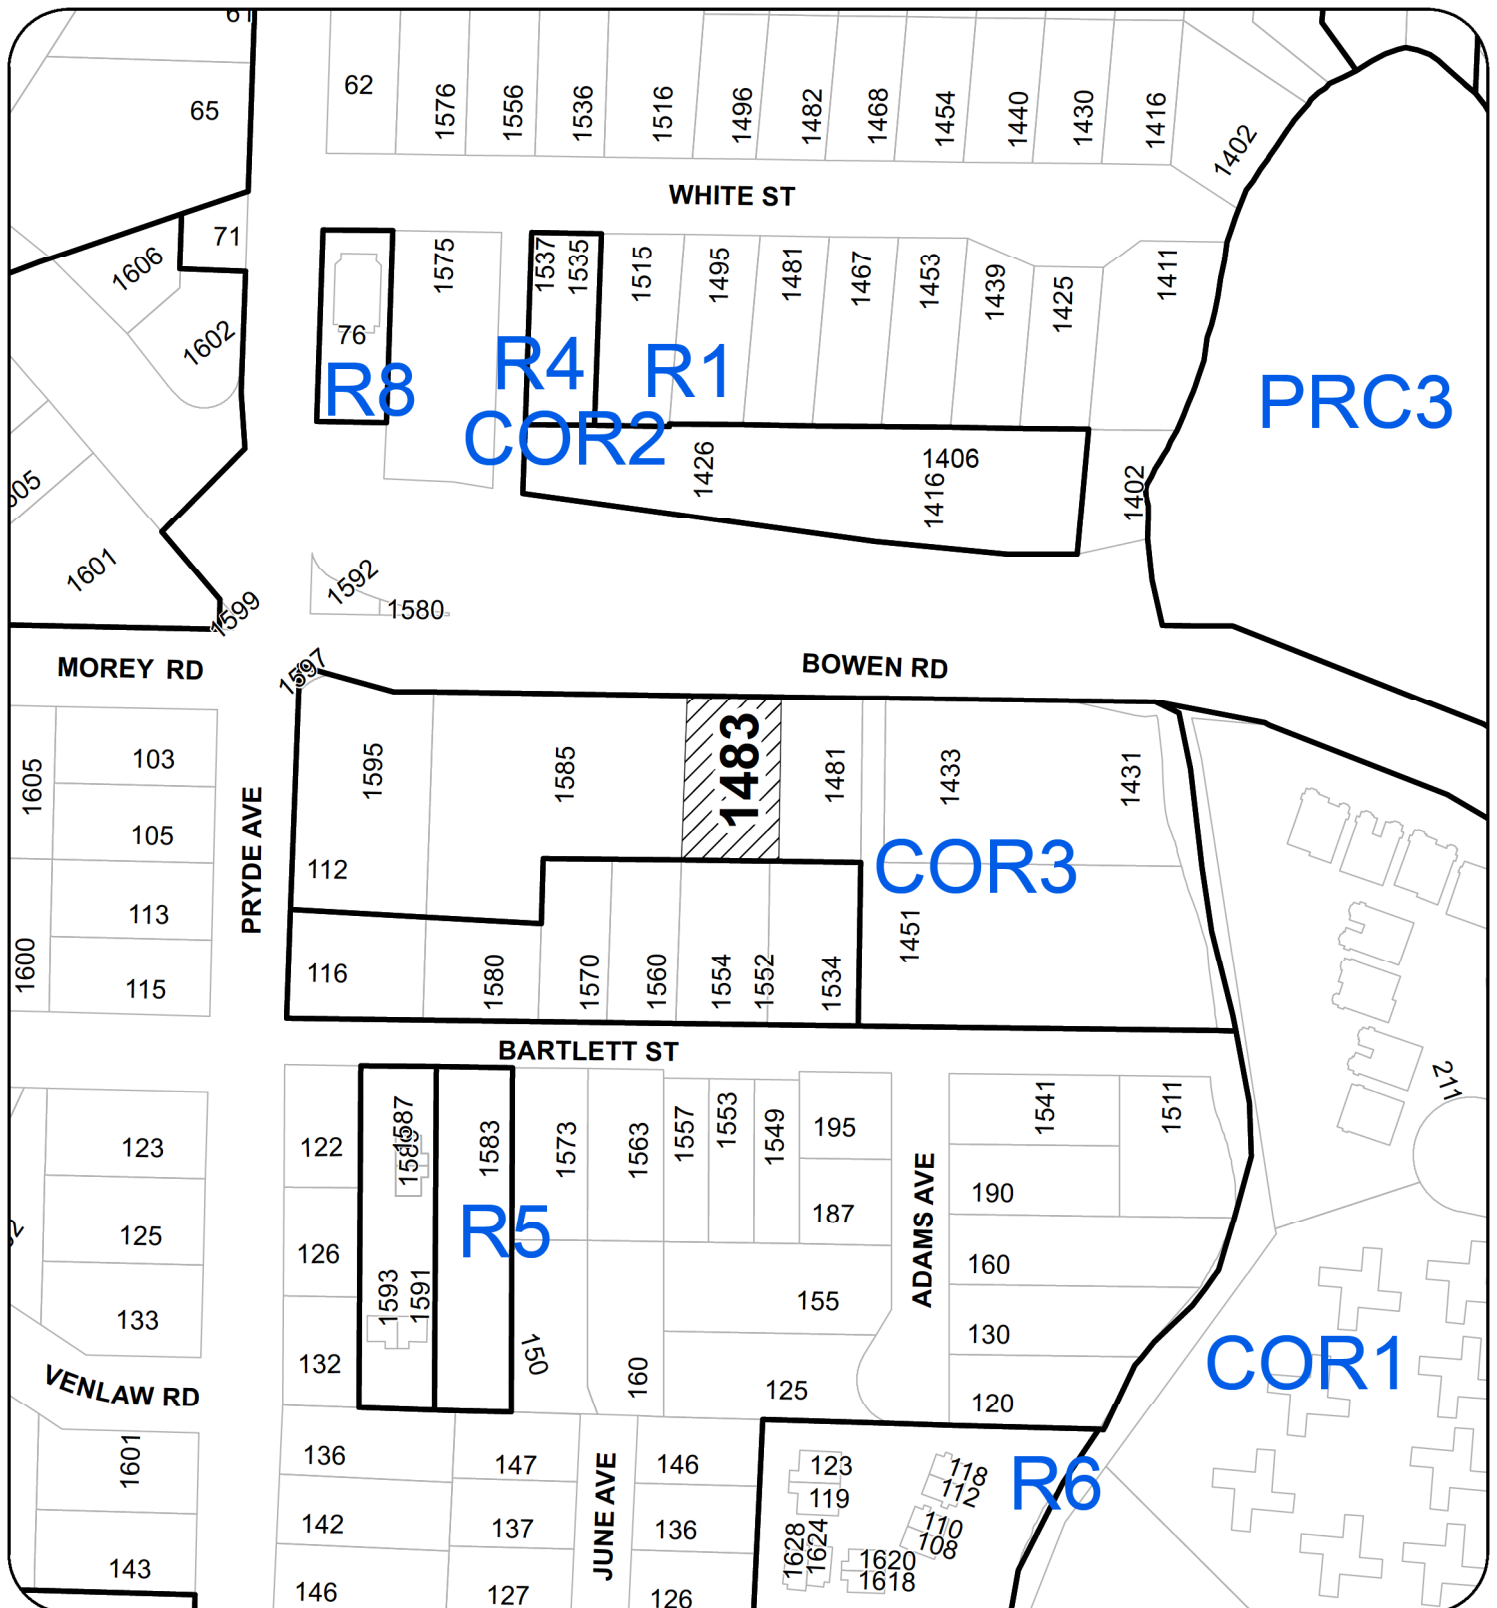

REZONING APPLICATION NO. RA000416

LOCATION PLAN


Civic: A-1483 BOWEN ROAD

Legal: PARCEL B (DD 12035W) OF LOT 1, SUBURBAN LOT 7
SECTION 1, NANAIMO DISTRICT, PLAN 6025
EXCEPT PART IN PLAN 23873



Subject Property

ATTACHMENT B
SCHOOL AND LICENSED DAYCARE BUFFER MAP

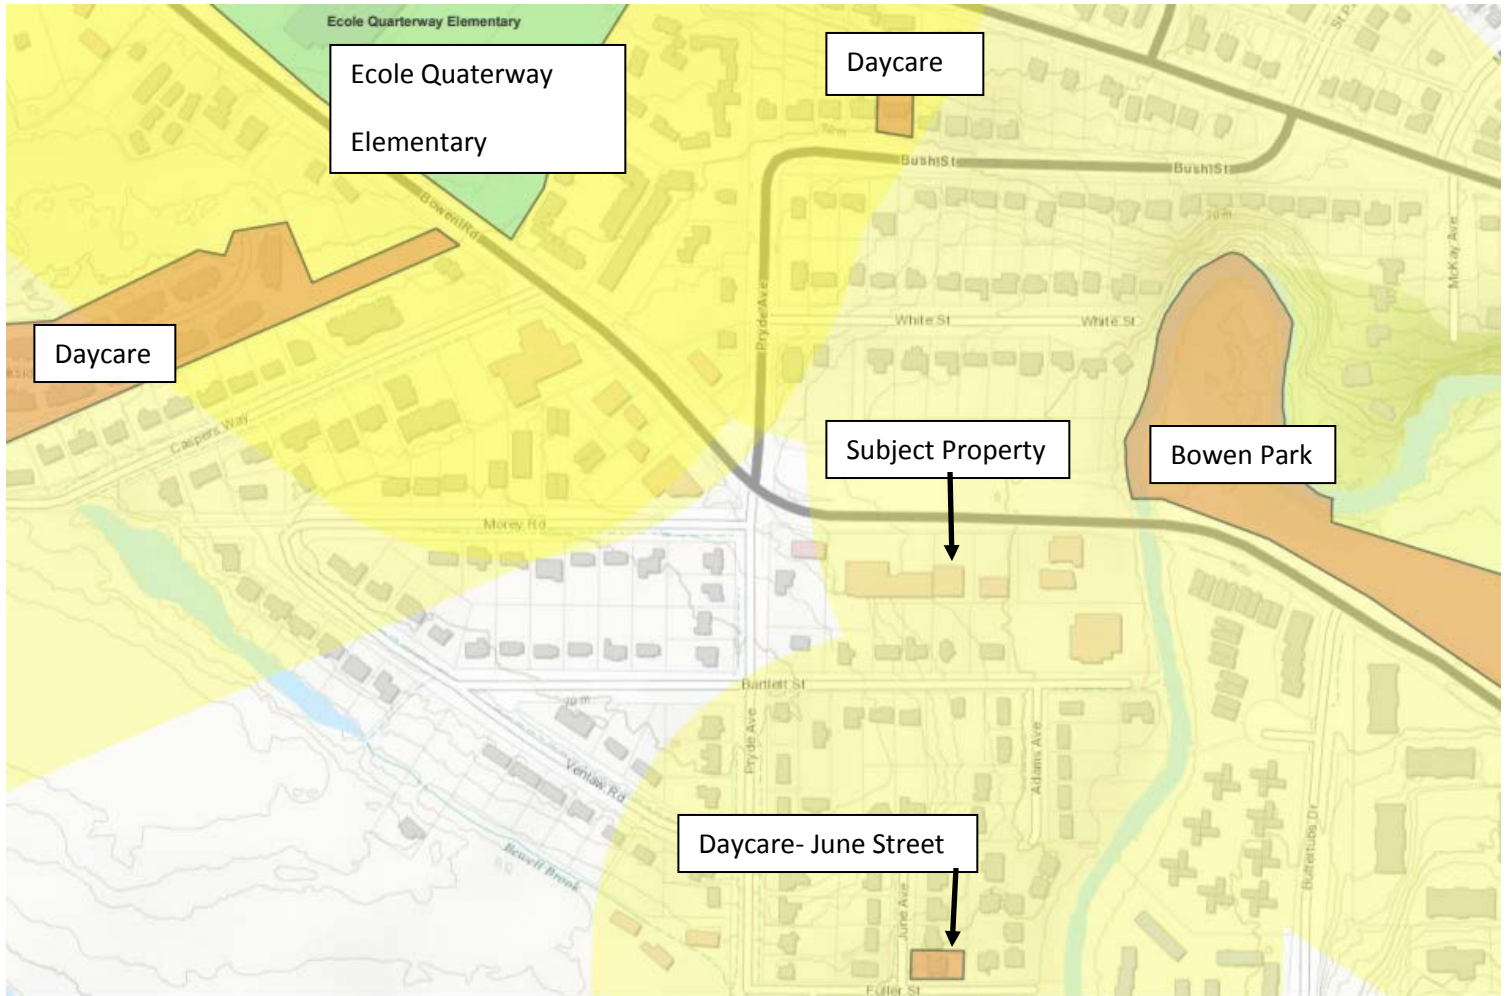

ATTACHMENT C SITE PLAN

Bowen Rd

PROJECT INFORMATION TABLE

Zone (Existing)	COR3
Site Area (sq.m)	1,100
Unit Floor Area (sq.m)	101
Parking Stalls (Required)	4
Parking Stalls (Provided)	4

PARKING REQUIREMENT (7226)

Building Class- COR3 Community Corridor

Number of Parking Spaces
1 space per 30m2 of floor area

101 m2 floor area/30m2: 4

Required Parking Spaces: 4

TREES~
ISLAND GROWN

1483 Bowen Rd

SHEET TITLE:

DATE:


09/24/2018

SCALE:

AS SHOWN

DRAWN:

PROJECT NO.

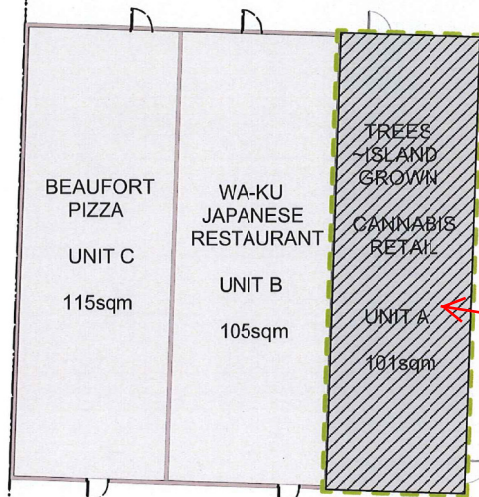


Proposed Cannabis
Retail Store Location

101sqm CANNABIS RETAIL STORE




SITE PLAN
Scale: 1:192

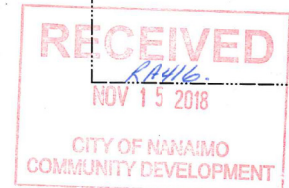

A001

ATTACHMENT D - PROPOSED FLOOR PLAN

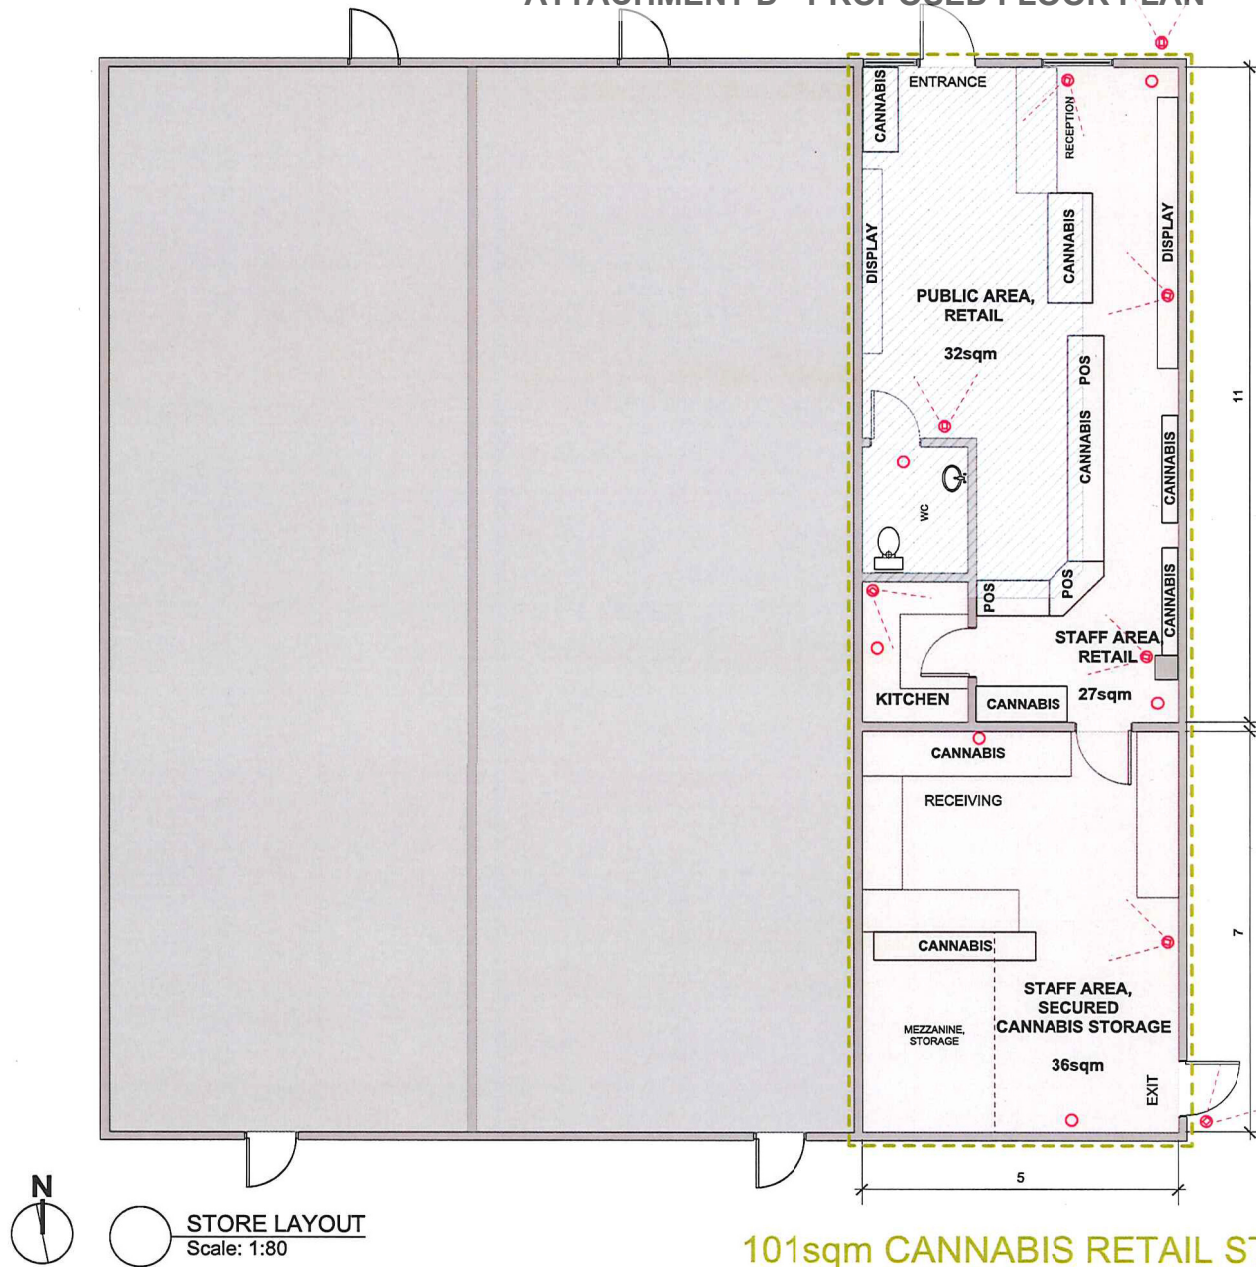

**TREES~
ISLAND GROWN**

1483 Bowen Rd

SHEET TITLE:

DATE:

09/24/2018

SCALE:

AS SHOWN

DRAWN:

PROJECT NO.


A002



ATTACHMENT E
LETTER OF RATIONALE / COMMUNITY IMPACT STATEMENT

REZONING RATIONALE

1483A Bowen Rd

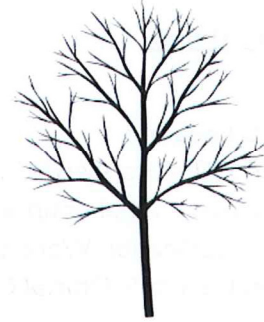

Rezoning rationale - must address potential impacts to neighbourhood and CRS rezoning criteria. Please refer to the Cannabis Retail Store Rezoning Criteria to ensure all points are addressed in this rationale.

It is a pleasure to be submitting this rezoning rationale along with our completed rezoning application as the proposed Cannabis Retail Store (CRS) is perfectly in keeping with the City of Nanaimo's Cannabis Retail Store Rezoning Criteria.

Trees ~ Island Grown takes great pride in being a local, responsible, and community-oriented cannabis retail operator. We seek to transform the image of the cannabis user in the public mind to someone who lives an athletic and artistic lifestyle, and we aim to be an exemplar of a trusted, reliable, transparent and professional neighbourhood cannabis retailer. Our current customer base is comprised of diverse gender, age, socio-economic, and ethnic demographic groups; we will continue to carry a diverse line of LDB-supplied products to appeal to this broad customer base. While Trees ~ Island Grown strives to publicly promote a West Coast, active lifestyle brand, with a focus on local craft cannabis, we cater to a broad market segment.

Our proposed CRS at 1483A Bowen Rd has been operating as a medical cannabis dispensary since November 2014. The location has 8,134 unique members, with 3,290 of those members having signed up in the last 6 months. With seven locations in Nanaimo and Victoria, Trees ~ Island Grown has a total membership of 52,240. Our members visit our Nanaimo locations from all over the Vancouver Island and many of the neighbouring islands. The size of this proposed CRS is 101 square metres, and proposes to operate between the hours of 9 a.m. to 11 p.m.

All Trees ~ Island Grown locations are equipped with state of the art carbon filtration systems, which create a negative air pressure in the store, preventing any nuisance odours from escaping. Details on other potential negative community impacts and mitigation are addressed on a point-by-point basis in this Rezoning Rationale.



Criteria

1. Location

1.1 The proposed CRS should be located on, or in close proximity to, a provincial highway, urban arterial or urban major collector road, as defined in the City's Functional Road Classification Working Plan, or in an urban node, commercial centre or corridor, as designated in the City's Official Community Plan.

Trees ~ Island Grown response:

The proposed location is on an urban arterial road as defined by the City. According to the City's Official Community Plan, commercial services should be concentrated along these types of corridors that serve motorists, pedestrians, cyclists and public transit users. In the City's Transportation Master Plan, Bowen Road is envisioned as a transportation corridor and this location of the CRS would continue to provide a valuable service to neighbours as well as residents travelling along the corridor.

1.2 The proposed CRS should not be located directly or adjacent, or in close proximity to a school or licensed daycare facility. A minimum separation of 200m from these facilities is considered necessary, as measured from the front door of the CRS to the school or daycare property line.

Trees ~ Island Grown response:

Our location satisfies this condition with the nearest school being 354m away as measured from the front door of the CRS to the property line of the school in accordance with the CRS criteria. At the time of application there are no licensed daycare facilities within the 200m buffer zone.

1.3 The proposed CRS should not be located within 200m of another CRS as measured from the front doors of the CRS. Where the CRS is to be located within a dense urban area (i.e. downtown) consideration shall be given to the urban density and context of the area.

Trees ~ Island Grown response:

The proposed CRS satisfies this criteria for both existing medical cannabis dispensaries as well as other applicants for provincial non-medical cannabis retail stores to the best of our knowledge at the time of submission.

2. Building & Site

2.1 The size of the proposed CRS should be consistent with the nature of the immediate area and the size of existing retail stores within the area.

Trees ~ Island Grown response:

The proposed CRS is 101 square metres, very similar in size to the neighbouring Wa-Ku Japanese Restaurant (105 square metres) and Beaufort Pizza (115 square metres). The height and construction of the building (concrete block) is in keeping with neighbouring businesses.

2.2 *The design of the proposed CRS should enhance or improve the aesthetics of the surrounding area, not detract from them.*

Trees ~ Island Grown response:

The storefront will be beautifully presented in wood trim and a pleasant and welcoming aesthetic. We intend to maintain a plant-filled, wood laden, earthy aesthetic that is pleasing to customers. The exterior windows are tastefully covered in a black and white forest print to comply with the provincial regulation requirement that no cannabis product be visible from the exterior of the CRS. The exterior of the store is also beautified with flower planter boxes and hanging baskets.

2.3 *Outside the downtown core, consideration should be given to a requirement for onsite parking and loading for every CRS.*

Trees ~ Island Grown response:

The location provides 4 parking spaces. We are required to provide 1 space per 30 sq m, thus we will be providing adequate parking. The proposed CRS has a side entrance at the rear of the building for unobtrusive receiving of deliveries.

3. Community Impact

3.1 *The applicant must outline his or her awareness of potential negative impacts of the proposed CRS on the community, and must identify the specific measures that will be taken to minimize or prevent these impacts from occurring.*

Trees ~ Island Grown response:

Trees ~ Island Grown attracts a very diverse set of clientele at all of our locations and we have made positive contributions to the neighbourhoods we operate in. At one of our public hearings, Victoria Mayor Lisa Helps praised Trees ~ Island Grown for having "animated the streetscape," and noted that there were no objections from the community regarding our application. Mayor Helps has also stated that we have "set the bar high" for CRS's. Our record in Victoria should be noted as evidence of the minimal negative impacts that our storefronts have on the community. Throughout the four public hearings that have been held regarding our Victoria storefronts, there has not been a single person who has spoken negatively against our application for rezoning, and all of our public hearings have been successful and resulted in a motion to approve by the City Council. Our storefronts attract a large volume of traffic, increase economic opportunity for nearby businesses, and provide consumer access for residents of the neighbourhood.

3.1.1 Possible measures could include efforts to prevent service to minors, minimize smells, prevent smoking or cannabis consumption on or near the premises, property maintenance and beautification programs designed to prevent unsightliness, etc.

Trees ~ Island Grown response:

Service to minors:

Sales are conducted by professionally trained employees who are highly practiced and experienced in requesting identification from all customers, identifying fake IDs, using appropriate and non-confrontational language when asking for ID, and providing expert cannabis knowledge and suggestions to our customers. All of our employees undergo mandatory criminal background checks and will be certified by the Cannabis Worker Qualification and undergo the training process once it is available. (See: <https://justice.gov.bc.ca/cannabislicensing/policy-document/worker-qualification-home>)

Minimize smells:

All Trees ~ Island Grown locations are equipped with state of the art carbon filtration systems, which create a negative air pressure in the store, preventing any nuisance odours from escaping.

Public Health:

Trees ~ Island Grown takes a proactive approach to minimizing the negative health impacts of cannabis use, and maximizing its beneficial impacts. We have, and will continue to offer public education series to our customers. We have presented information seminars as part of our Higher Learning Series including, "Getting the Most Out of Your Cannabis Experience: Safe Consumption and What's Right for You" and "Cannabis and Your Health: Learn How Cannabis Works with Your Body."

We are also working with major industry producers such as Canopy Growth who are working with M.A.D.D. on public education campaigns around safe consumption. These industry relationships are key in providing professional training to staff as well as to our customers.

Prevention of on-site consumption:

Once the province publicly releases additional information about its requirements and applications for the Cannabis Worker Qualification Program, all of our retail staff will undergo the training and certification program to ensure that their training complies to the standards set out by the province. This training will provide employees the tools necessary to prevent on-site consumption.

We also provide public notices on our stores' community bulletins to keep our customers apprised of all relevant bylaws, such as the prohibition of consumption in public spaces such as city parks and in the vicinity of the CRS. Additionally, in-store signage reminds customers to be courteous to neighbours and not litter packaging or consume near the CRS. All staff are trained

in non-confrontational communication to address any instances of customers breaking the rules.

Additionally, the presence of 24-hour video monitoring and motion detection lighting deters loitering or consumption near the CRS. Staff are trained to observe cameras on the outside, and go out to ask customers not to smoke in the vicinity if they are seen doing so.

Property maintenance and beautification:

The exterior windows are tastefully covered in a black and white forest print to comply with the provincial regulations requirement require that no cannabis product be visible from the exterior of the CRS. This imagery simultaneously serves to promote our brand and invoke a west coast feel familiar to Island residents.

Security:

Security is a concern for all retailers of high value products. All of our storefronts are secured with durable, commercial-grade doors and locks to protect the premises as well as security film on windows. All cannabis products are securely locked behind the counter in staff-only areas of the store, locked at night, and out of the sightline of any minors or passer-bys from any doors or windows. Backstock inventory and cash are safely locked away in a secondary secure cannabis storage room to provide an extra layer of protection. Trees ~ Island Grown locations are equipped with 24/7 intrusion and fire monitoring, and supplemented with video surveillance cameras that monitor all retail areas, cannabis storage areas, entrances, exits, and exteriors. These cameras retain the data for a minimum of 28 days after it is gathered. On-premise signage indicating our security systems are prominently displayed at all of our locations to provide further deterrence for theft or criminal activity. Stores are also equipped with exterior motion-activated security lighting to discourage trespassing, theft, and loitering.

During hours of operations, we ensure that at least two employees are present on the premises at all times. Trees ~ Island Grown locations are also equipped with discreet, under-the-counter panic buttons, which immediately notify Prices Alarm Company, which then notifies the RCMP. All of our employees undergo mandatory criminal background checks and a rigorous training process. As part of our training and employee induction, employees must read our standard operating procedures for incident reporting, maintaining the integrity of their passwords and security codes, and robbery prevention.

Trees ~ Island Grown's presence in the area has contributed to the safety and security of the neighbourhood and may contribute to a decrease in overnight petty crime in the immediate area. The increased foot traffic in the area as a result of Trees business has attracted customers to other nearby businesses, and our staff have kept the area surrounding our business well maintained, clean, and free of litter and other refuse. Our 24-hour high-definition camera system have also been used to provide information on crimes that have occurred in the neighbourhood after hours.

3.1.2 *Consideration must be given to the impact CRS's will have when they are located in close proximity to libraries, public recreation centres, public community centres, parks, places of worship and other family-oriented facilities.*

Trees ~ Island Grown response:

The proposed CRS is in proximity to Bowen Park, but is still greater than 200m away. The proposed location is within 100m from Nanaimo Athletic Club, a private facility that could be considered "family-oriented." In order to address potential impact we have taken several measures. Our signage does not include any reference to cannabis, thus children will not be encouraged to ask their parents questions about the business operation. Our windows are covered with attractive forest imagery that prevents minors from seeing inside the operating store. Our store is also not visible from either of the aforementioned sites.

As discussed above, in addition to provincially mandated educational literature, we provide pamphlets and bulletin notices on cannabis consumption etiquette to provide information and reminders to not consume in public parks, near the CRS, and to not litter cannabis packaging. One of Trees ~ Island Grown's greatest strengths is our existing workforce who have first-hand, professional knowledge regarding cannabis. This means that they are experienced and well-versed in informal cannabis etiquette, and have worked diligently to ensure that our existing neighbours are happy with our presence in the community.

3.2 *Projected traffic volumes and on-street parking demands associated with a proposed CRS should not adversely impact nearby residential and commercial areas.*

Trees ~ Island Grown response:


As noted above, the proposed location has adequate on-site parking. The benefit of this proposed CRS is that we have historical traffic data. On a busy Friday, the location has historically processed 500 transactions in a day. This customer volume has had no negative impact on nearby residential and commercial areas.

3.3 *The support of the local community, neighbouring property owners and the local neighbourhood association for the proposed CRS is important to Council's decision.*

Trees ~ Island Grown response:

As noted previously, Trees ~ Island Grown has a long history of community engagement and support for our existing locations. We have cultivated community support through financial support of various local non-profits including: Nanaimo Women's Centre, Nanaimo Foodshare, SPCA, United Way, Unitarian Homeless Center, Island Crisis Care Society, Nanaimo Community Hospice, KidSport, Loaves and Fishes Food Bank, Holistic Wellness Association and the First Unitarian Fellowship, and Crimson Performing Arts Center for Children, and Wisteria Community Association.

ATTACHMENT F
AERIAL PHOTO

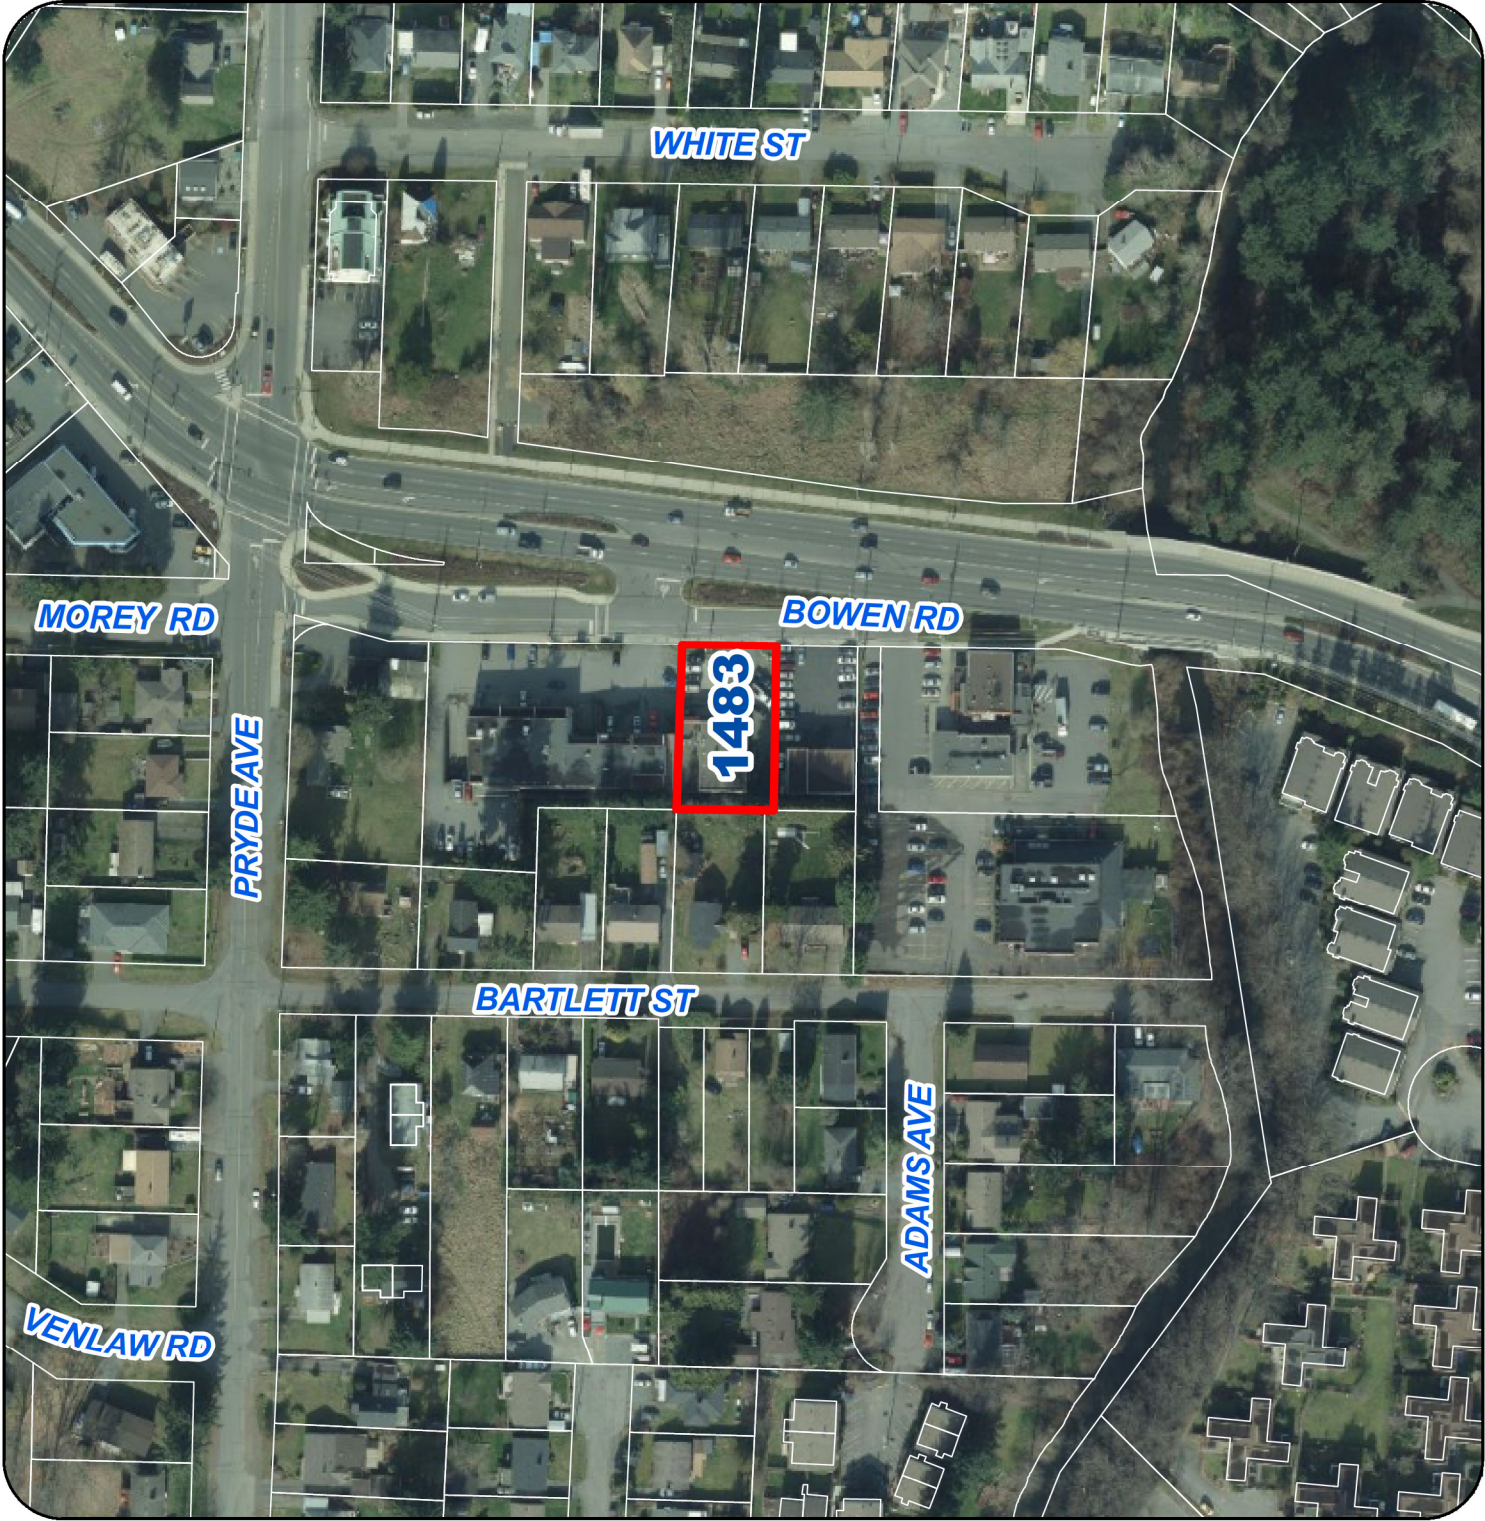

REZONING APPLICATION NO. RA000416

CITY OF NANAIMO

BYLAW NO. 4500.139

A BYLAW TO AMEND THE CITY OF NANAIMO "ZONING BYLAW 2011 NO. 4500"

WHEREAS the Council may zone land, by bylaw, pursuant to Sections 464, 465, 469, 477, 479, 480, 481, 482, and 548 of the *Local Government Act*;

THEREFORE BE IT RESOLVED the Municipal Council of the City of Nanaimo, in open meeting assembled, ENACTS AS FOLLOWS:

1. This Bylaw may be cited as the "Zoning Amendment Bylaw 2019 No. 4500.139".
2. The City of Nanaimo "Zoning Bylaw 2011 No. 4500" is hereby amended as follows:

By rezoning the lands legally described PARCEL B (DD 12035W) OF LOT 1, SUBURBAN LOT 7, SECTION 1, NANAIMO DISTRICT, PLAN 6025, EXCEPT PART IN PLAN 23873 (1483 Bowen Road) to allow Cannabis Retail Store as a site-specific use within the Community Corridor (COR3) Zone, as shown on Schedule A.

PASSED FIRST READING: _____
PASSED SECOND READING: _____
PUBLIC HEARING HELD: _____
PASSED THIRD READING: _____
ADOPTED: _____

MAYOR

CORPORATE OFFICER

File: RA000416
Address: 1483A Bowen Road

Civic: A-1483 BOWEN ROAD
Legal: PARCEL B (DD 12035W) OF LOT 1, SUBURBAN LOT 7
SECTION 1, NANAIMO DISTRICT, PLAN 6025
EXCEPT PART IN PLAN 23873