
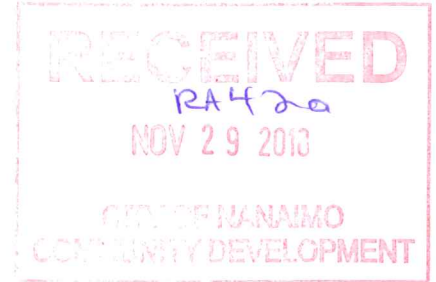


ATTACHMENT D PROPOSED FLOOR PLAN

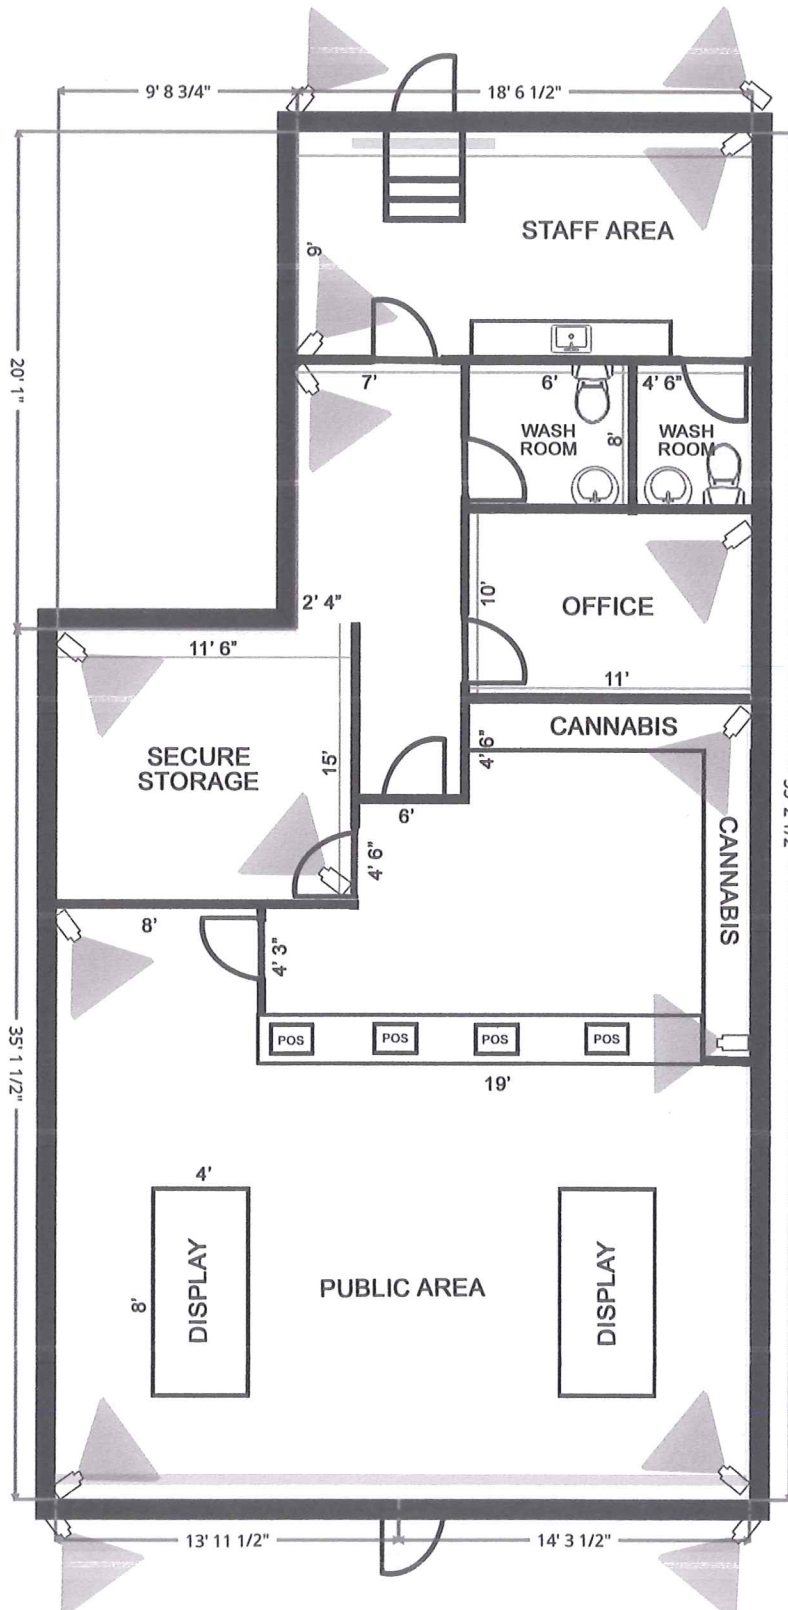

EDEN
FLOOR PLAN

140 TERMINAL AVE
NANAIMO, BC
V9R 5C5

SECURITY GATE

