


ATTACHMENT E PROPOSED BUILDING ELEVATIONS

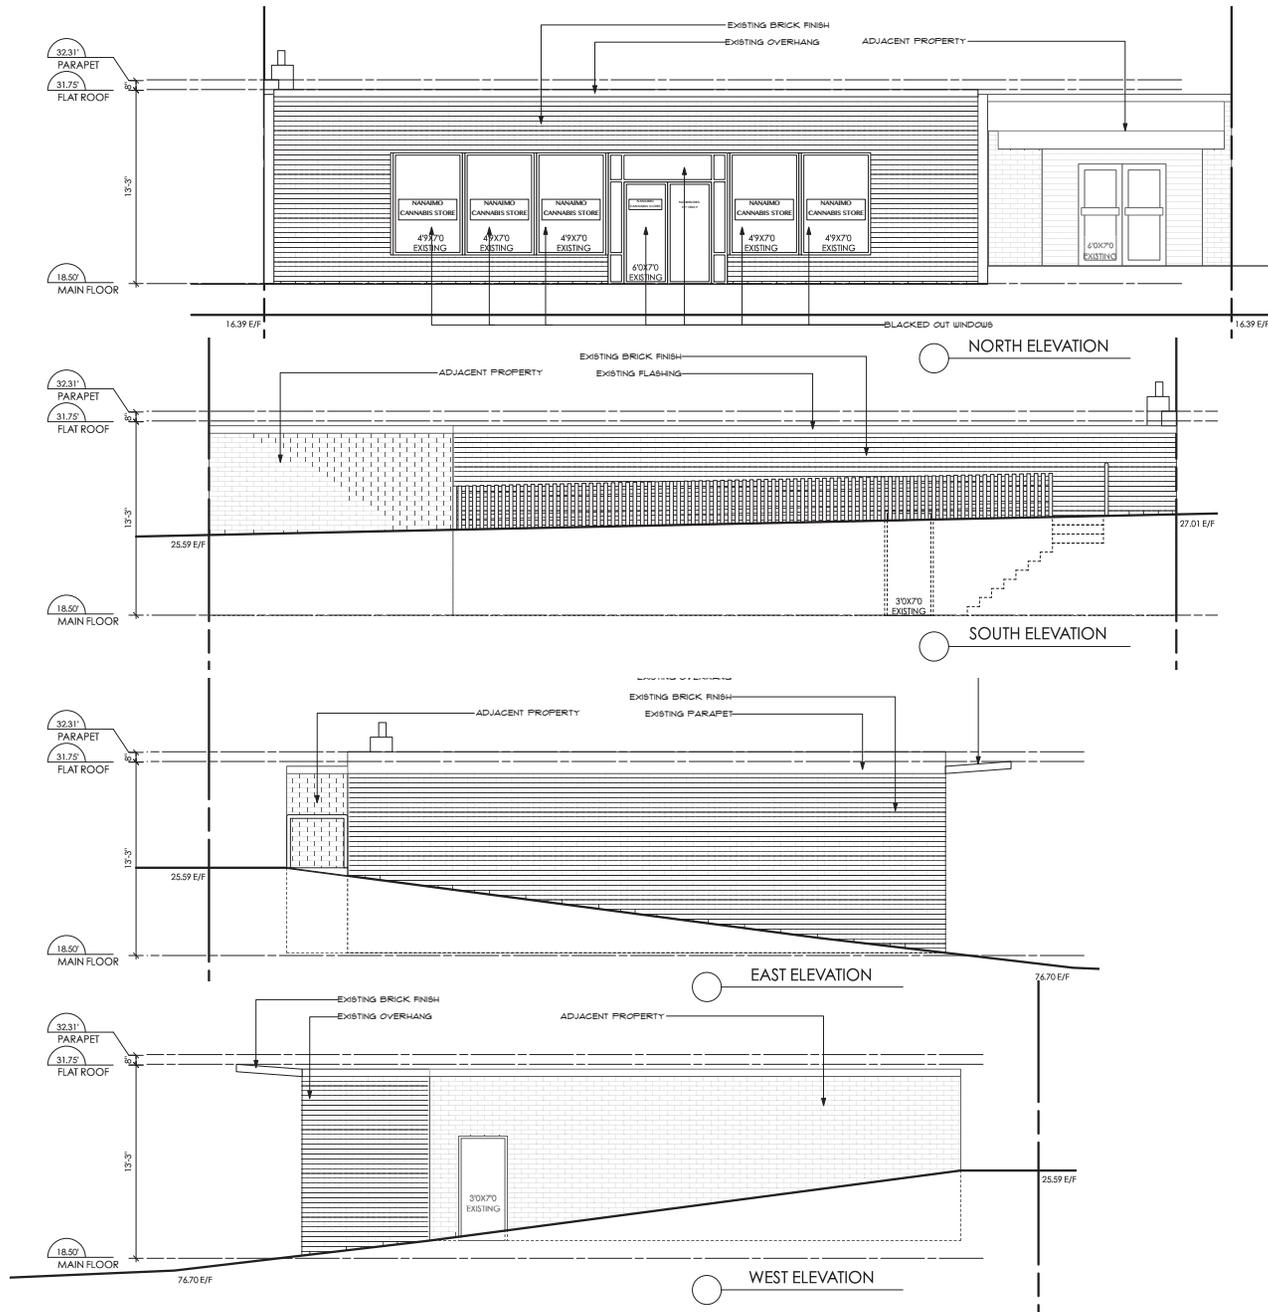

Copyright Reserved
This plan and design are, and at all times remain the exclusive property of the designer and cannot be used or reproduced without written consent. Written dimensions shall have precedence over scaled dimensions. Contractors shall verify and be responsible for all dimensions and conditions on the job. This office shall be informed of any variation from the dimensions and conditions on the drawing.

REVISIONS
ISSUED FOR.....
PROVINCIAL APPLICATION OCT 2018



PROJECT:

111 TERMINAL AVE
NANAIMO, B.C.

DRAWING TITLE:

ELEVATIONS

DRAWN BY: RR SHEET:
24x36 SCALE: 1/4" = 1'-0"
12x18 SCALE: 1/8" = 1'-0"
DATE: JAN 2017

A-03

RECEIVED
RA 422
2018-DEC-14
Current Planning