



ATTACHMENT F
LANDSCAPE PLAN AND DETAILS





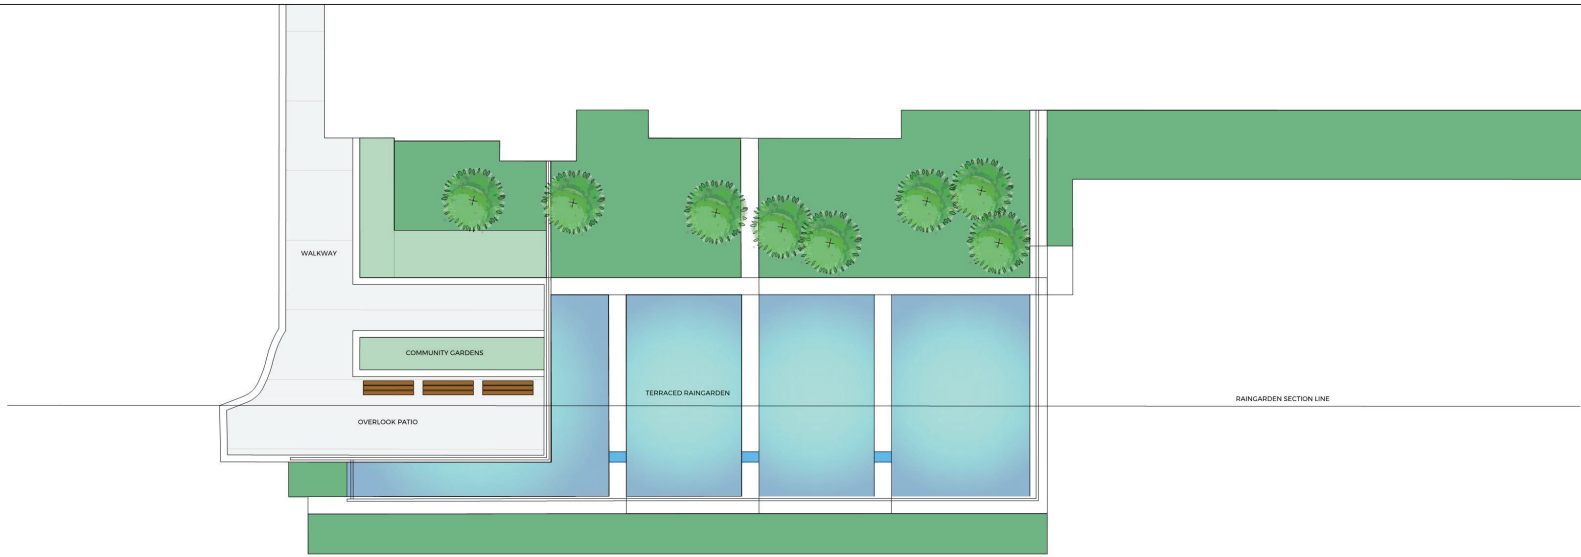

1 RAIN GARDEN PLAN
LD-04 SCALE: 1:100

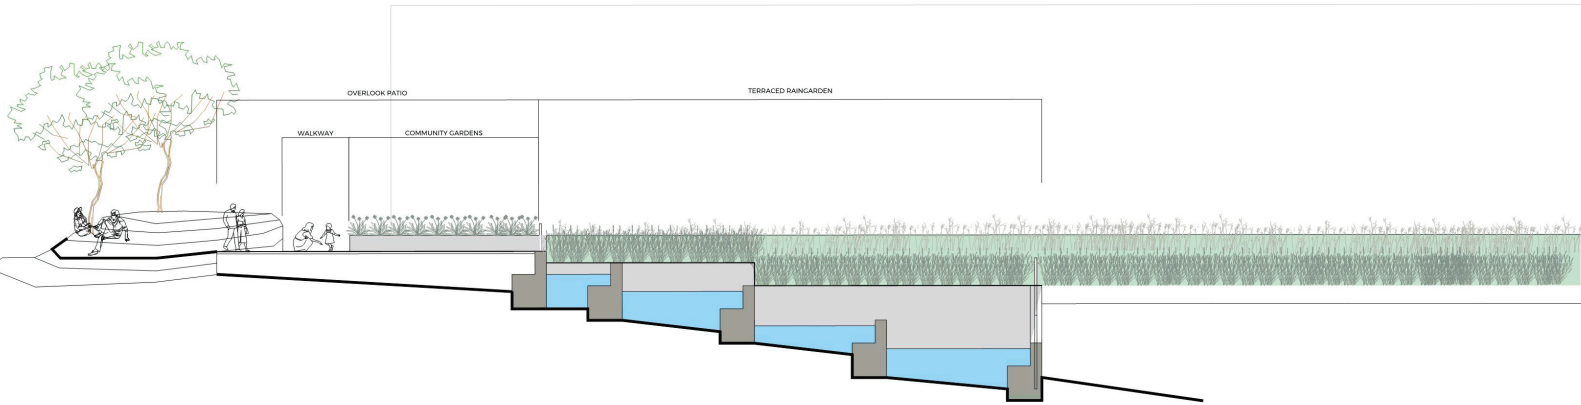

2 RAIN GARDEN SECTION
LD-04 SCALE: 1:100

6	19/05/08	RE-ISSUE FOR DEVELOPMENT PERMIT	LN	JL	
5	19/04/22	RE-ISSUE FOR DEVELOPMENT PERMIT	LN	JL	
4	18/11/28	ISSUE FOR BUILDING PERMIT	LN	JL	
No.	Y	M	D	REVISION	BY CHKD




LANDSCAPE ARCHITECTURE | URBAN DESIGN | PLANNING | ENGINEERING

RECEIVED
DP-1114
2019-MAY-30
CHIEF PLANNING

PROJ # : 18M-00977-00
MR :
SCALE :
DRAWN BY : LN

LAKEVIEW TERRACE - HIGHSTREET VENTURES
4800 CEDAR RIDGE PLACE, NANAIMO, BC
LANDSCAPE DETAILS 3

DWG No:
LD-04
20 OF 21

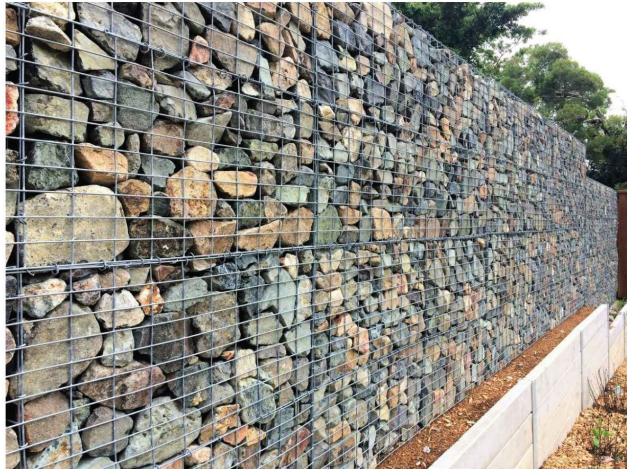

1 GABION WALL PRECEDENT IMAGE
LD-04 SCALE: N.T.S.

6	19/05/08	RE-ISSUE FOR DEVELOPMENT PERMIT	LN	JL	
5	19/04/22	RE-ISSUE FOR DEVELOPMENT PERMIT	LN	JL	
4	18/11/28	ISSUE FOR BUILDING PERMIT	LN	JL	
No.	Y M D	REVISION	BY	CHKD	



LANDSCAPE ARCHITECTURE | URBAN DESIGN | PLANNING | ENGINEERING

RECEIVED
DP 1114
2019-MAY-30
City of Nanaimo

PROJ # : 18M-00977-00
MR : _____
SCALE : -
DRAWN BY : LN

LAKEVIEW TERRACE - HIGHSTREET VENTURES
4800 CEDAR RIDGE PLACE, NANAIMO, BC
LANDSCAPE DETAILS 5

DWG No:
LD-05
25 OF 25