


Location of proposed fence requiring height variance

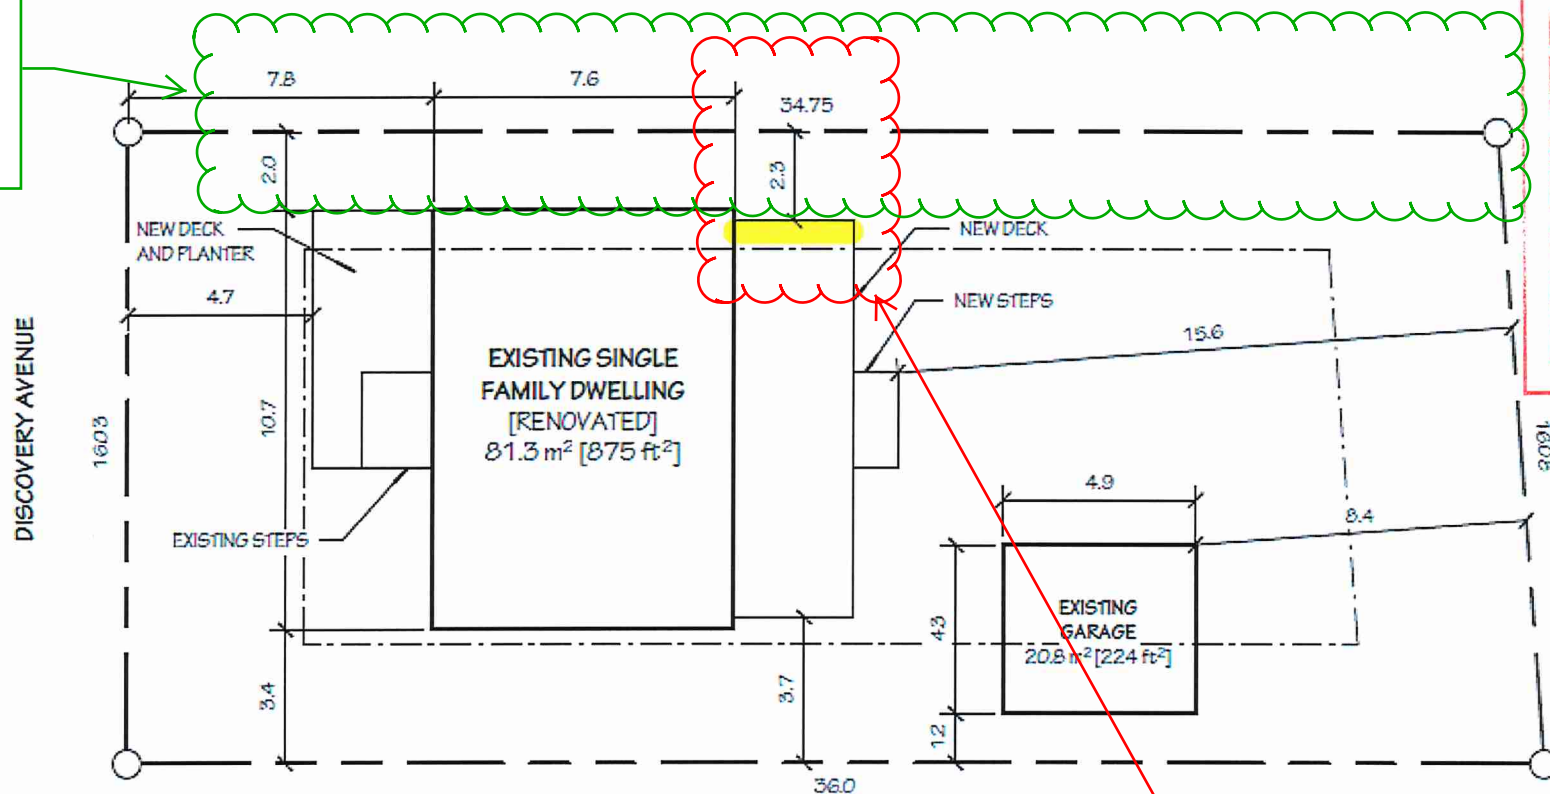

**3 SITE PLAN**  
1:150

Location of proposed side yard setback variance

**RECEIVED**  
JUL 25 2019  
CITY OF NANAIMO  
COMMUNITY DEVELOPMENT