



2nd Floor, 1000 - 10th Street West
Victoria, BC, Canada V8W 2G6
T: 250.364.7100
www.s2architects.com

BUILDING SECTION

Nanaimo Fire Station #1 Replacement

666 FITZWILLIAM STREET, NANAIMO, BRITISH COLUMBIA
City of Nanaimo

2/18/06

NOT FOR
CONSTRUCTION

This drawing supersedes previous issues. Do not scale these drawings.
Verify all dimensions, elevations and details, and report any discrepancies to the architect prior to construction. Dimensions are taken to face of exterior cladding, face of concrete block, face of stud for interior partitions, and centerline of finishing walls, unless noted otherwise on the drawing.
All drawings remain the property of the architect. These drawings are Copyright © 2016, S2 Architecture. These drawings may not be reproduced without the permission of the architect.


REVISION	DATE
1 DEVELOPMENT PERMIT	16.08.2019

SCALE 1:100
DATE 8/14/2019 9:42:54 AM
DRAWN BY N.M.M.
CHECKED BY G.J.O.

DRAWING NO.

DP4.01

RECEIVED
DP 1156
2019-AUG-16
CIVIL ENGINEERING

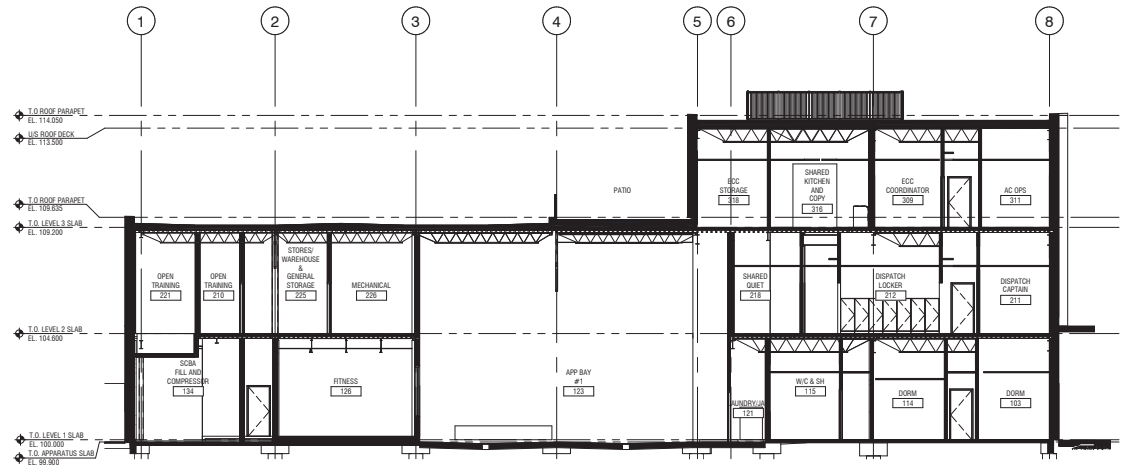

1 Building Section
DP4.01 SCALE: 1:100
DP1.02