
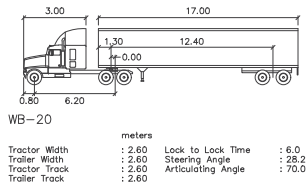


ATTACHMENT D CONCEPTUAL MULTI-USE TRAIL

File: H:\Projects\4716-001 4961 Songbird Place - Civil\04C Drawings\4716-001 Base - 2019 05 24.dwg Plot Time: Jul. 4, 19 50:07 PM User: Scott Jensen
 © Copyright reserved. This drawing remains the exclusive property of Herold Engineering Limited and may not be reused or reproduced without written consent of Herold Engineering Limited.

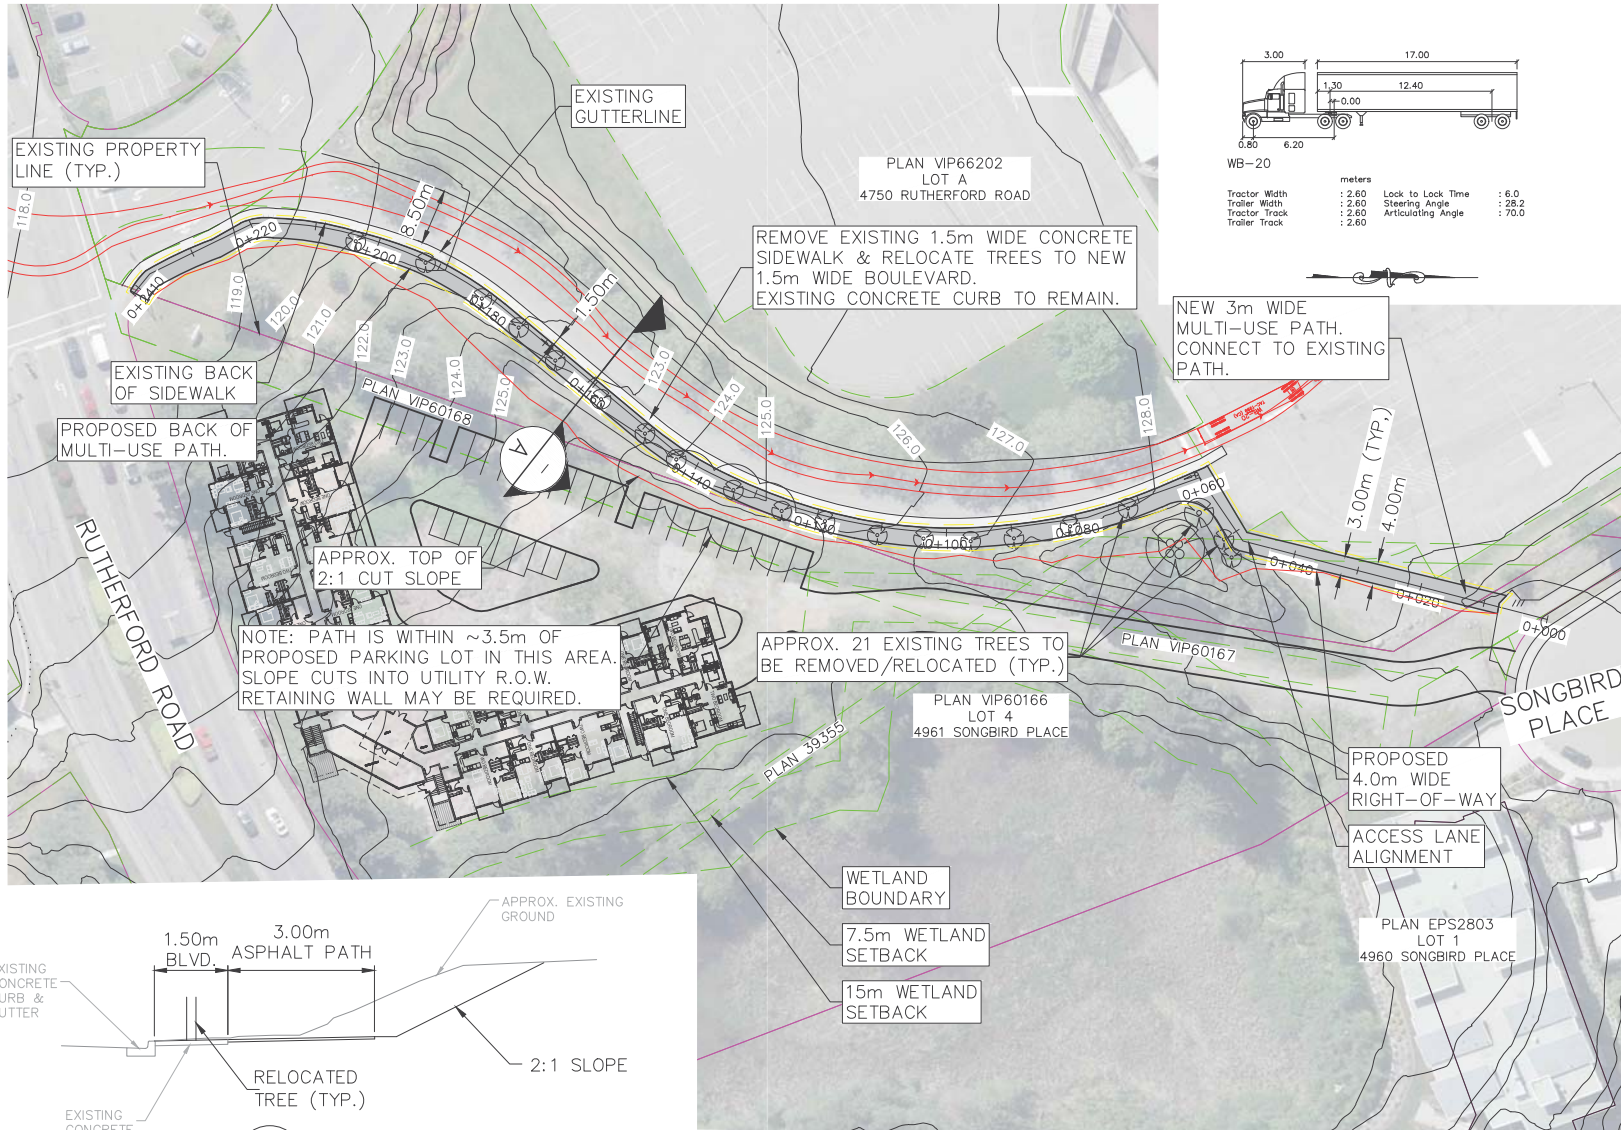

ISSUES		
No.	DATE	ISSUED FOR
A	2019.05.10	DISCUSSION
B	2019.06.11	BIKE PATH ALIGNMENTS
C	2019.06.24	REVISED BIKE PATH
D	2019.06.28	REVISED PER CITY COMMENTS
E	2019.07.04	ISSUED FOR REVIEW

CLIENT

RECEIVED
RA402
2019-AUG-02
 Current Planning

4961 SONGBIRD PLACE
 NANAIMO, BC
 BBM RUTHERFORD DEVELOPMENT

HEROLD ENGINEERING
 3701 Sherton Rd, Nanaimo, BC V9T 2H1
 Tel: 250-751-8558 Fax: 250-751-8559
 Email: mail@heroldengineering.com

BIKE PATH - WIDEN EXISTING SIDEWALK	
DRAFTED SMJ	DESIGNED SMJ
DRAFTING REVIEW PGR	DESIGN REVIEW PGR
PROJECT No. 4716-001	CLIENT DRAWING No.
SCALE 1:750	PERMIT No.
HEL DRAWING No. SK-4	REVISION 1 OF 1 E



DESTROY ALL DRAWINGS SHOWING PREVIOUS REVISION