


# ATTACHMENT E OFF-SITE INTERSECTION IMPROVEMENTS

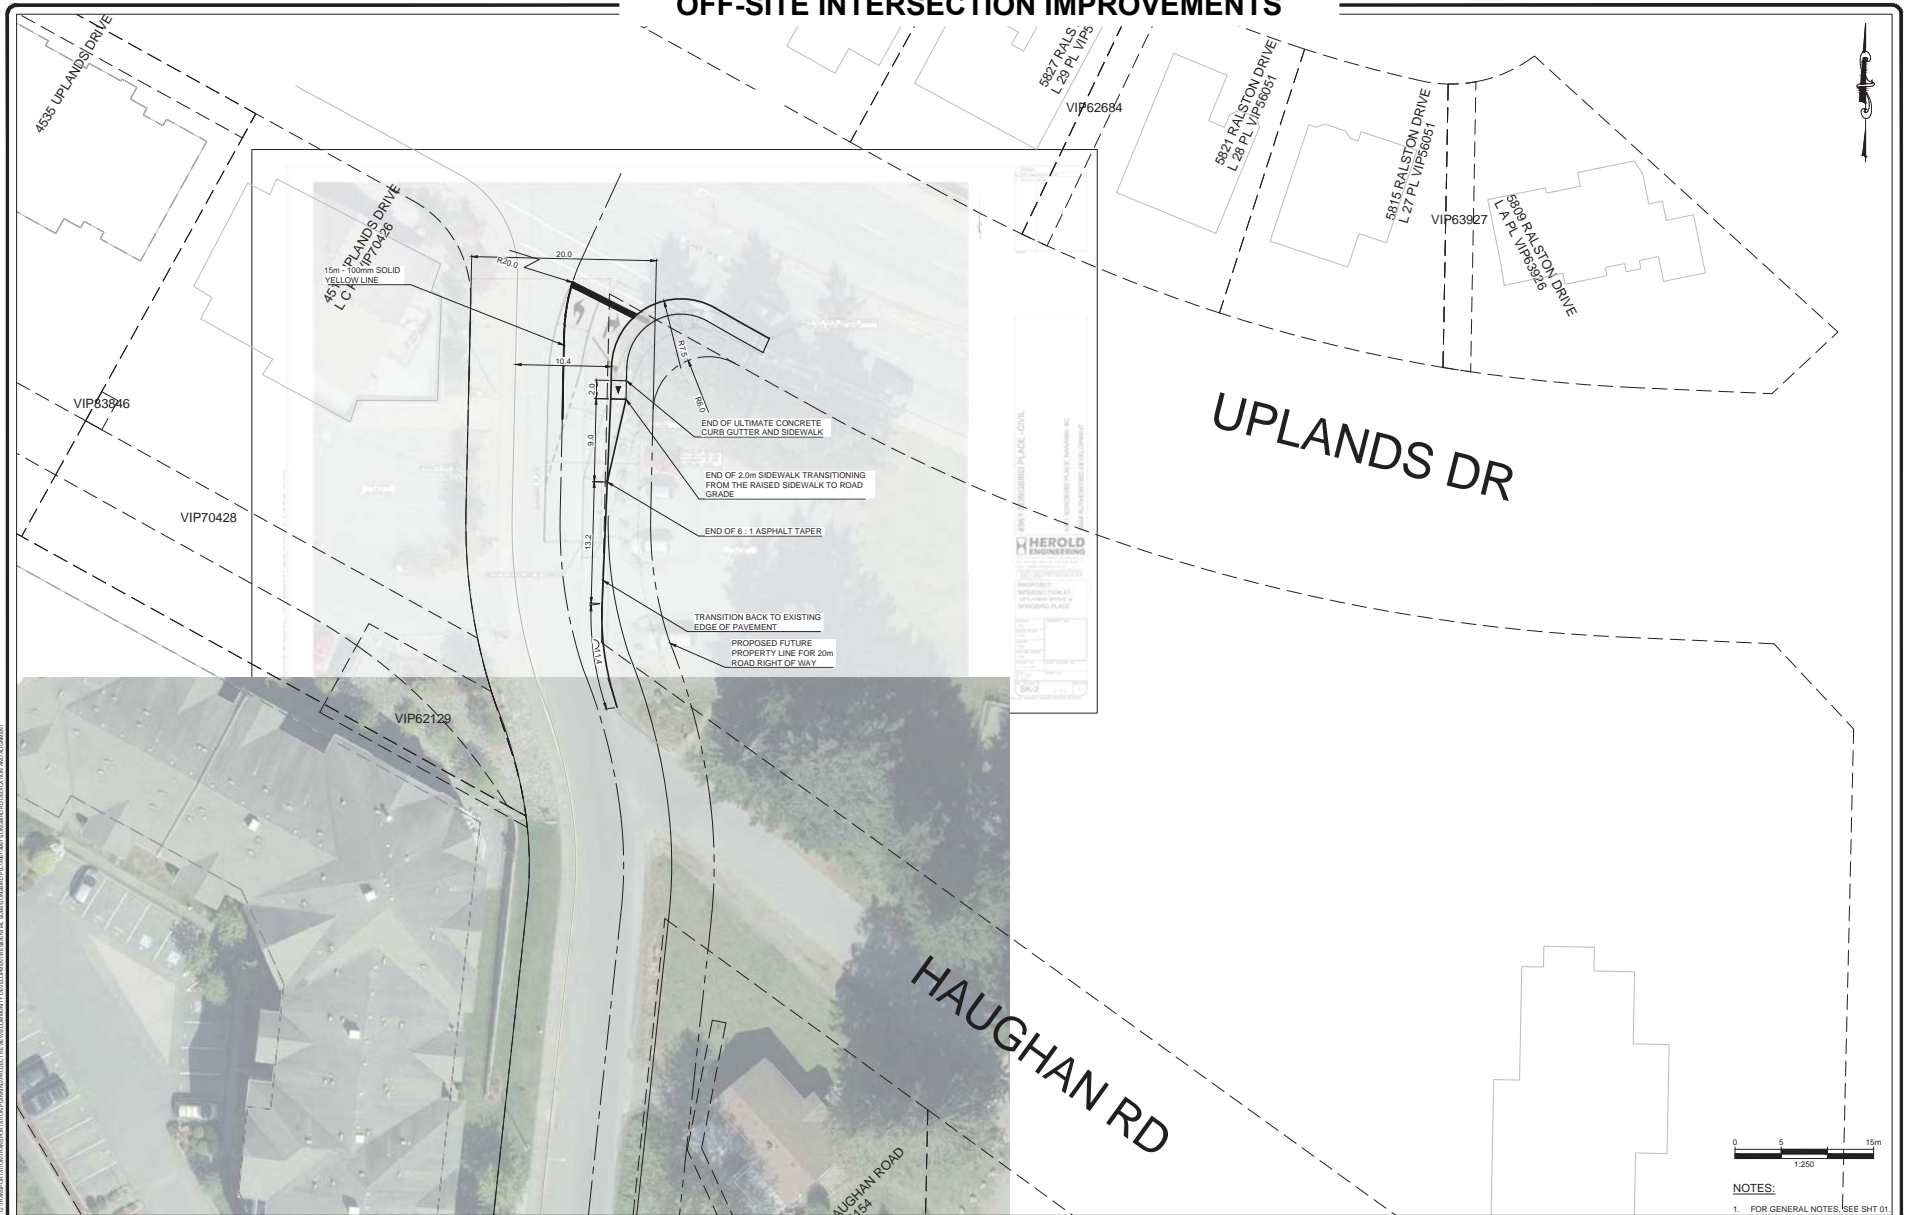

Reference data

**PRELIMINARY**  
NOT FOR CONSTRUCTION


No.	Date	By	Description
1	08/02/2018	CFW	INTERSECTION IMPROVEMENT CONCEPT FOR REPLY TO ENG.

Design by	Date
CFW	AUGUST 2, 2018
Drawn by	Date
CFW	AUGUST 2, 2018
Checked by	
Approved by	



Scale	1:250	Ver. NTS
Consult/Draw	Drawn	1 of 1
Eng. File No.		
Dwg. No.		

Project	4961 SONGBIRD PLC
Title	PROPOSED INTERSECTION IMPROVEMENT CONCEPT

**NOTES:**  
1. FOR GENERAL NOTES, SEE SHT 01