


ATTACHMENT C SITE PLAN

**Proposed
Garbage Enclosure
Setback Variance**

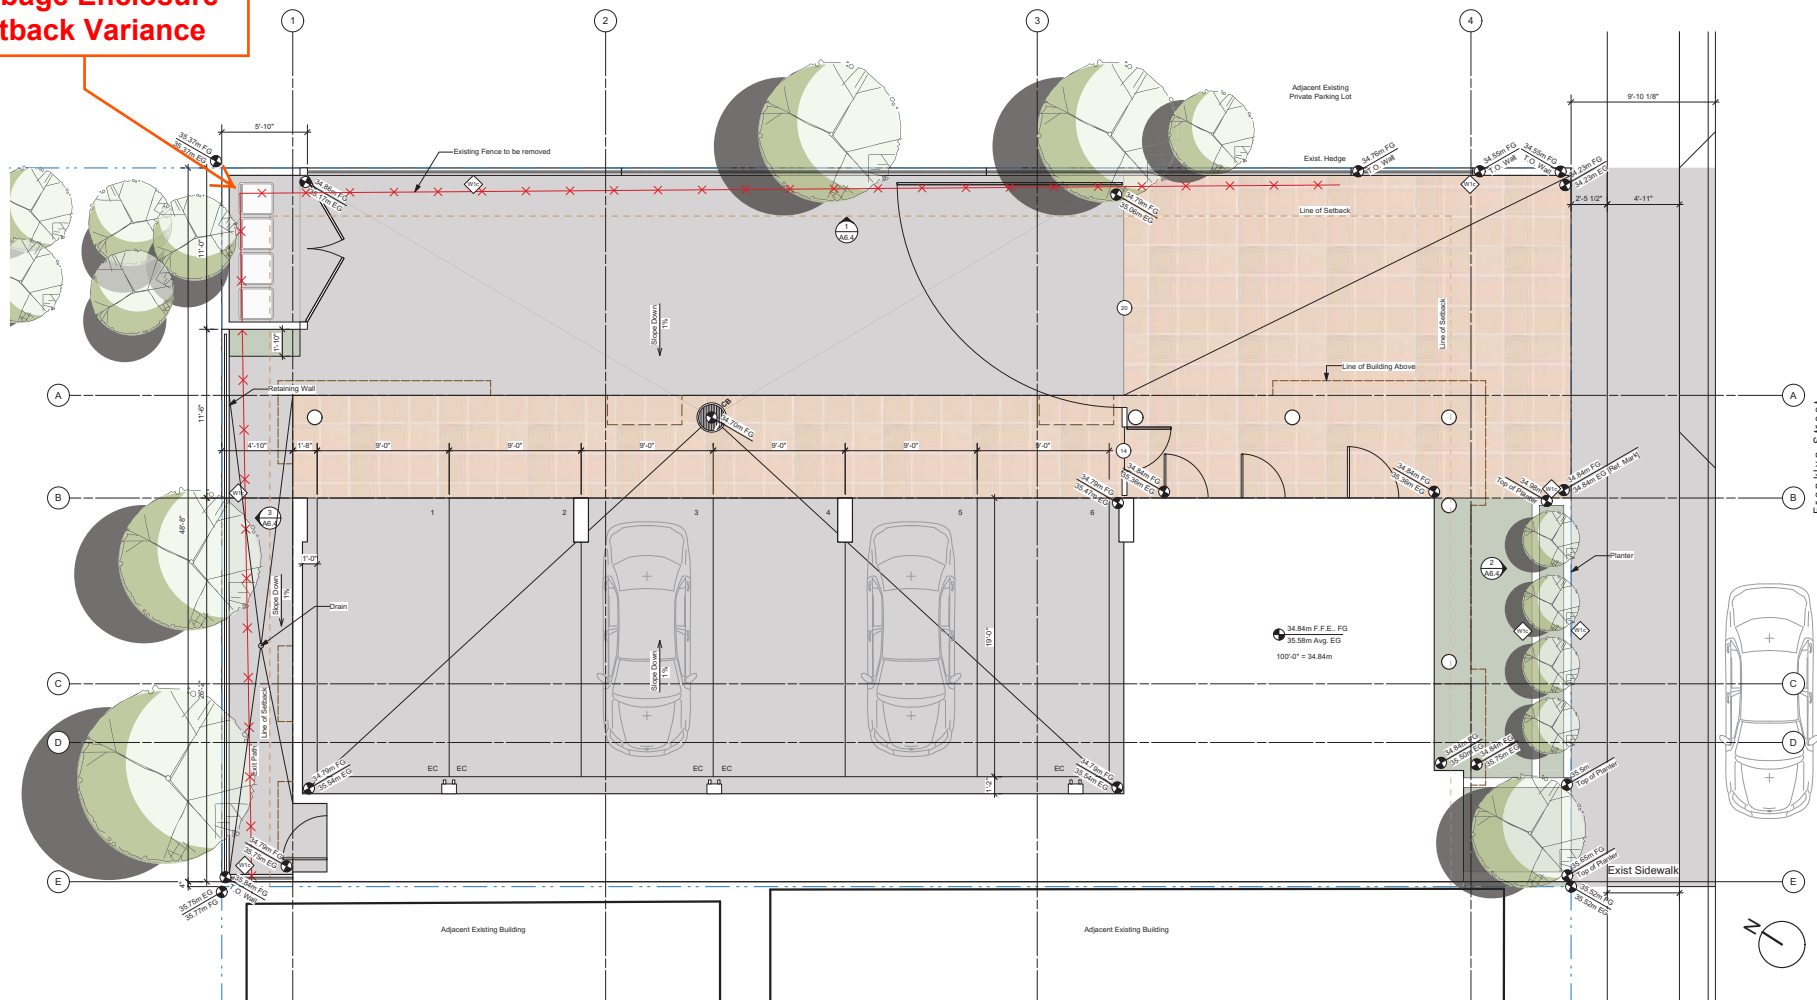

1 SITE PLAN
1/4" = 1'-0"

LEGEND.
 3x2 Concrete Pavers
 Planters (see landscape)
 Concrete