



ATTACHMENT D DRAWING SK1 BY HEROLD ENGINEERING



PROPOSED 3.0m TRAILWAY PLAN
SCALE 1:2000

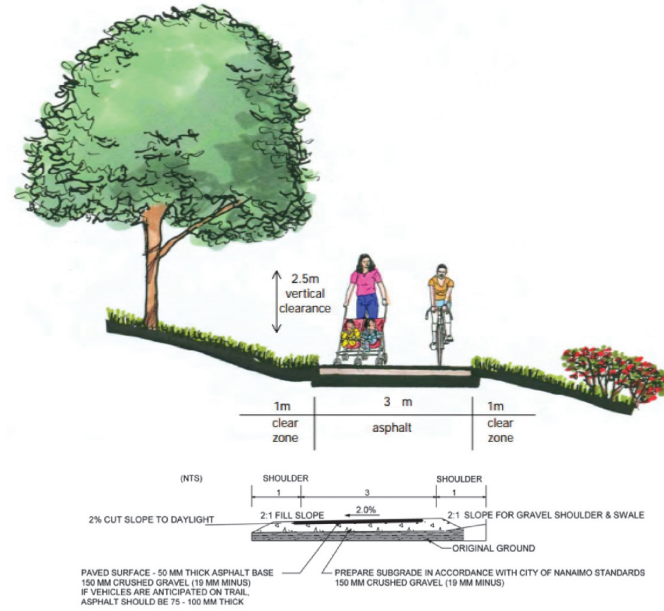

3.0m WIDE ASPHALT TRAILWAY TYPICAL SECTION
NTS

 

ISSUES	
No.	DATE ISSUED FOR

CLIENT

NANAIMO CORRECTIONAL CENTRE
 PROPOSED TRAILWAY
 NANAIMO, BC
 NANAIMO CORRECTIONAL CENTRE

HEROLD ENGINEERING
 3701 Shenton Rd, Nanaimo, BC V9T 2H1
 Tel: 250-751-8558 Fax: 250-751-8559
 Email: info@heroldengineering.com

PROPOSED TRAILWAY:
 PLAN &
 TYPICAL SECTION

DESIGNED GPH	ENGINEER'S SEAL
DESIGN REVIEW	
DRAFTED EGAP	
DRAFTING REVIEW	
PROJECT No. 1469-030	CLIENT DRAWING No. SK-1
SCALE 1:2000	PERMIT No.
HEL DRAWING No. SK-1	REVISION 1 of 1

RECEIVED
DVP397
2019-OCT-29
 Current Planning

DESTROY ALL DRAWINGS SHOWING PREVIOUS REVISION

File: N:\Projects\1469-030_Nanaimo Correctional Centre_GM\1469-030_Drawing\1469-030_Bidding_Plot_Trimmer_Aug_26_19_2:35 PM User: Evan Peavee