




ATTACHMENT C CONCEPTUAL CROSS SECTIONS

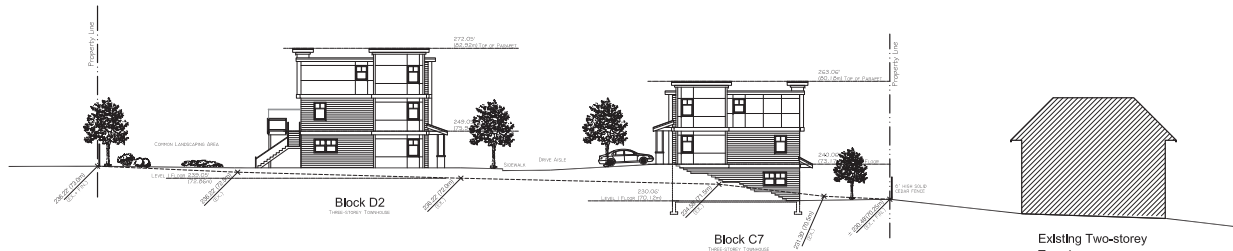

1 Section A-A
Scale: 1/16" = 1' - 0"

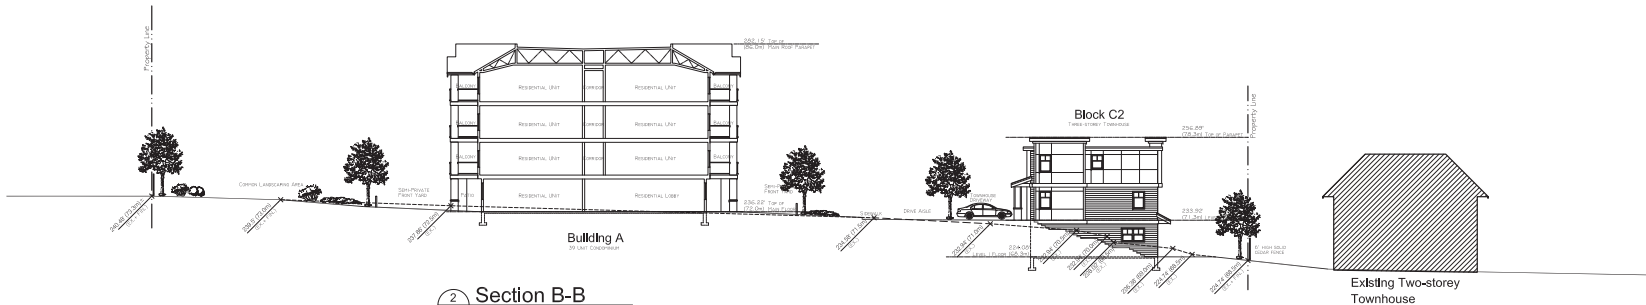

2 Section B-B
Scale: 1/16" = 1' - 0"

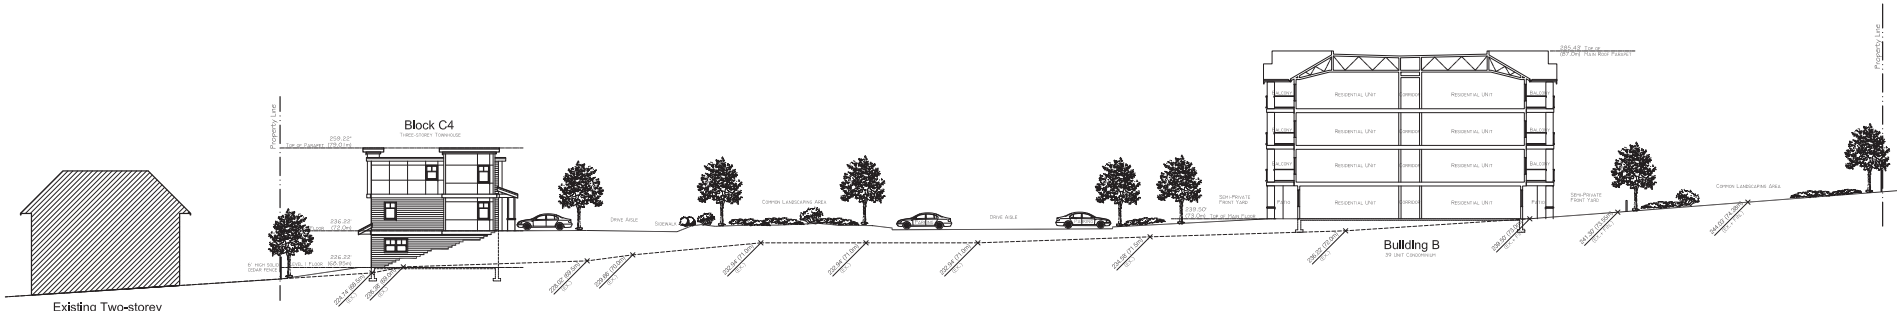

3 Section C-C
Scale: 1/16" = 1' - 0"

Peter K. Chu Architecture Inc.
 Suite 710
 1155 West Pender Street,
 Vancouver, B.C. V6E 2P4
 Telephone: (604) 298-7063
 E-Mail: pkchu@lynx.net

CONSULTANT:

PROJECT:
 Proposed Multi-Family
 Residential Development
 200 Hansen Road
 Nanaimo, BC

DRAWING TITLE:
 Site Cross Sections

DATE:	JULY 22 2019	JOB NO:	18-14	DRAWN:	V.G.
CHECKED:	P.C.	SCALE:	AS NOTED		

REVISIONS:	NO.	DATE	REVISION
	1	JULY 22, 2019	ISSUED FOR PERMIT APPLICATION

RECEIVED
RA442
 2019-AUG-01
 Current Planning

A6