


ATTACHMENT C FLOOR PLAN (PATIO)

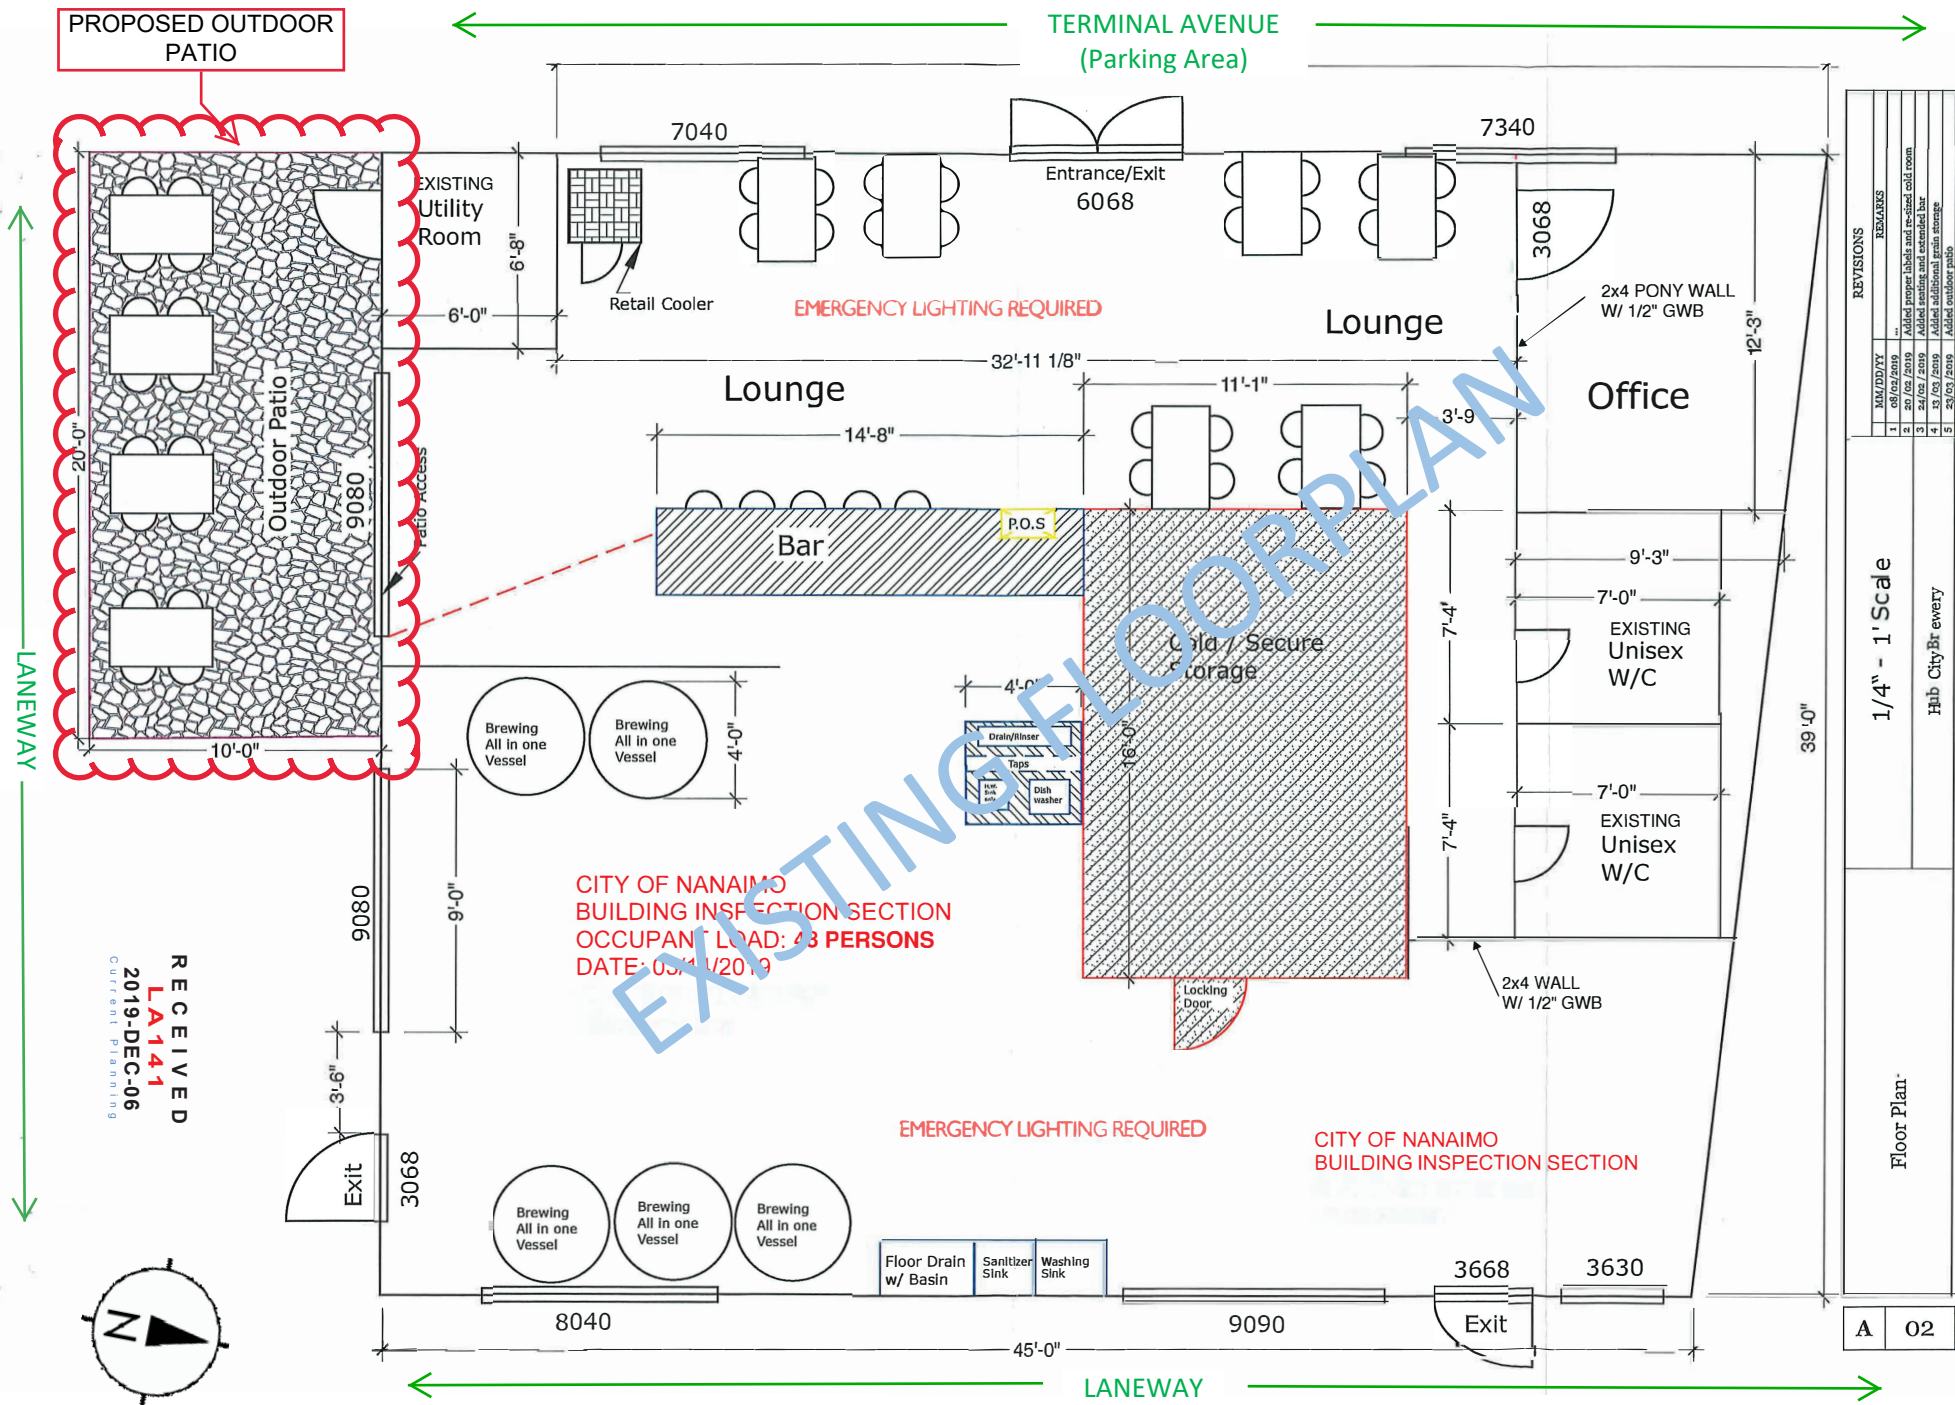


PROPOSED OUTDOOR PATIO

TERMINAL AVENUE
(Parking Area)

LANEWAY

LANEWAY

RECEIVED
LA 141
2019-DEC-06
COURT REPORTING

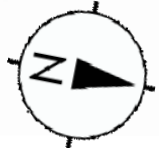

NO.	DATE	REVISIONS	REMARKS
1	08/02/2019		
2	20/02/2019		Added proper labels and re-sized cold room
3	13/02/2019		Added additional bar
4	13/02/2019		Added additional grain storage
5	23/03/2019		Added outdoor patio

Floor Plan		1/4" - 1' Scale
		Hub City Brewery

A	O2
---	----