


LOCATION PLAN

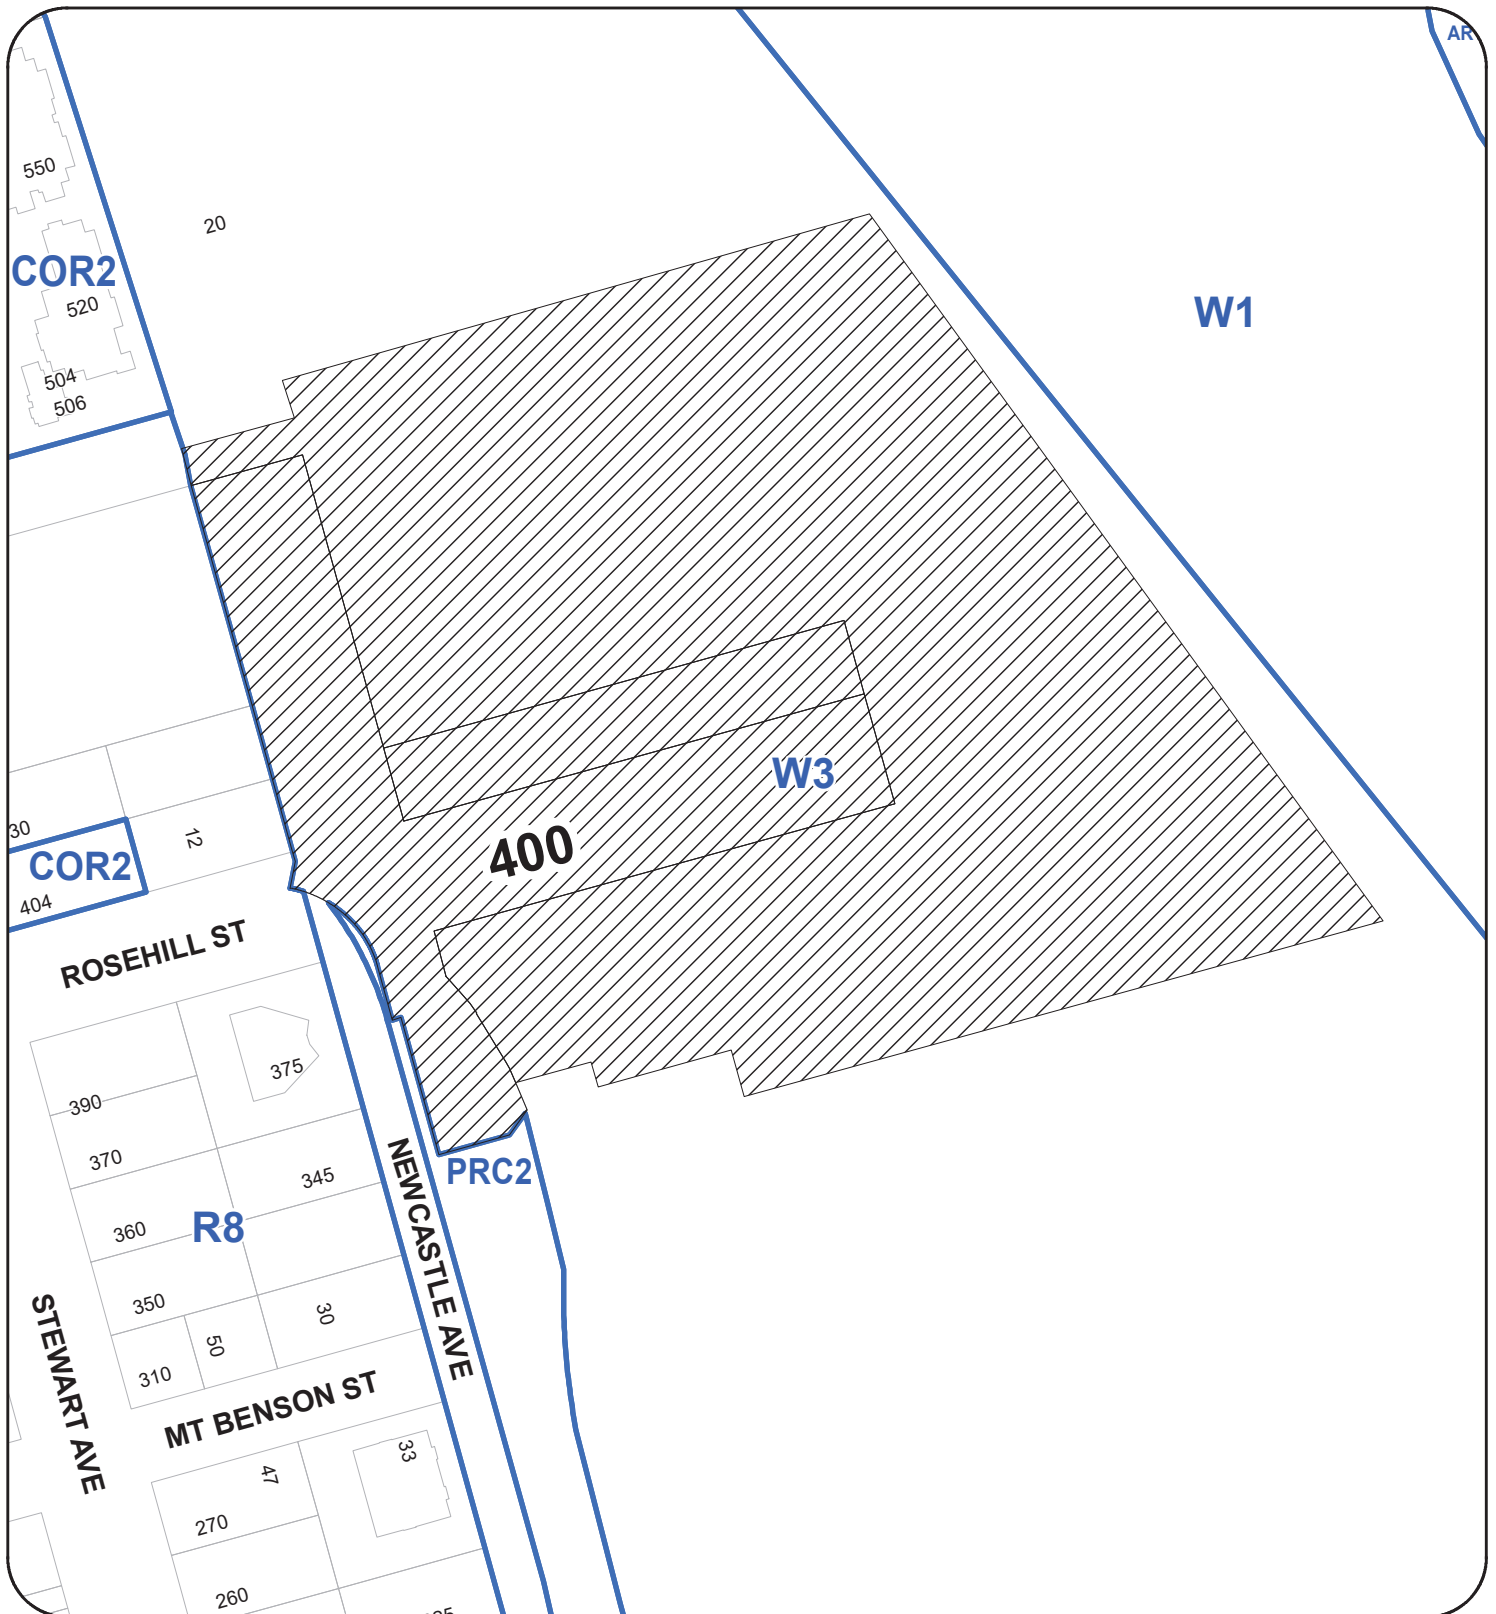

DEVELOPMENT PERMIT NO. DP001167

LOCATION PLAN



Civic: 400 NEWCASTLE AVENUE

Legal: LOT A OF THE BED OF THE NANAIMO HARBOUR AND OF
NEWCASTLE TOWNSITE, SECTION 1

NANAIMO DISTRICT, PLAN EPP75872



SUBJECT PROPERTY

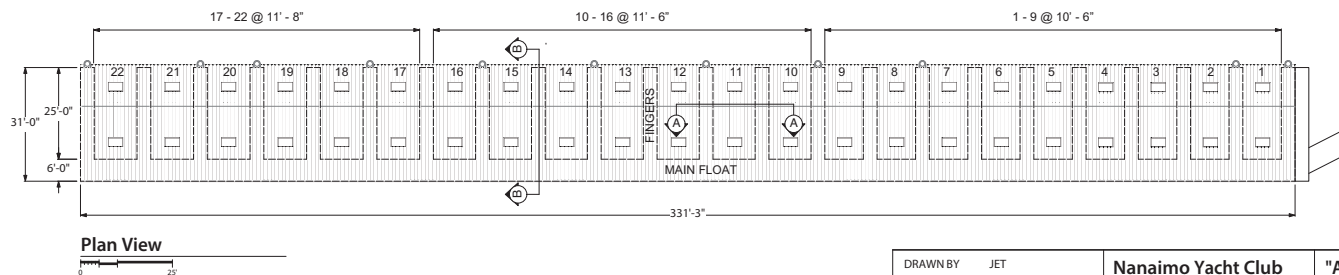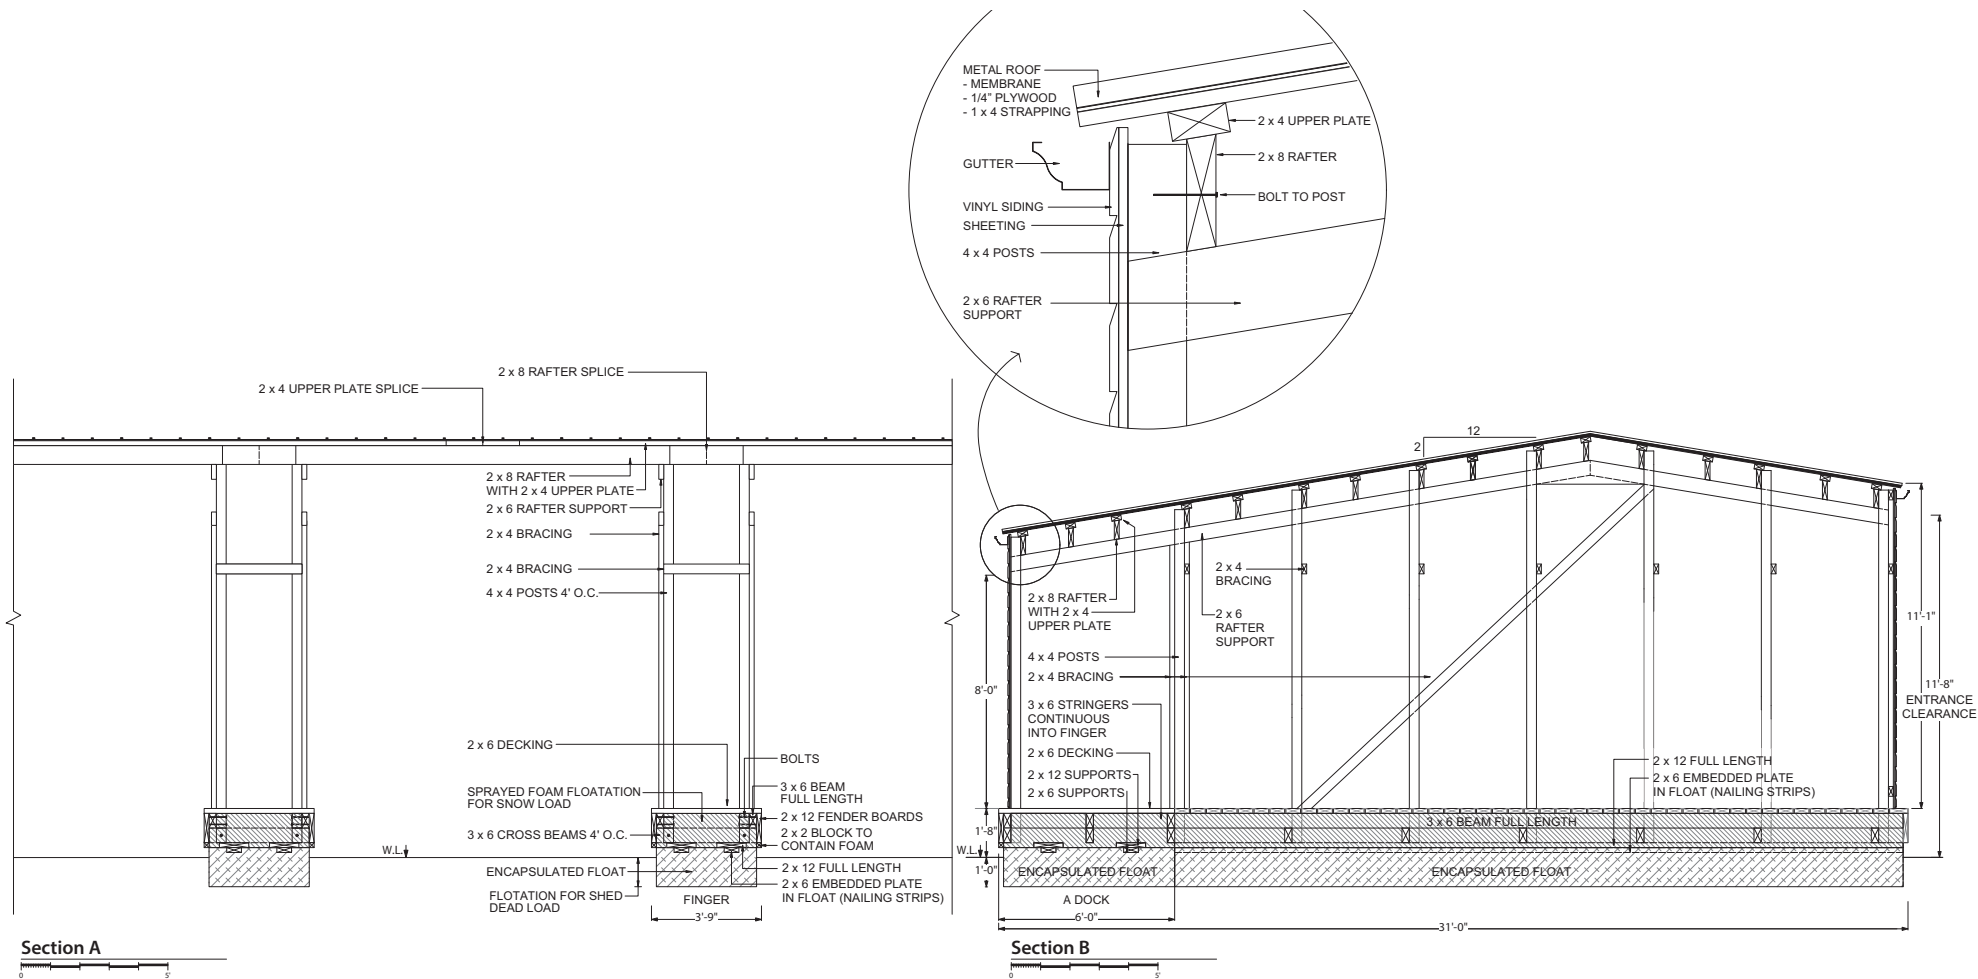

RECEIVED
DP 1167
2019-OCT-22
CITY OF NANAIMO










DRAWN BY JET
www.jcad.bc.ca
SCALE As Noted
DATED October 3, 2019

Nanaimo Yacht Club
400 Newcastle Avenue
Nanaimo, B.C.
LAT 49°10' 39" N
LONG 123°56' 23" W

**"A" Dock and Sheds
Replacement Project
2020 / 21**

Sections & Details

REV	SHEET
0	3

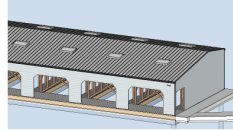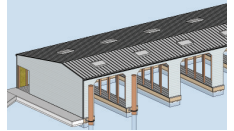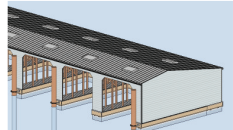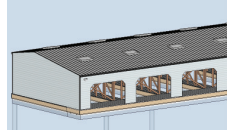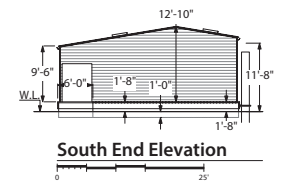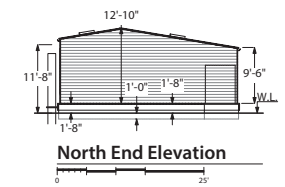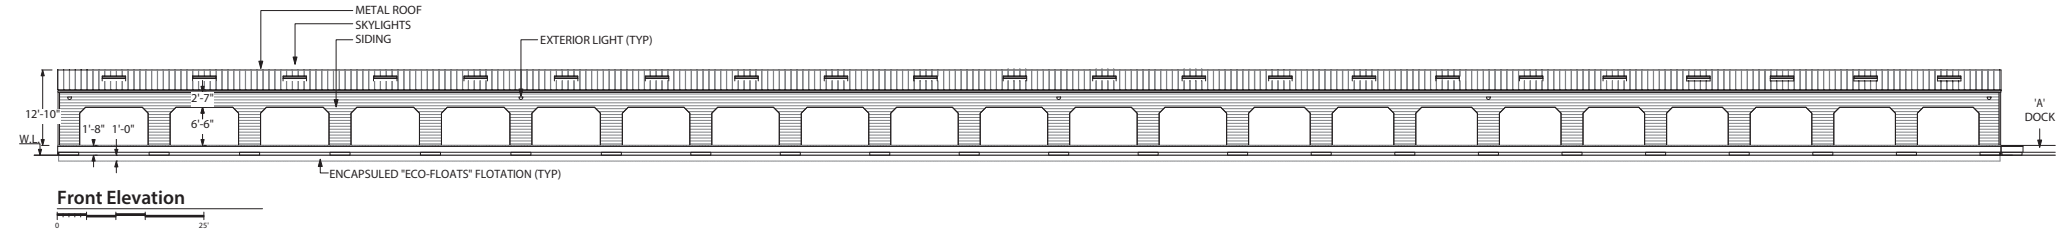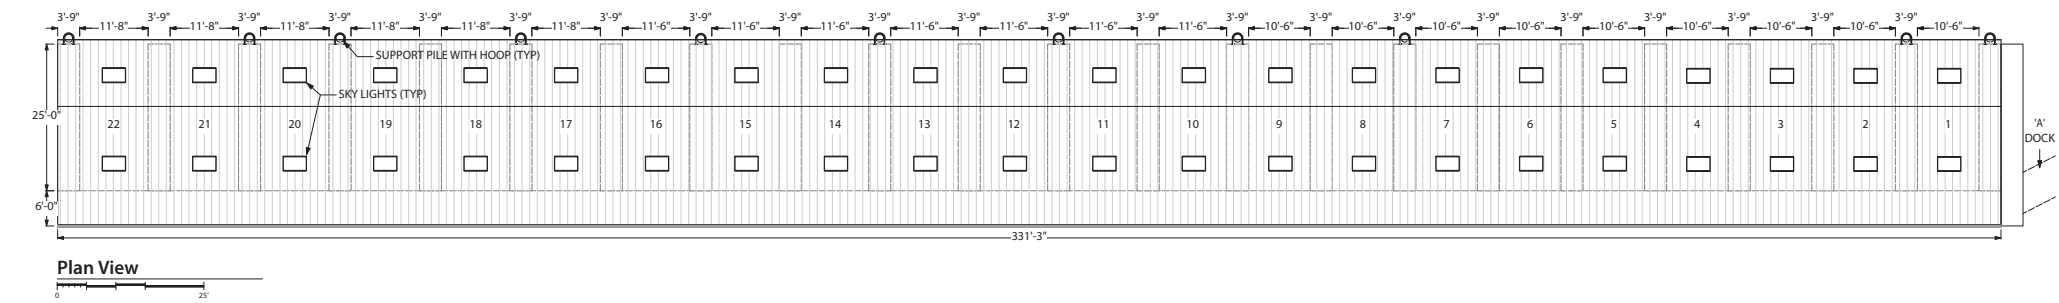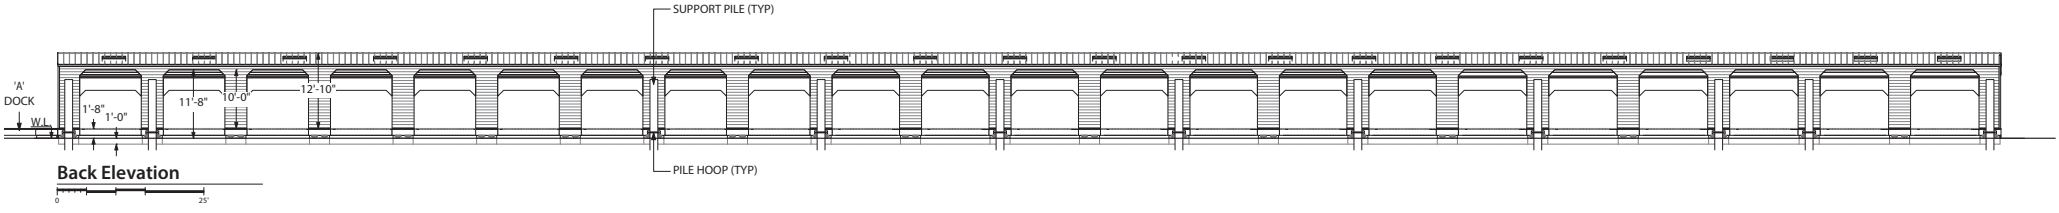

MATERIALS SCHEDULE	
ROOF	- WESTERN PROLOCK 12 (OR EQUIVALENT) 26 GA.
SIDING	- 6" VINYL
FLOATATION	- ENCAPSULATED FOAM
DOCKS	- YELLOW CEDAR
STRUCTURE	- DOUGLAS FIR


RECEIVED
D P 1 1 6 7
2019-OCT-22
CITY OF NANAIMO

DRAWN BY SCALE DATED	JET www.jcad.bc.ca As Noted October 3, 2019	Nanaimo Yacht Club 400 Newcastle Avenue Nanaimo, B.C. LAT 49°10' 39" N LONG 123 56' 23" W	"A" Dock and Sheds Replacement Project 2020 / 21	Plan & Elevations	
				REV 0	SHEET 2

PROPOSED





EXISTING

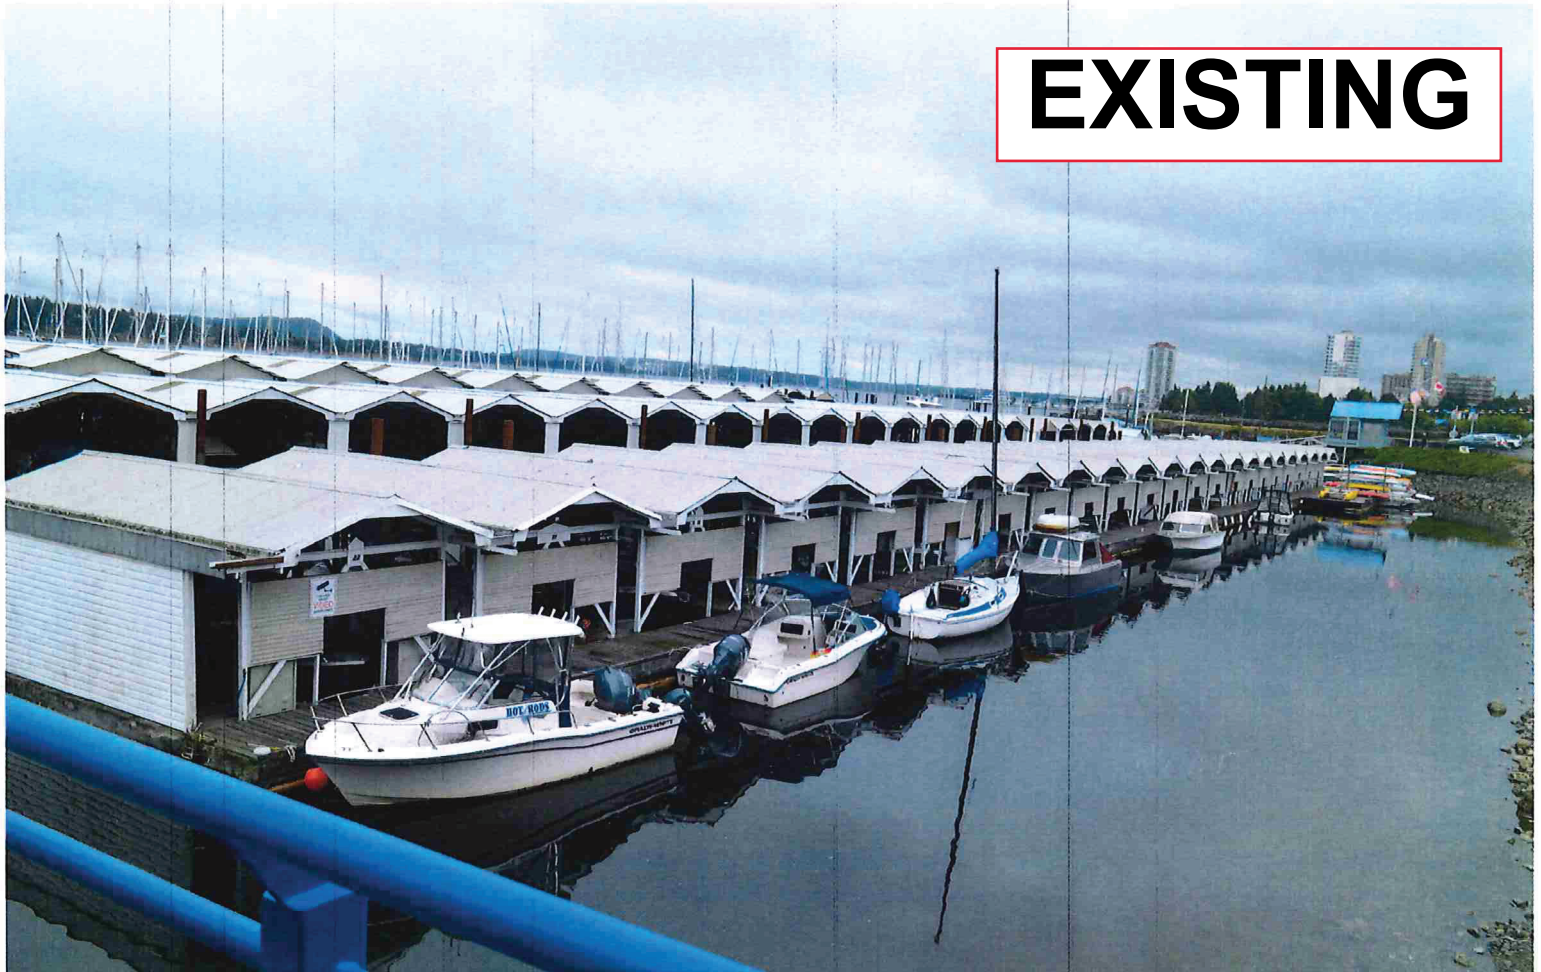


DP1167

EXAMPLES OF NEIGHBOURING MARINA USES

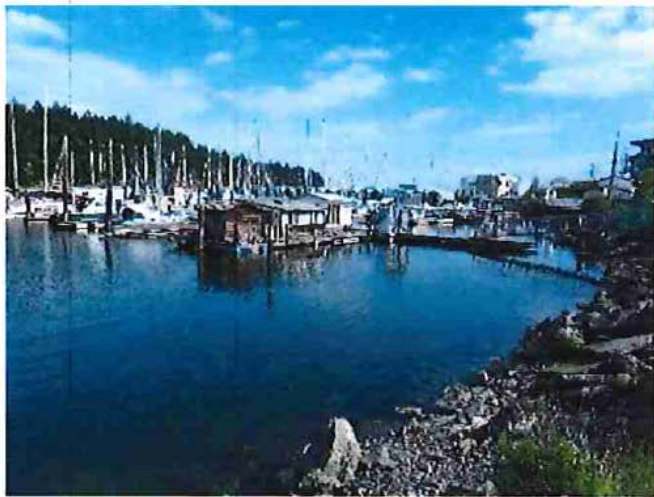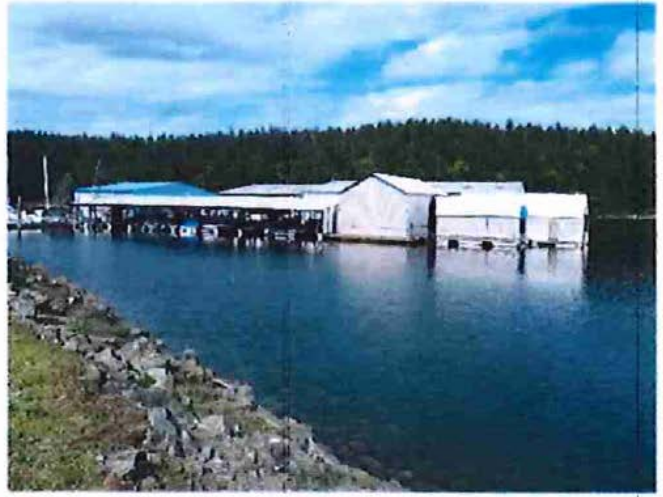

AERIAL PHOTO

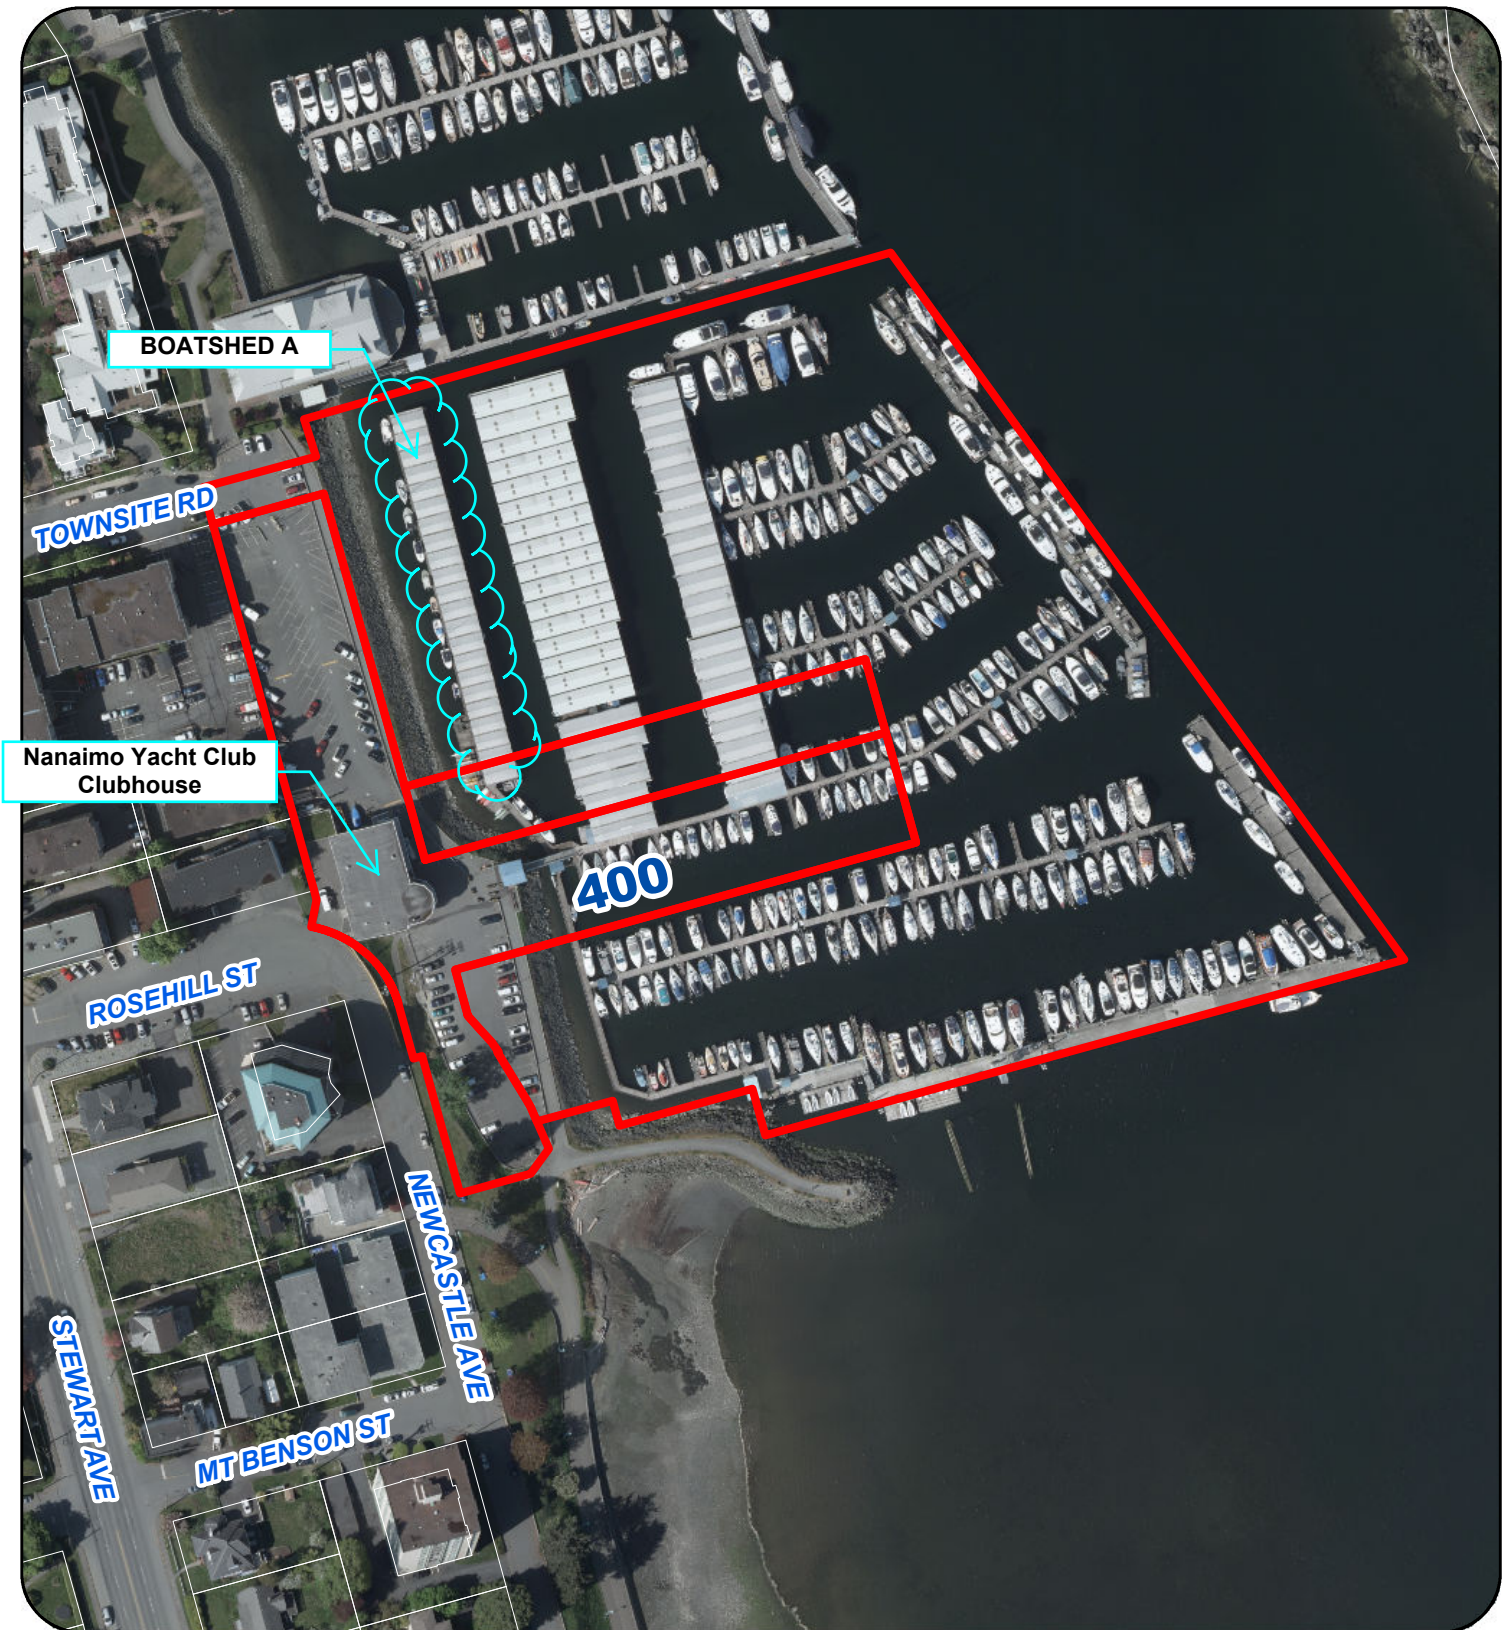

N



Legend



SUBJECT PROPERTY

DEVELOPMENT PERMIT NO. DP001167

Civic: 400 Newcastle Avenue

Legal Description:

LOT A OF THE BED OF THE NANAIMO HARBOUR AND OF NEWCASTLE TOWNSITE, SECTION 1, NANAIMO DISTRICT, PLAN EPP75872 AND NANAIMO DISTRICT, THAT PART OF THE BED OF THE PUBLIC HARBOUR OF NANAIMO SHOWN IN RED ON PLAN DEPOSITED UNDER DD 84070N