




ATTACHMENT C CONCEPTUAL CROSS SECTIONS

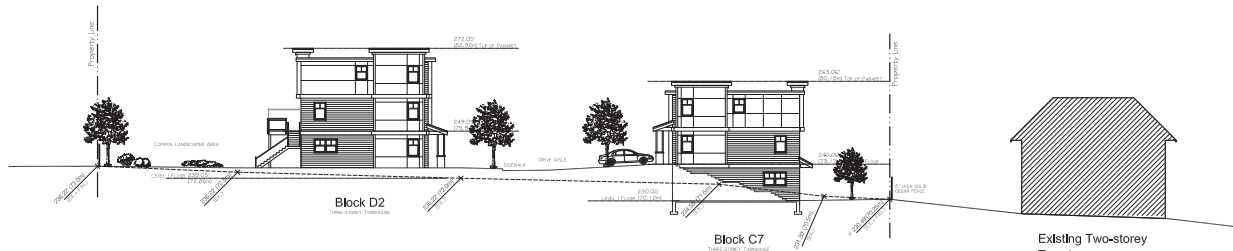

1 Section A-A
Scale: 1/16" = 1' - 0"

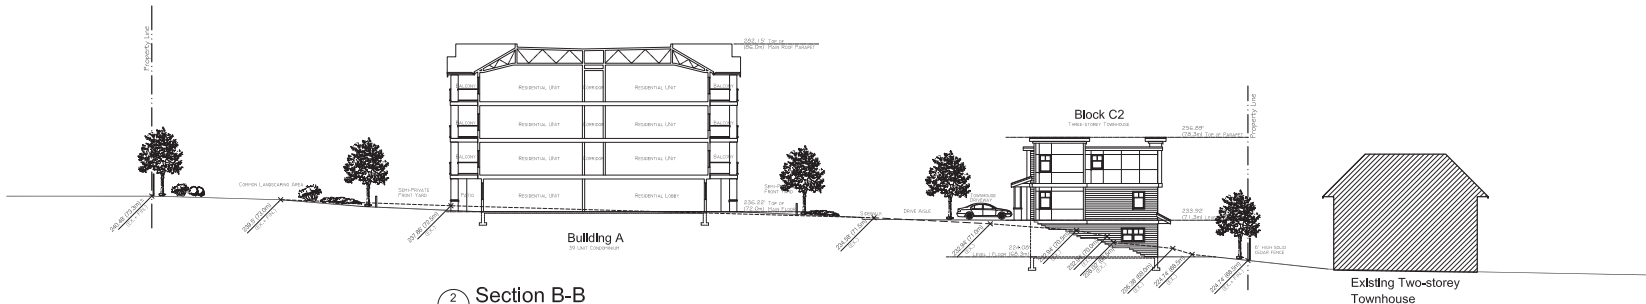

2 Section B-B
Scale: 1/16" = 1' - 0"

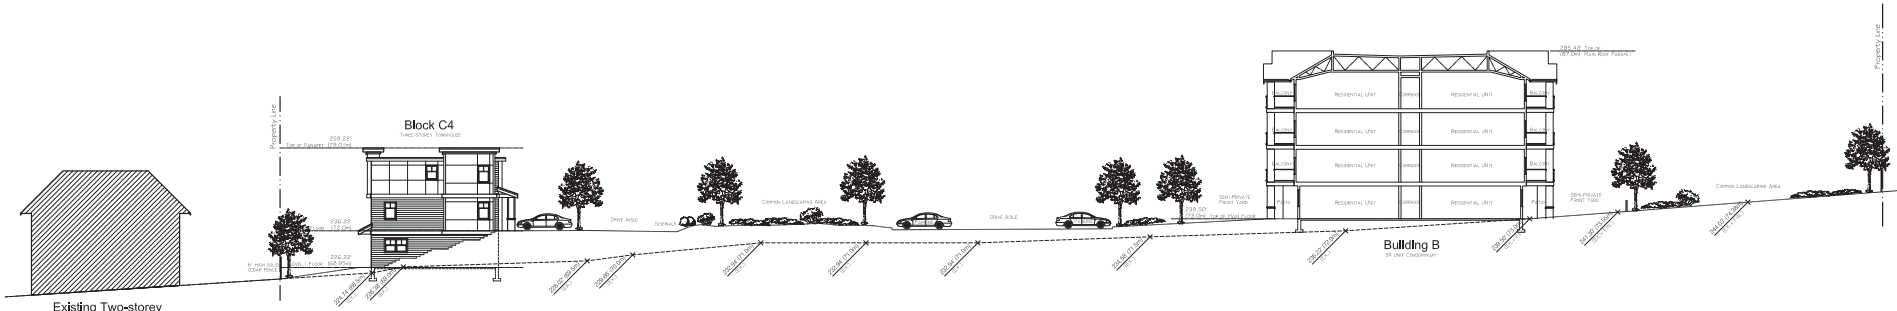

3 Section C-C
Scale: 1/16" = 1' - 0"

Peter K. Chu Architecture Inc.
Suite 710
1155 West Pender Street,
Vancouver, B.C. V6E 2P4
Telephone: (604) 298-7063
E-Mail: pkchu@lynx.net

CONSULTANT:

PROJECT:
Proposed Multi-Family
Residential Development
200 Hansen Road
Nanaimo, BC

DRAWING TITLE:
Site Cross Sections

DATE:	JOB NO:	DRAWN:
July 22, 2019	18-14	V.G.
	CHECKED:	SCALE:
	P.C.	AS NOTED

REVISIONS:	NO.	DATE	REASON FOR REVISIONS/UPDATE
	1	July 22, 2019	Issued for Review/Approvals

RECEIVED
RA442
2019-AUG-01
Current Planning

A6